

TIP NO.	SHEET NO.
I-5880	SIGN-7
APPROVED:  7/11/2025 10:44:22 AM EDT	
DATE:	
SEAL	
	
DOCUMENT NOT CONSIDERED FINAL UNLESS ALL SIGNATURES COMPLETED	

PROJECT NOTES

1

SIGN ERECTION, TYPE D, E OR F

2

SIGN ERECTION, TYPE A (OVERHEAD)

3

SIGN ERECTION, TYPE B (OVERHEAD)

4

SIGN ERECTION, TYPE A (GROUND MOUNTED)

5

SIGN ERECTION, TYPE B (GROUND MOUNTED)

6

SIGN ERECTION, MILEMARKERS

7

SIGN ERECTION, RELOCATE TYPE D (GROUND MOUNTED)

8

DISPOSAL OF SIGN SYSTEM, OVERHEAD

9

DISPOSAL OF SIGN SYSTEM, STEEL BEAM

10

DISPOSAL OF SIGN SYSTEM, U-CHANNEL

11


DISPOSAL OF SIGN, D, E OR F

12

DISPOSAL OF SIGN, A & B (OVERHEAD)

13

DISPOSAL OF LIGHTING SYSTEM

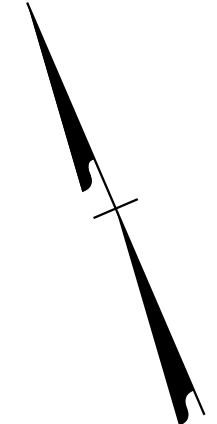


MATCHLINE -L- STA. 38+00.00 (SEE SIGN-6)

MATCHLINE -L- STA. 51+00.00 (SEE SIGN-8)

Johnson, Mirmiran, & Thompson Inc.
4700 Falls of Neuse Rd, Suite 100,
Raleigh, NC, 27603
License No: C-3097

7/10/2025 10:01:05 AM
\\s680\SIGN 7.dgn
User:dfredde

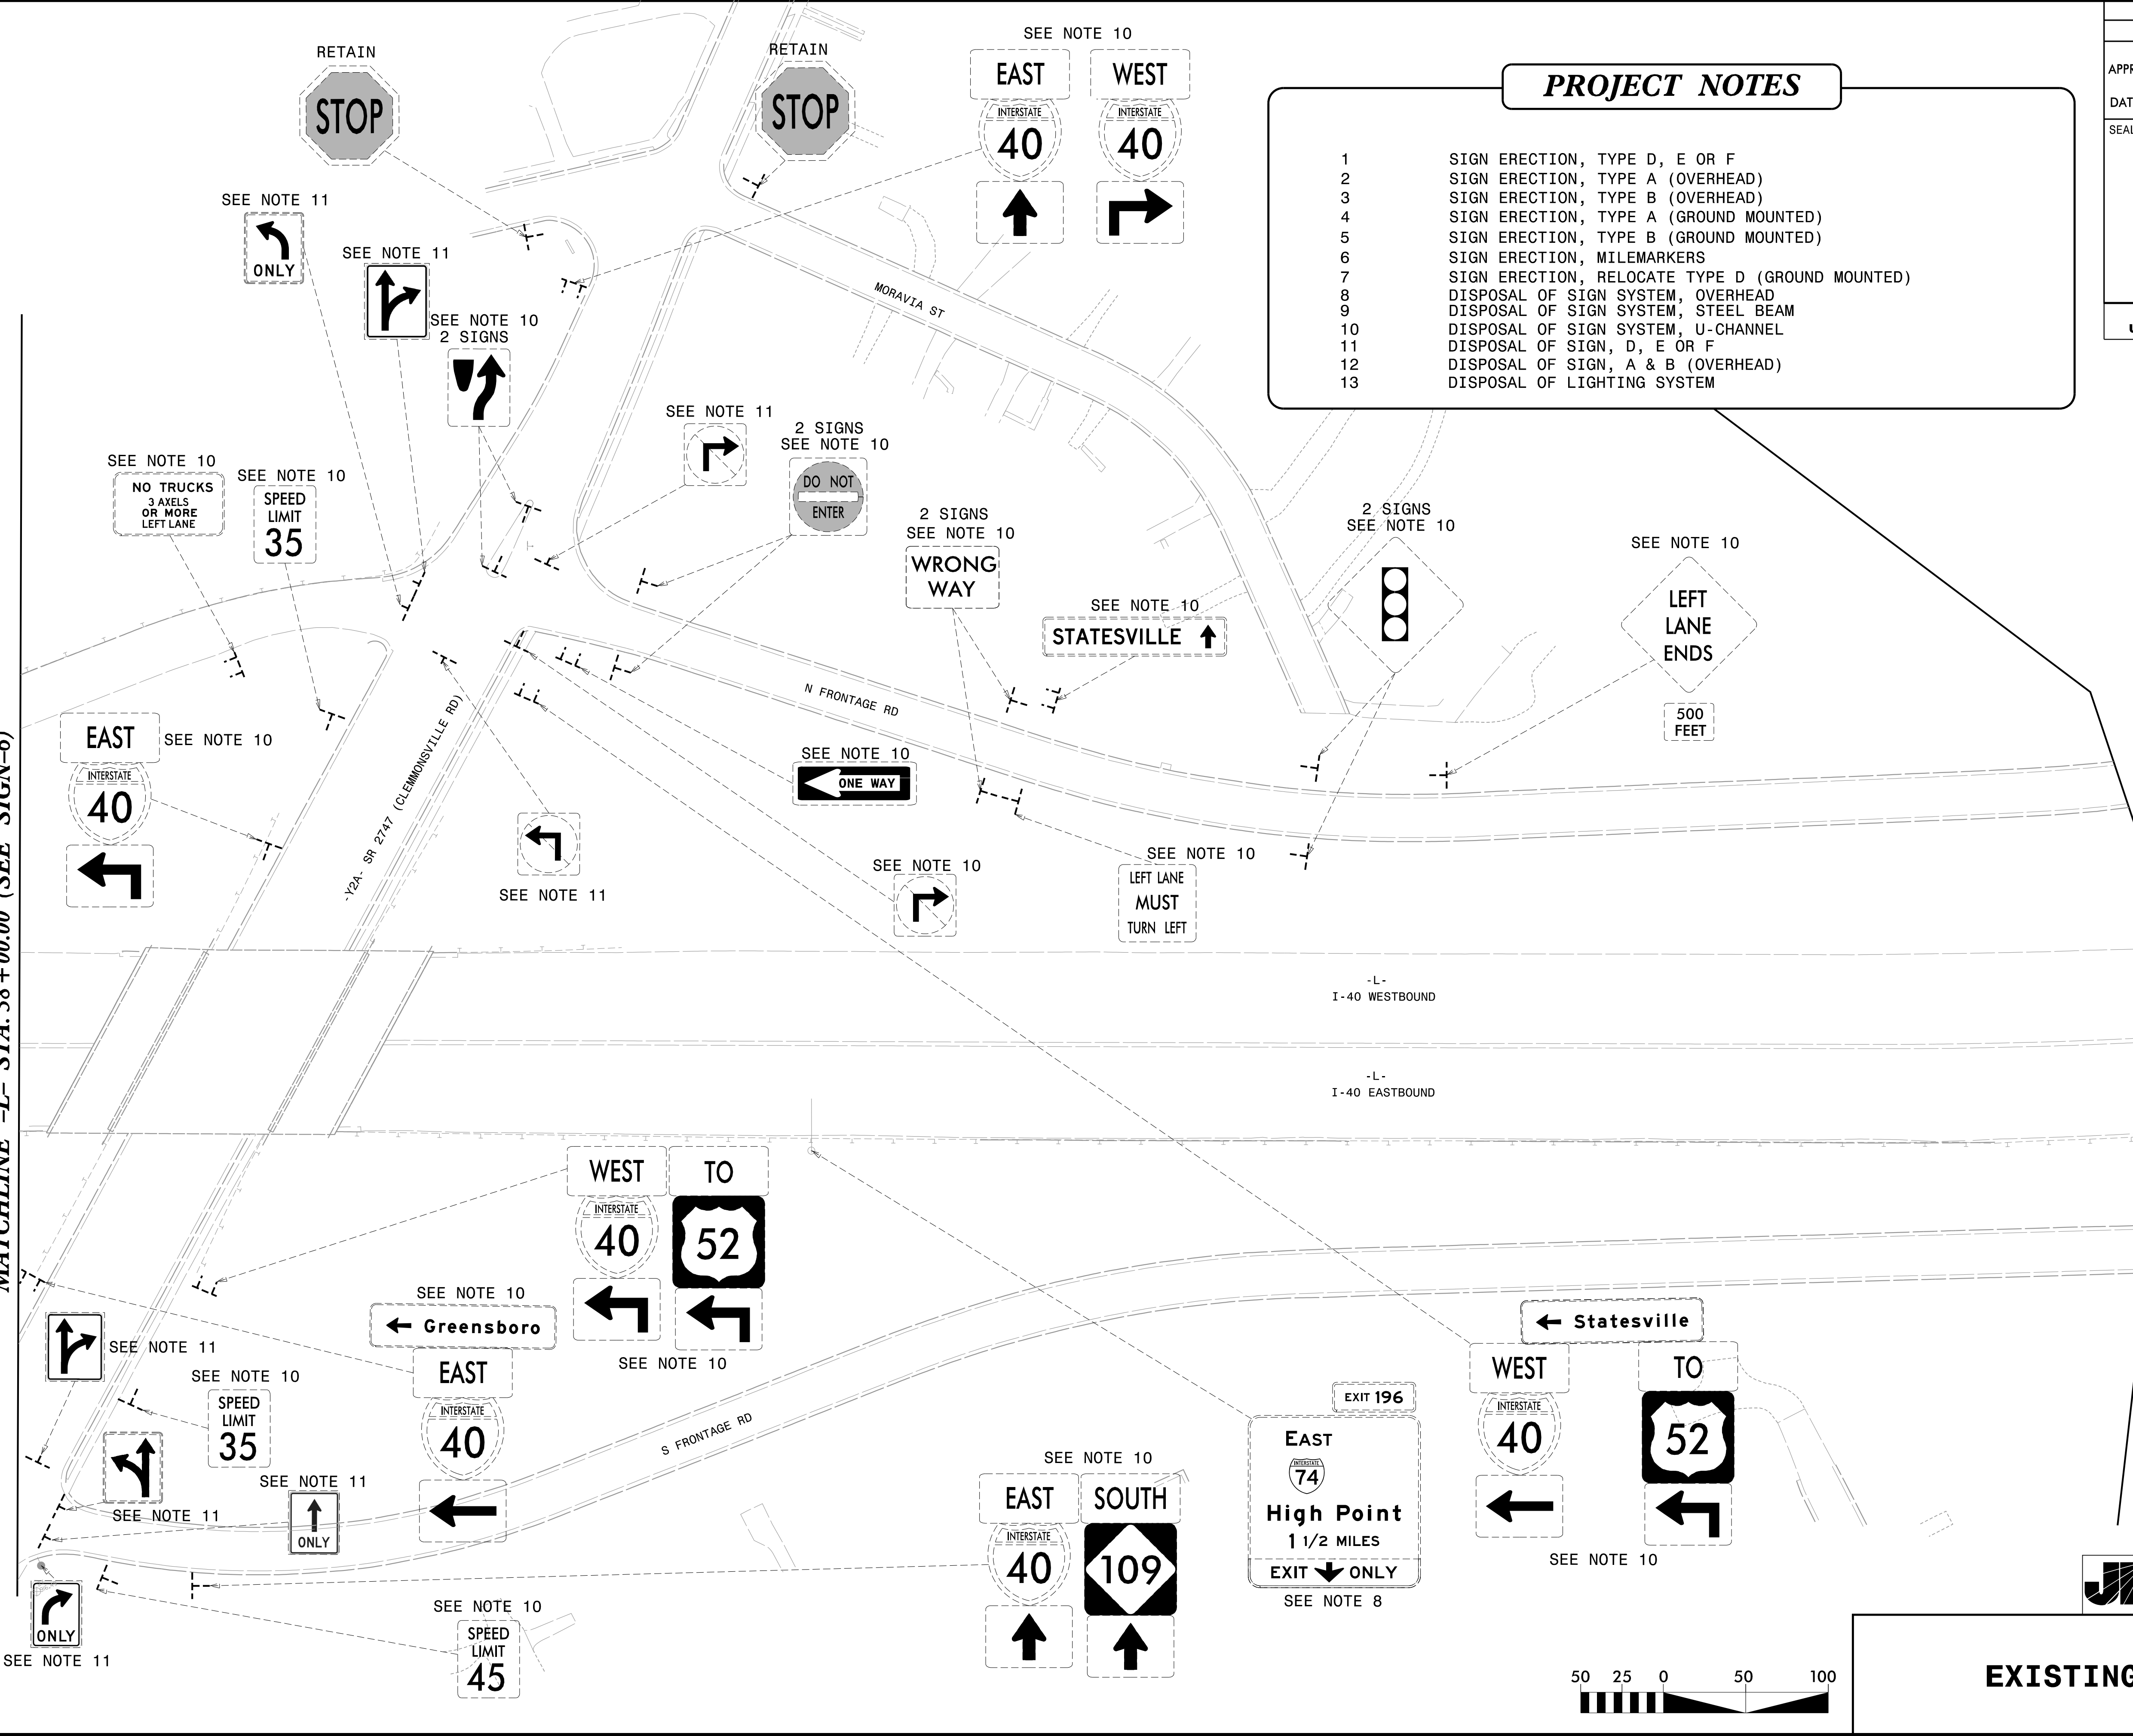

EXISTING SIGNS