
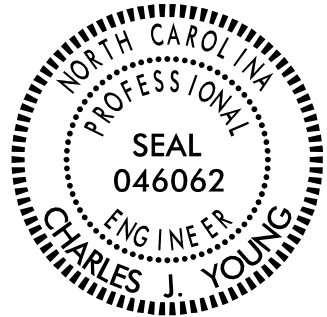


TIP NO.	SHEET NO.
I-5880	SIGN-10
APPROVED: 	
DATE: 7/11/2025 10:44:22 AM EDT	
SEAL	
	
DOCUMENT NOT CONSIDERED FINAL UNLESS ALL SIGNATURES COMPLETED	

NOTE:
SEE SHEET SIGN-5 FOR EXISTING
SIGNS OUTSIDE PROJECT LIMITS.

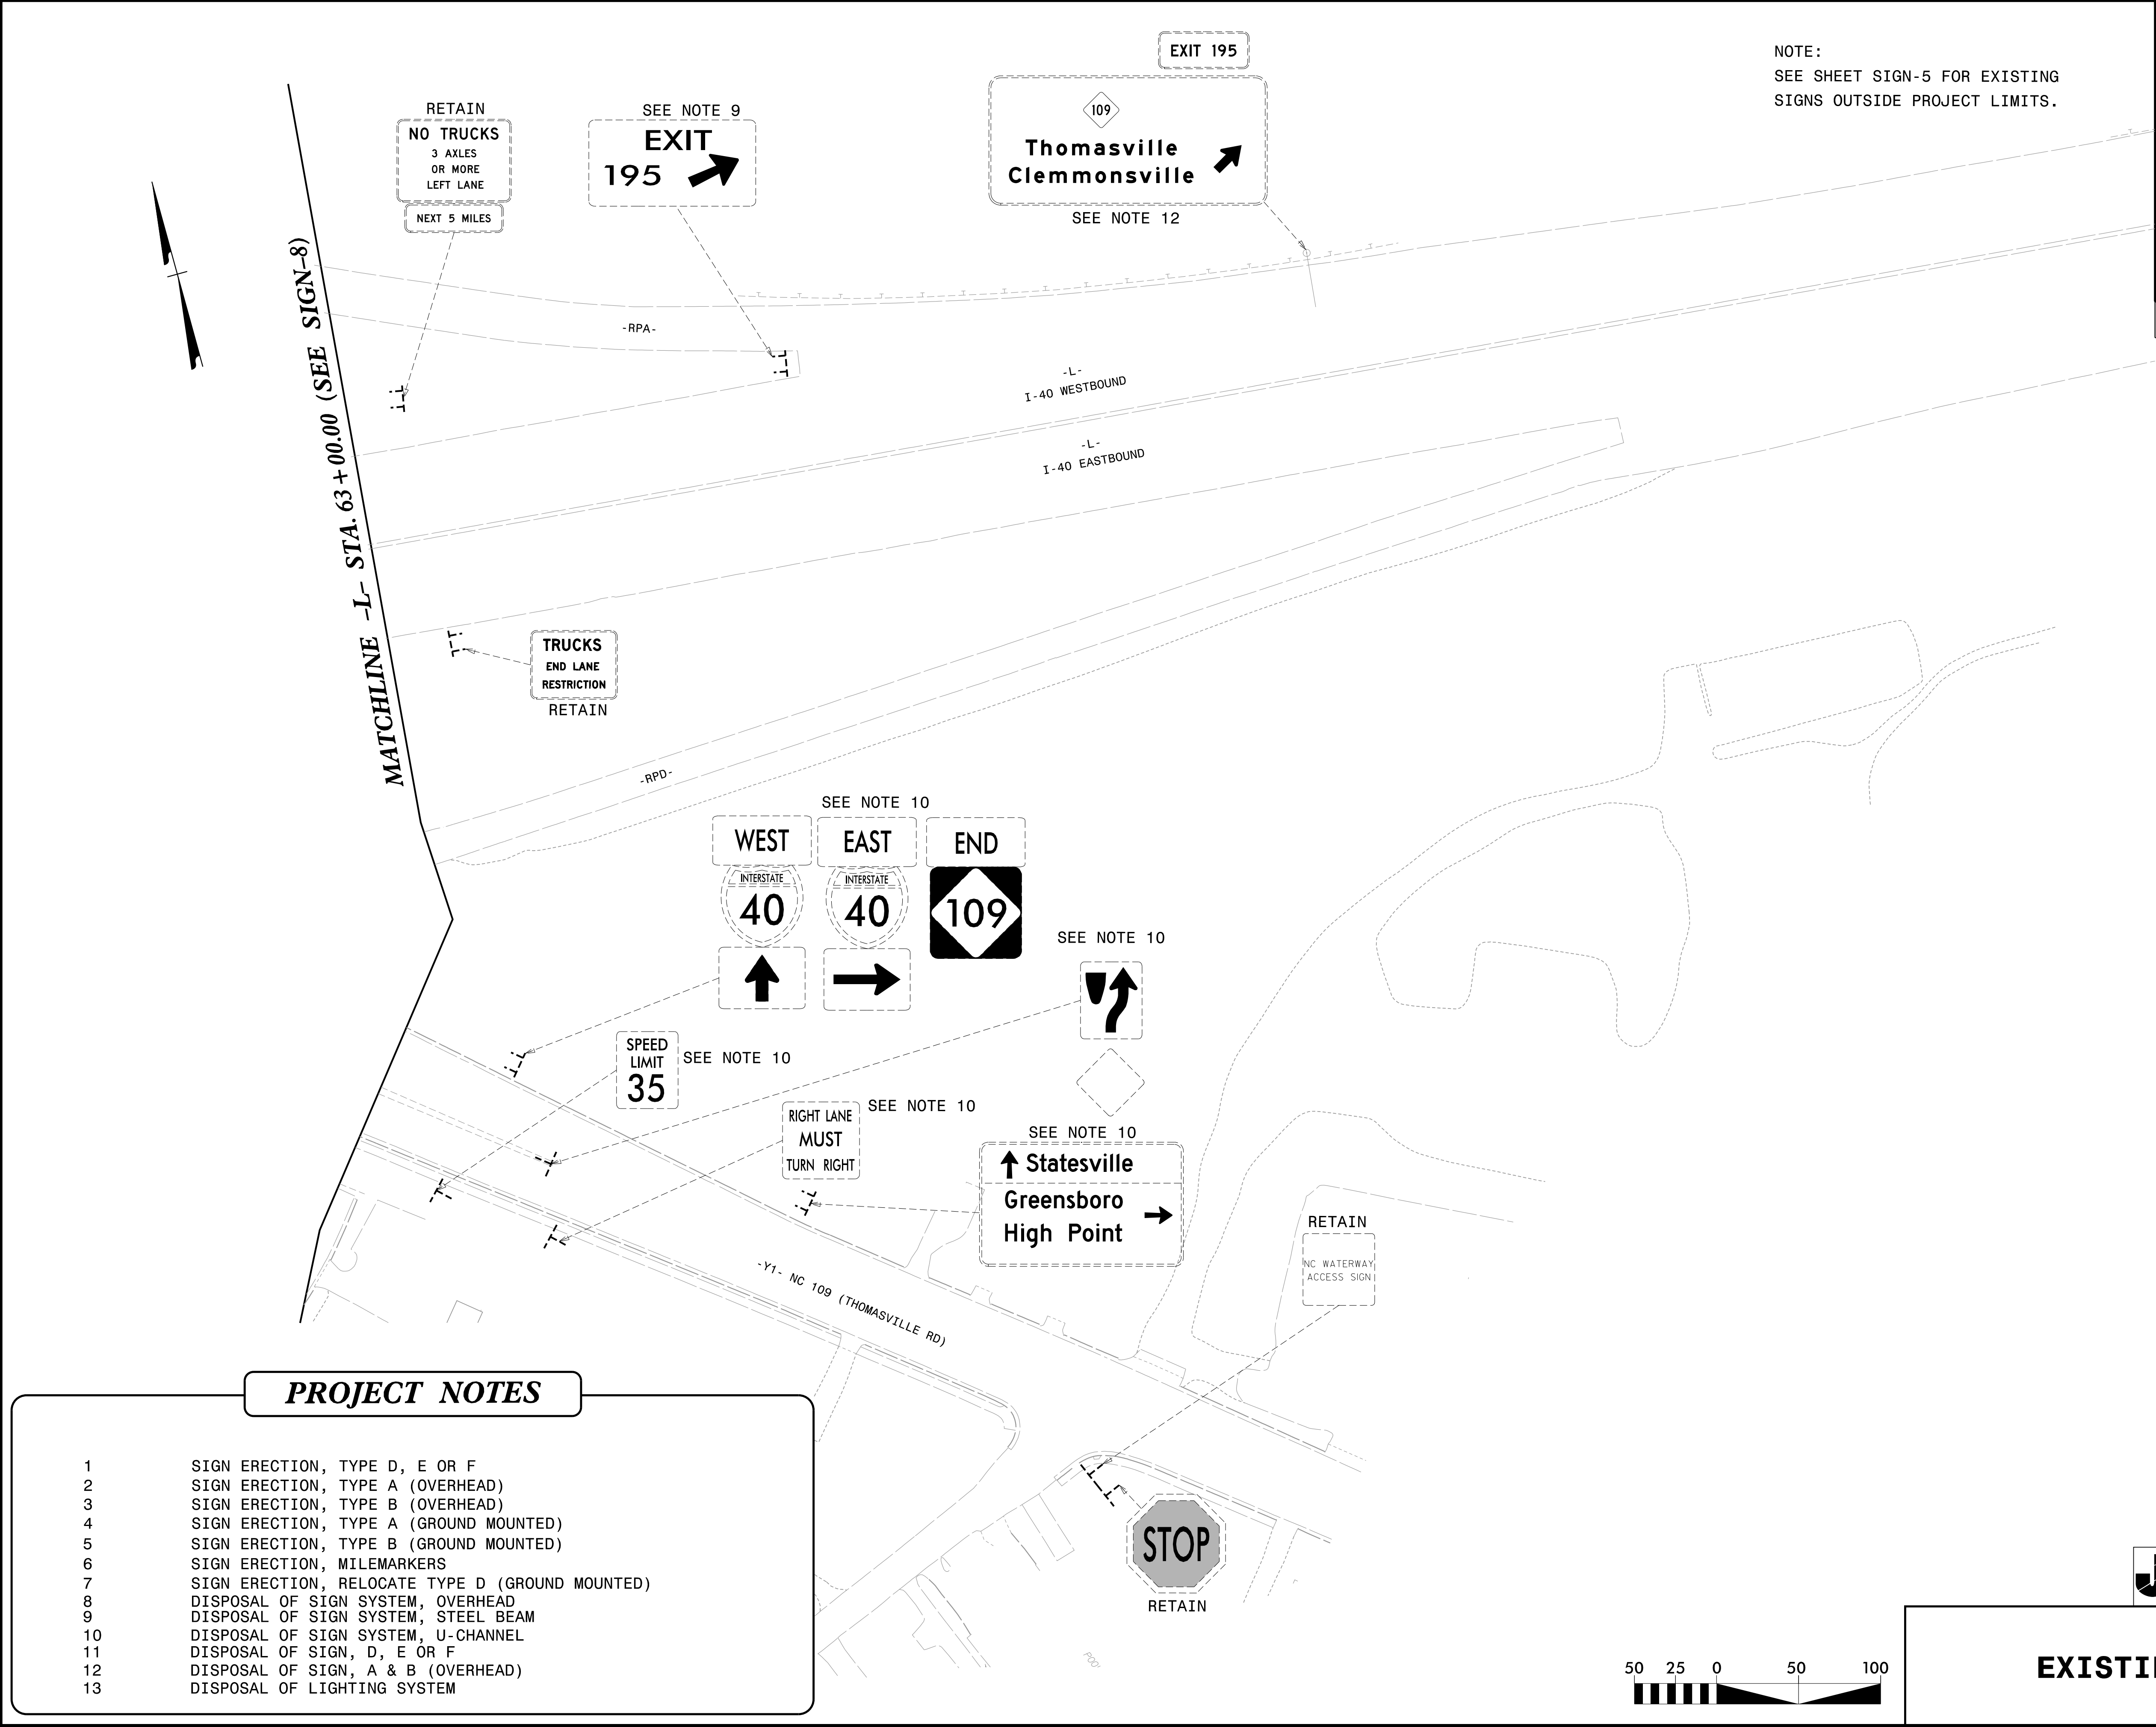

- PROJECT NOTES**
- SIGN ERECTION, TYPE D, E OR F
 - SIGN ERECTION, TYPE A (OVERHEAD)
 - SIGN ERECTION, TYPE B (OVERHEAD)
 - SIGN ERECTION, TYPE A (GROUND MOUNTED)
 - SIGN ERECTION, TYPE B (GROUND MOUNTED)
 - SIGN ERECTION, MILEMARKERS
 - SIGN ERECTION, RELOCATE TYPE D (GROUND MOUNTED)
 - DISPOSAL OF SIGN SYSTEM, OVERHEAD
 - DISPOSAL OF SIGN SYSTEM, STEEL BEAM
 - DISPOSAL OF SIGN SYSTEM, U-CHANNEL
 - DISPOSAL OF SIGN, D, E OR F
 - DISPOSAL OF SIGN, A & B (OVERHEAD)
 - DISPOSAL OF LIGHTING SYSTEM