
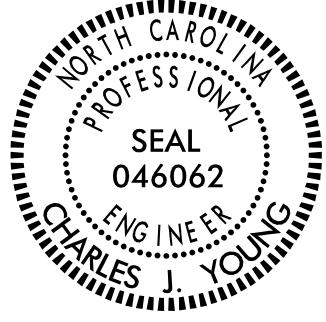


TIP NO.	SHEET NO.
I-5880	SIGN-11
APPROVED:  Signed by: 0460623054421	
DATE: 7/11/2025 10:44:22 AM EDT	
SEAL	
	
DOCUMENT NOT CONSIDERED FINAL UNLESS ALL SIGNATURES COMPLETED	

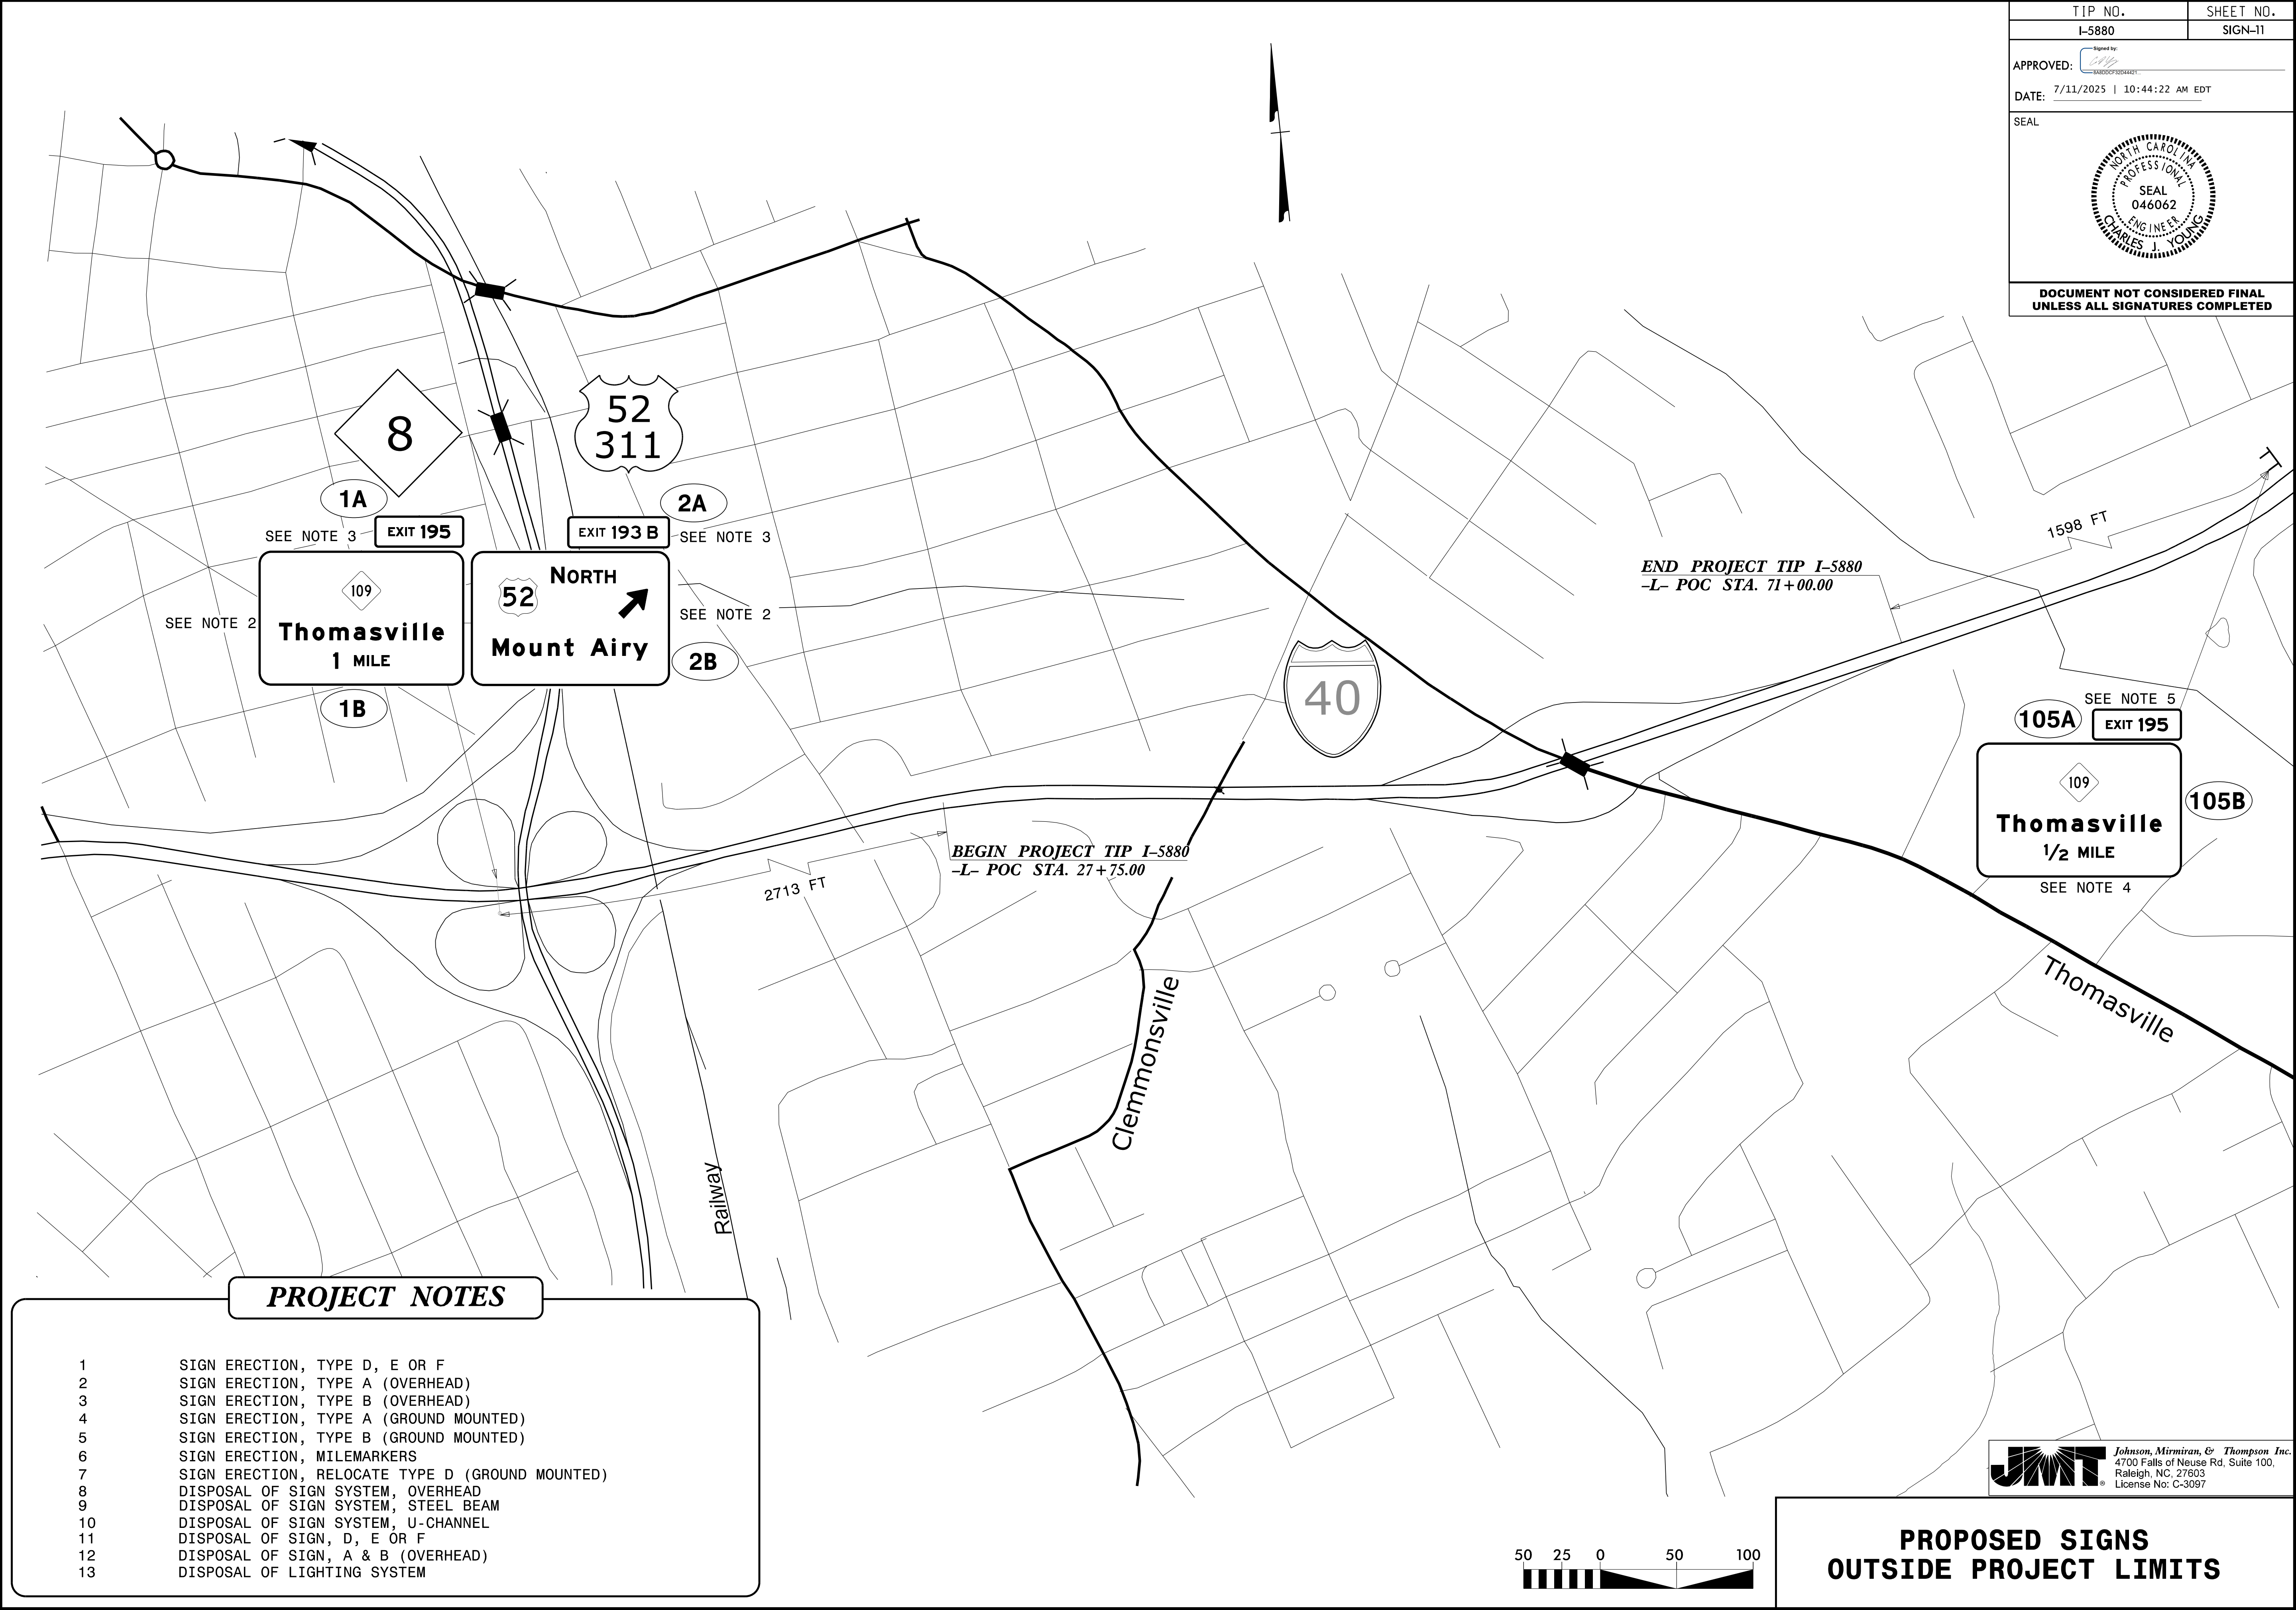

JMT Johnson, Mirmiran, & Thompson Inc.
4700 Falls of Neuse Rd, Suite 100,
Raleigh, NC, 27603
License No: C-3097

7/10/2025 10:05:12 AM
\\s680\sign\lagn
**User:dfredde