

TIP NO.
I-5880

SHEET NO.
SIGN-12

APPROVED:

Signed by:

DATE: 7/11/2025 | 10:44:22 AM EDT


SEAL

DOCUMENT NOT CONSIDERED FINAL
UNLESS ALL SIGNATURES COMPLETED

NOTE:
SEE SHEET SIGN-11 FOR PROPOSED
SIGNS OUTSIDE PROJECT LIMITS.

NOTE 7 SPECIFIES THE PROPOSED SIGN LOCATION.

BEGIN PROJECT TIP I-5880
-L- POC STA. 27+75.00

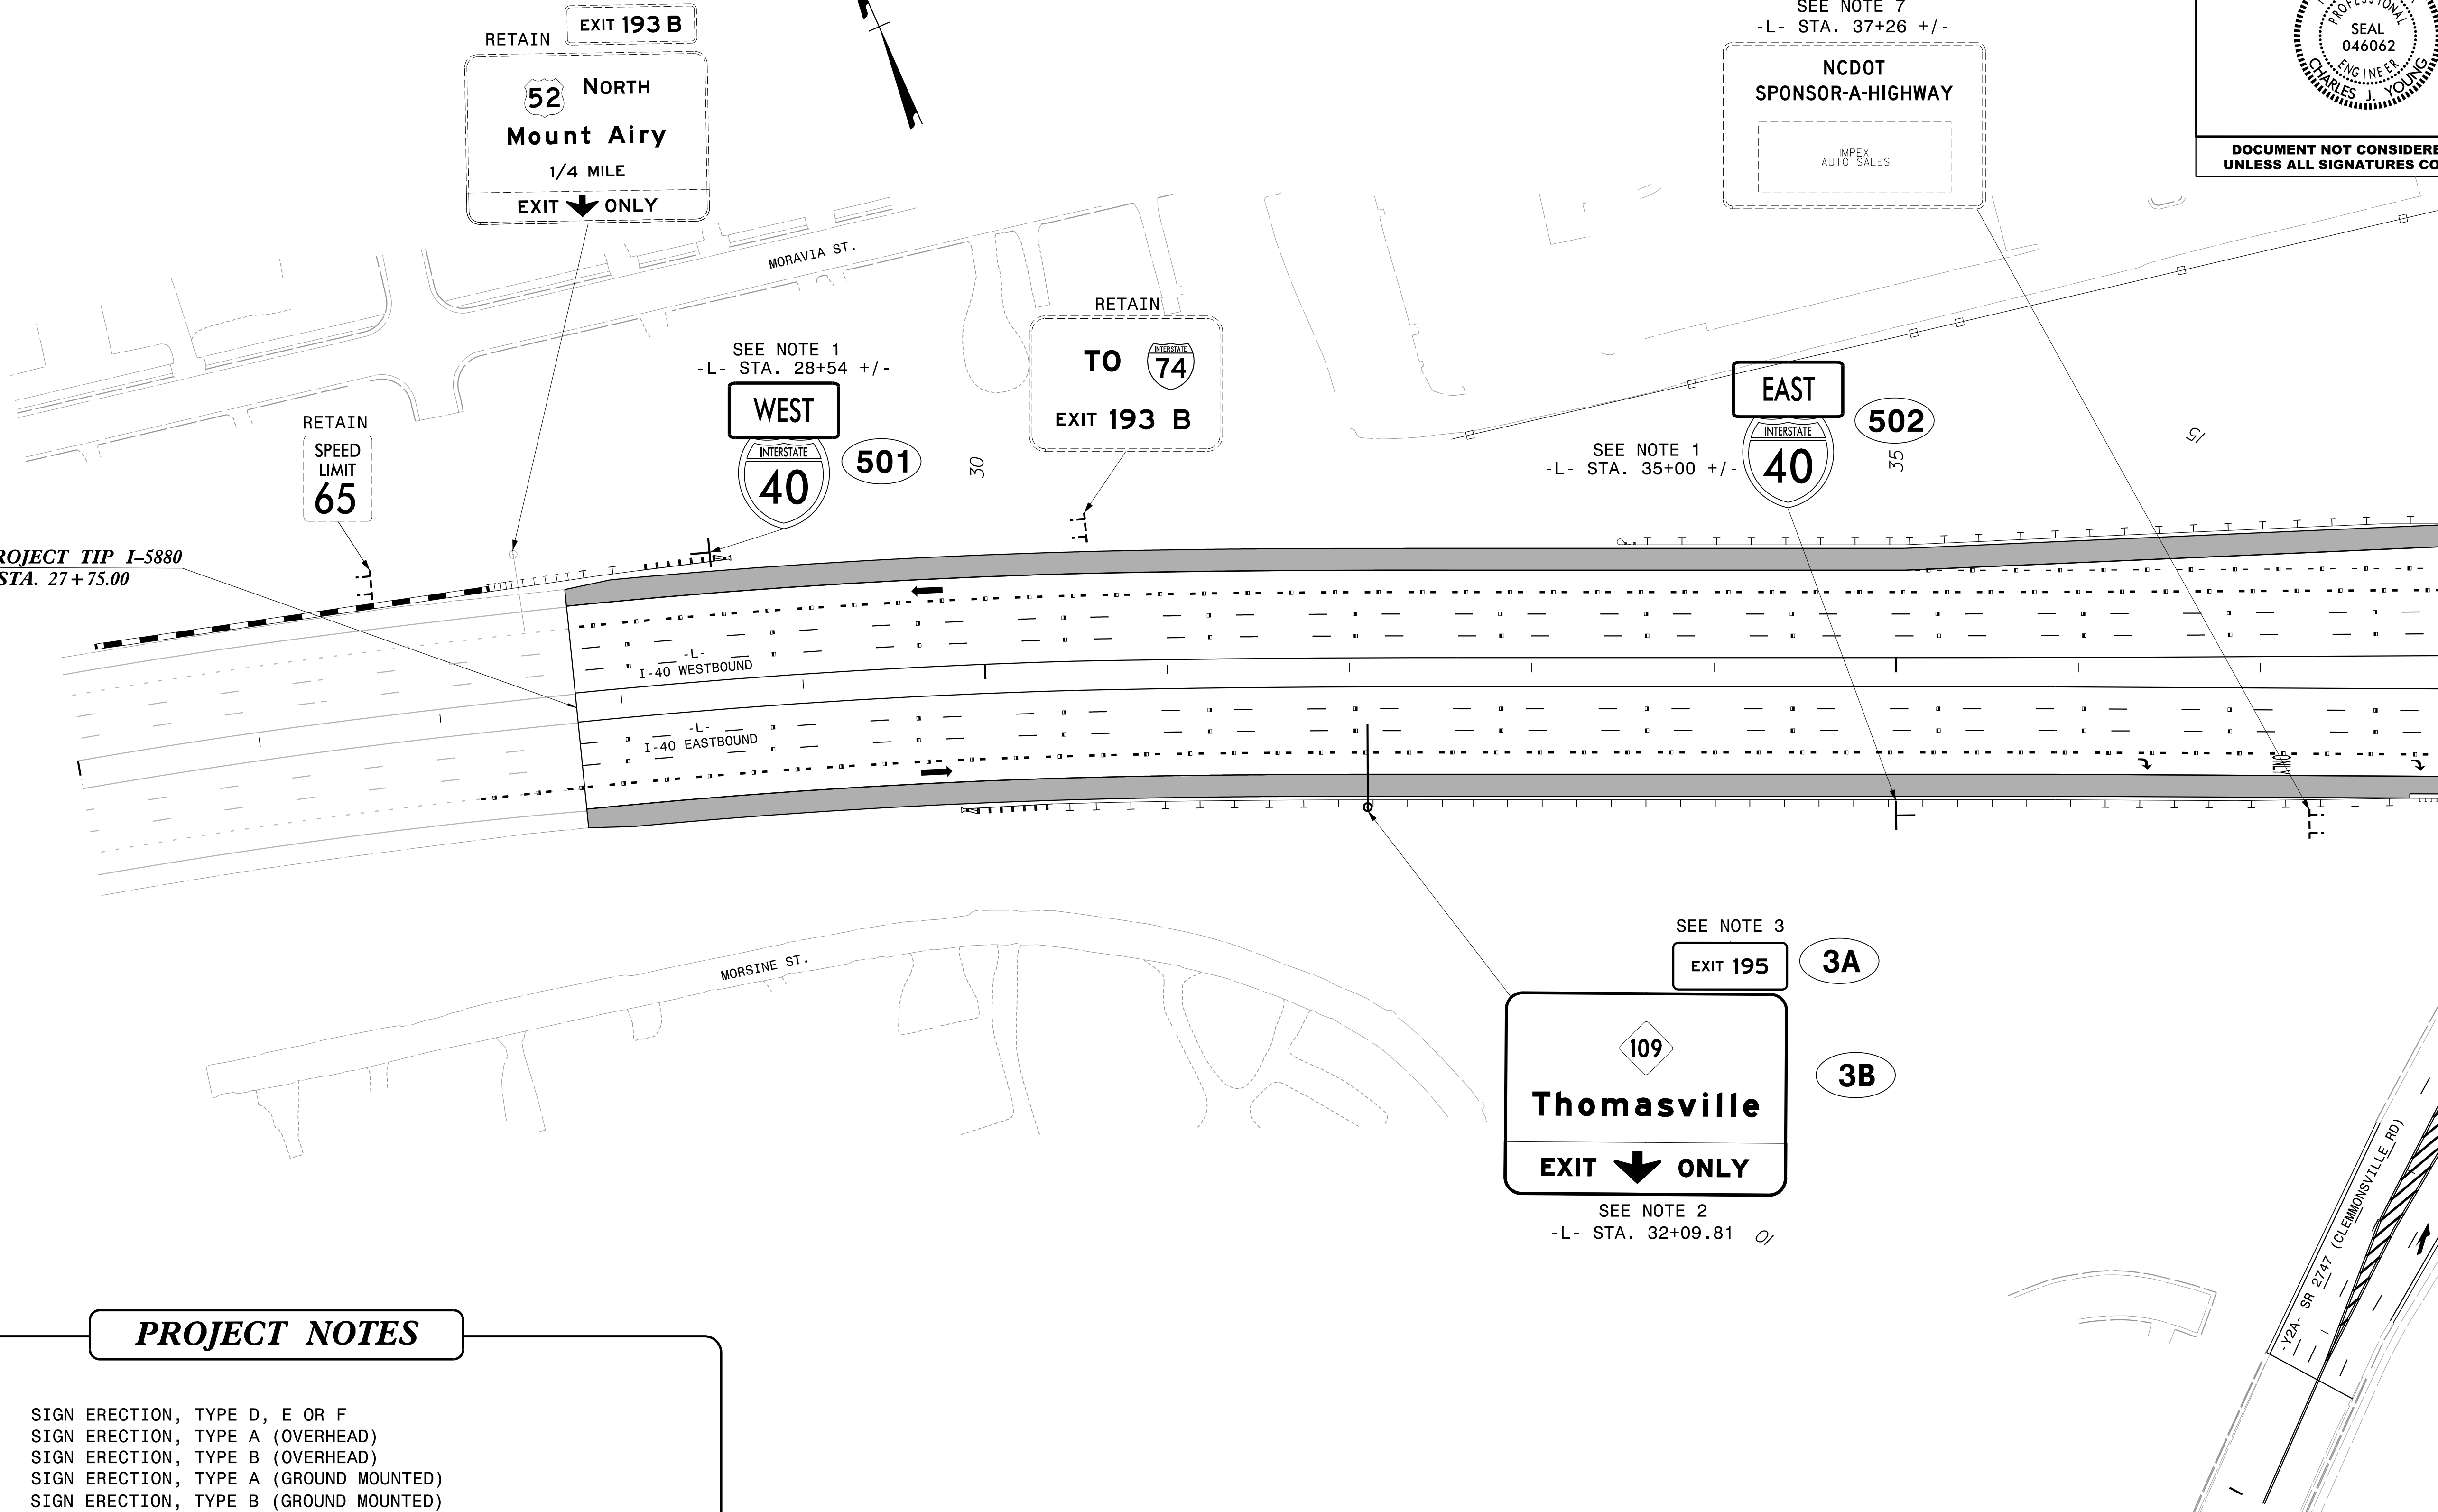

PROJECT NOTES

- | | |
|----|---|
| 1 | SIGN ERECTION, TYPE D, E OR F |
| 2 | SIGN ERECTION, TYPE A (OVERHEAD) |
| 3 | SIGN ERECTION, TYPE B (OVERHEAD) |
| 4 | SIGN ERECTION, TYPE A (GROUND MOUNTED) |
| 5 | SIGN ERECTION, TYPE B (GROUND MOUNTED) |
| 6 | SIGN ERECTION, MILEMARKERS |
| 7 | SIGN ERECTION, RELOCATE TYPE D (GROUND MOUNTED) |
| 8 | DISPOSAL OF SIGN SYSTEM, OVERHEAD |
| 9 | DISPOSAL OF SIGN SYSTEM, STEEL BEAM |
| 10 | DISPOSAL OF SIGN SYSTEM, U-CHANNEL |
| 11 | DISPOSAL OF SIGN, D, E OR F |
| 12 | DISPOSAL OF SIGN, A & B (OVERHEAD) |
| 13 | DISPOSAL OF LIGHTING SYSTEM |



PROPOSED SIGNS

Johnson, Mirmiran, & Thompson Inc.

4700 Falls of Neuse Rd, Suite 100,

Raleigh, NC, 27603

License No: C-3097

7/10/2025 10:05:56 AM
\\s680 SIGN 12.dgn
User:dfredde

MATCHLINE -L- STA. 38+00.00 (SEE SIGN-13)