


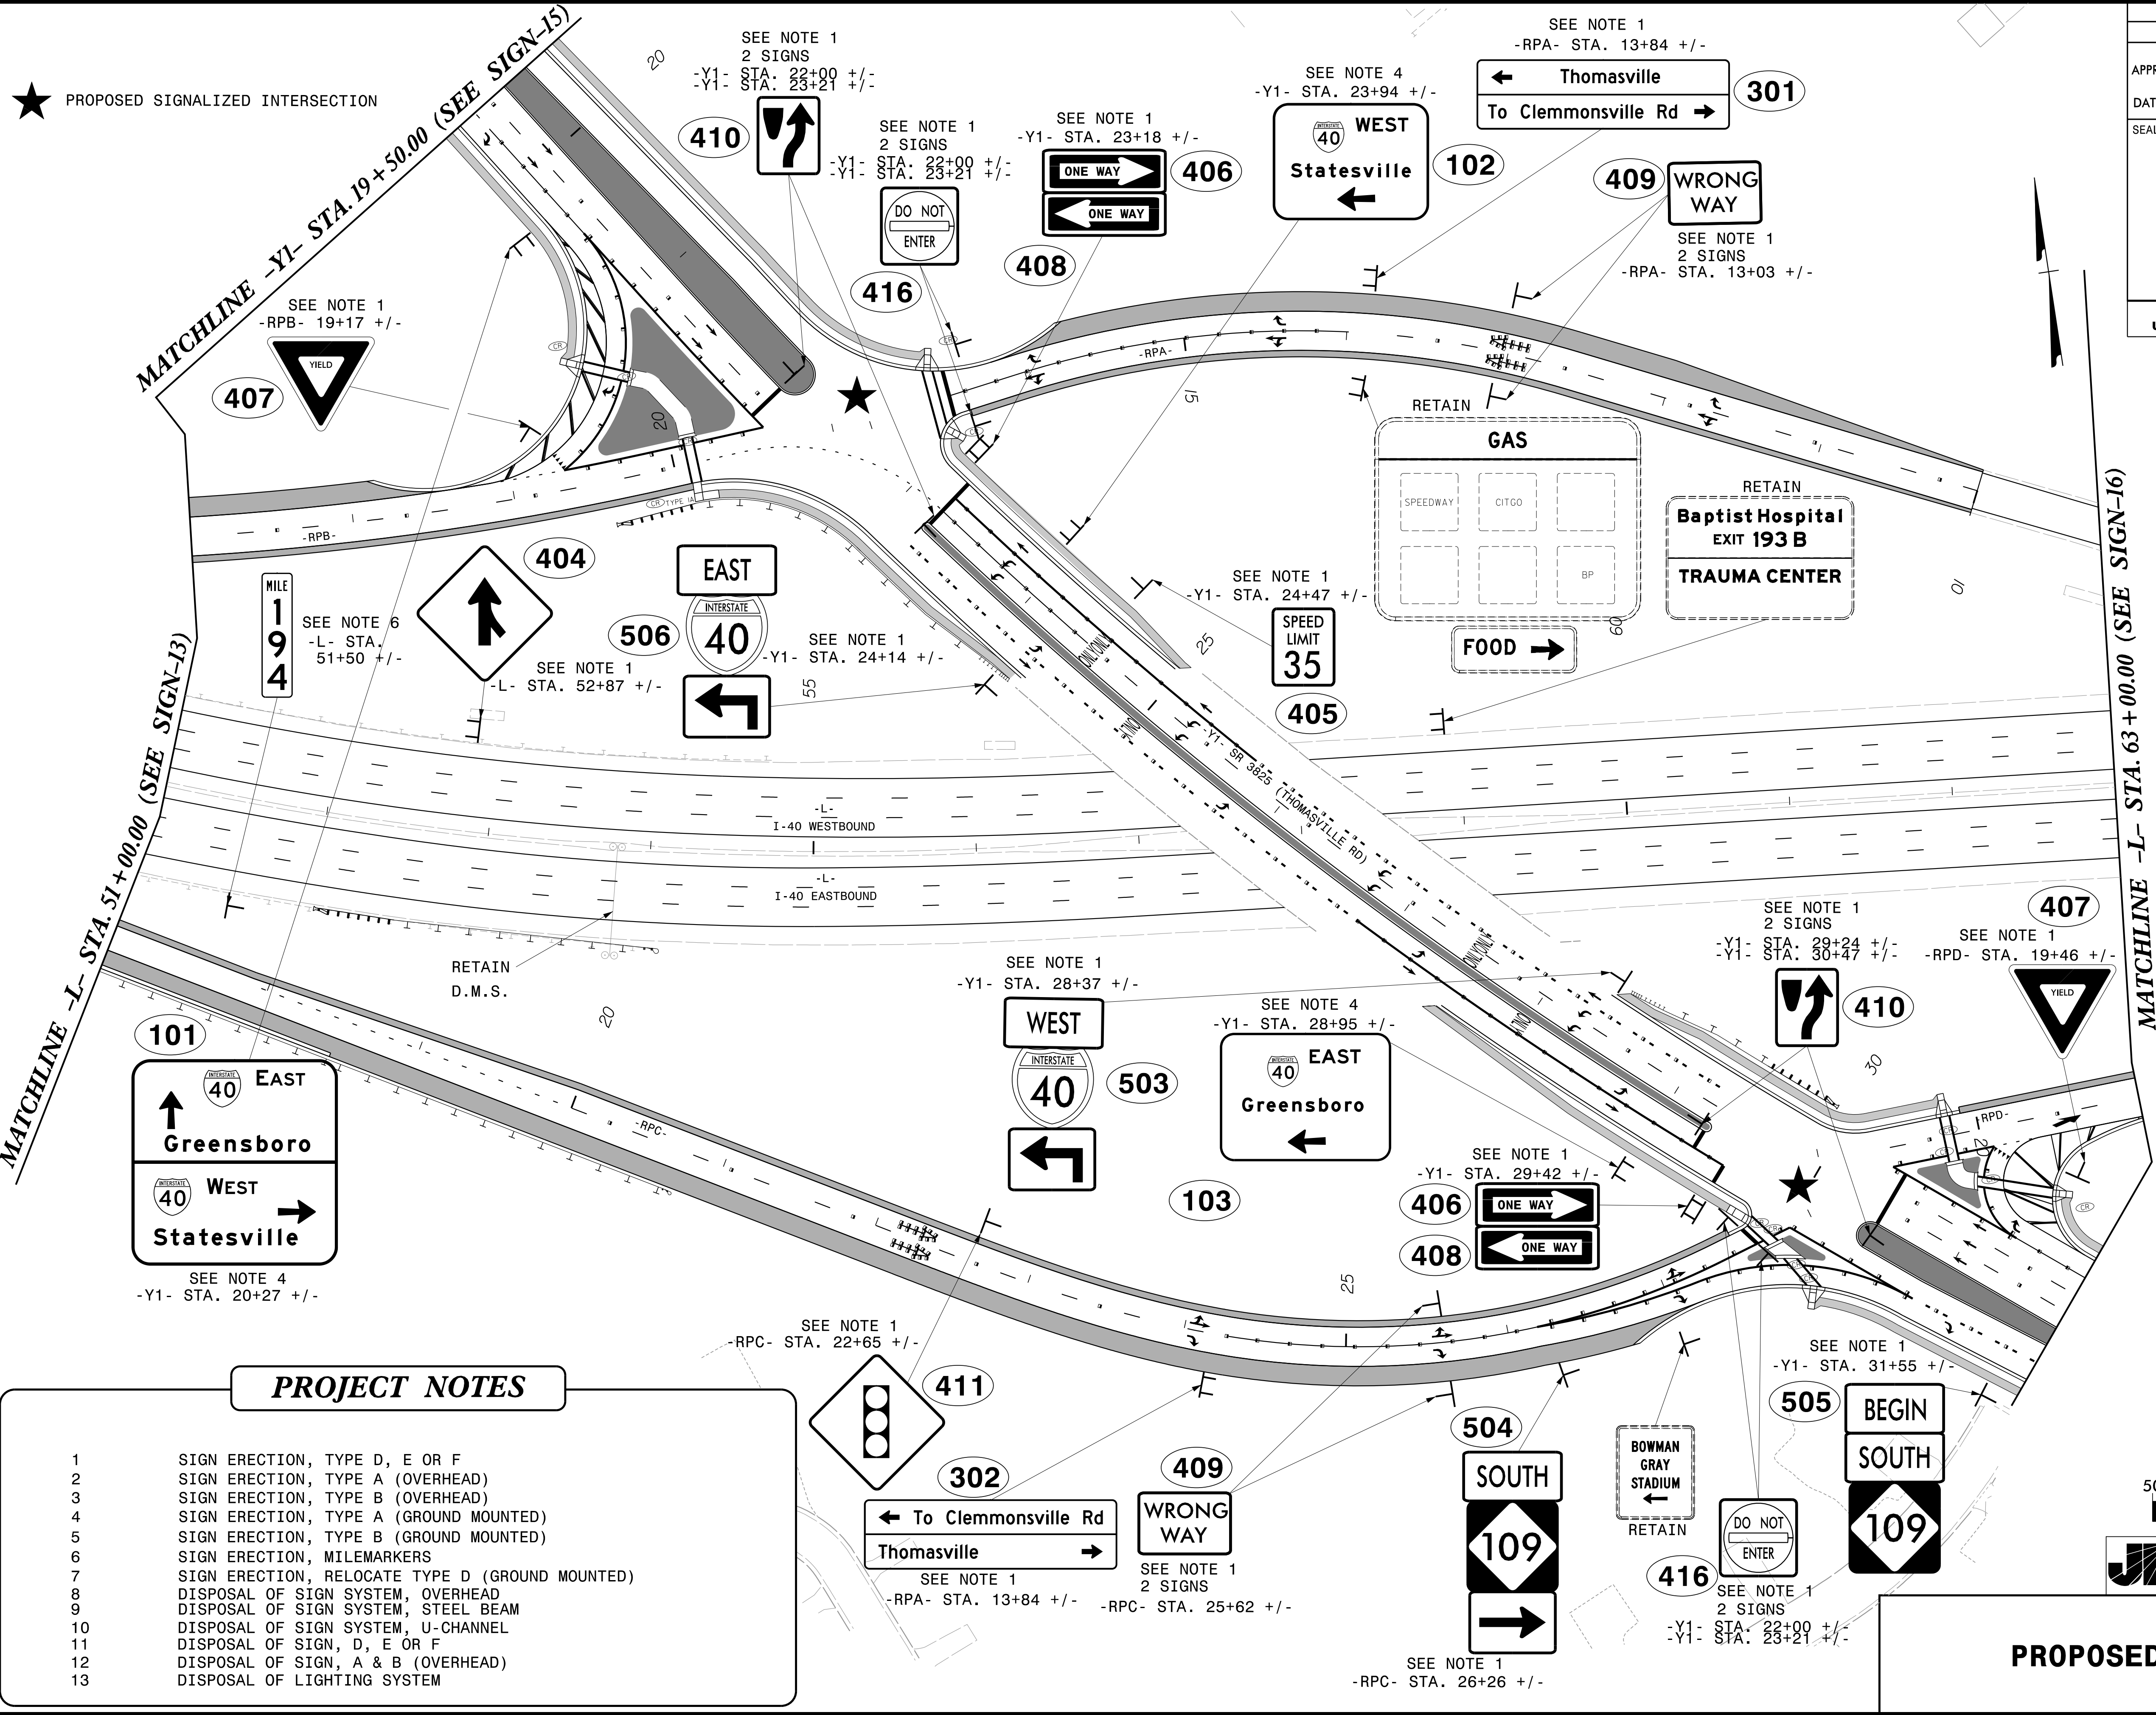

★ PROPOSED SIGNALIZED INTERSECTION

MATCHLINE -Y1- STA. 19+50.00 (SEE SIGN-15)

SEE NOTE 1
-RPA- STA. 13+84 +/-

410

407

YIELD

SEE NOTE 1
-RPA- STA. 13+03 +/-

409

WRONG WAY

SEE NOTE 1
-RPA- STA. 13+84 +/-

406

ONE WAY

408

ONE WAY

416

DO NOT ENTER

404

405

SPEED LIMIT 35



- PROJECT NOTES**
- 1 SIGN ERECTION, TYPE D, E OR F
 - 2 SIGN ERECTION, TYPE A (OVERHEAD)
 - 3 SIGN ERECTION, TYPE B (OVERHEAD)
 - 4 SIGN ERECTION, TYPE A (GROUND MOUNTED)
 - 5 SIGN ERECTION, TYPE B (GROUND MOUNTED)
 - 6 SIGN ERECTION, MILEMARKERS
 - 7 SIGN ERECTION, RELOCATE TYPE D (GROUND MOUNTED)
 - 8 DISPOSAL OF SIGN SYSTEM, OVERHEAD
 - 9 DISPOSAL OF SIGN SYSTEM, STEEL BEAM
 - 10 DISPOSAL OF SIGN SYSTEM, U-CHANNEL
 - 11 DISPOSAL OF SIGN, D, E OR F
 - 12 DISPOSAL OF SIGN, A & B (OVERHEAD)
 - 13 DISPOSAL OF LIGHTING SYSTEM

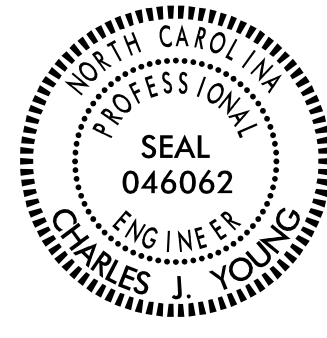TIP NO.	SHEET NO.
I-5880	SIGN-14
APPROVED: 	
DATE: 7/11/2025 10:44:22 AM EDT	
SEAL	
	
DOCUMENT NOT CONSIDERED FINAL UNLESS ALL SIGNATURES COMPLETED	

50 25 0 50 100



JMT Johnson, Mirmiran, & Thompson Inc.
4700 Falls of Neuse Rd, Suite 100,
Raleigh, NC, 27603
License No: C-3097

PROPOSED SIGNS