


TIP NO.	SHEET NO.
I-5880	SIGN-16
APPROVED: 	
DATE: 7/11/2025 10:44:22 AM EDT	
SEAL	
	
DOCUMENT NOT CONSIDERED FINAL UNLESS ALL SIGNATURES COMPLETED	

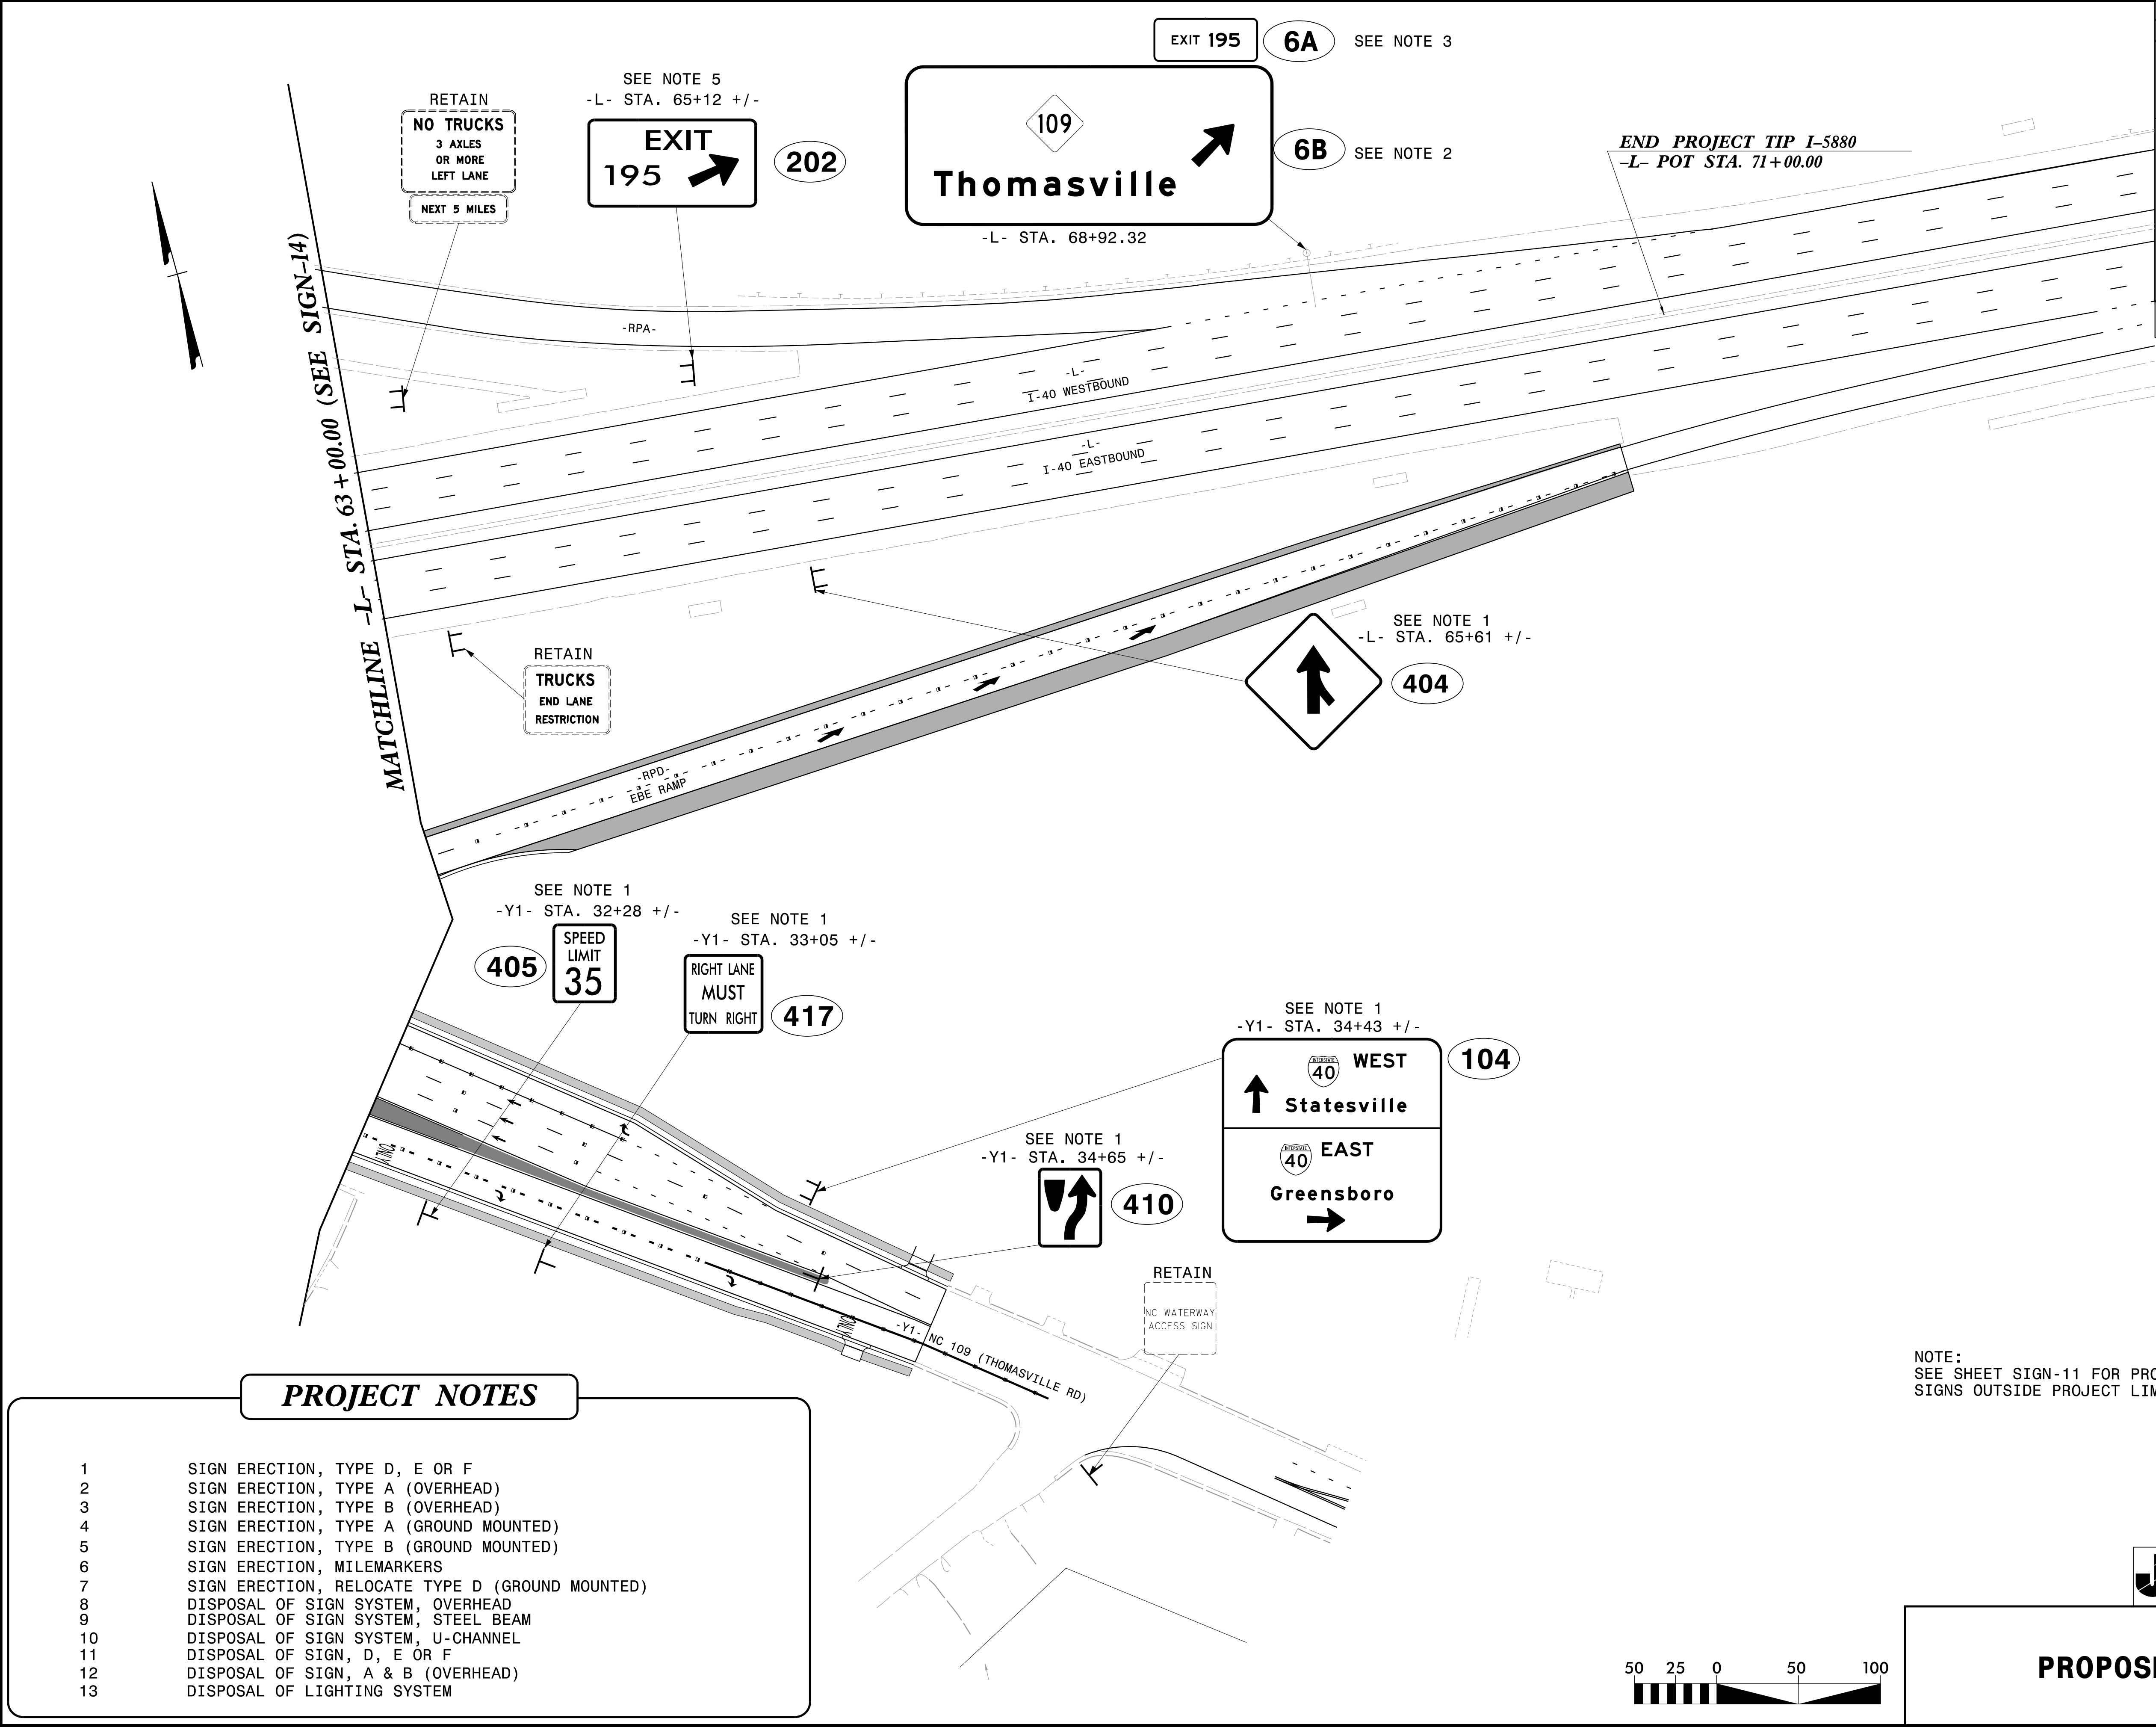

- PROJECT NOTES
- 1

SIGN ERECTION, TYPE D, E OR F
- 2

SIGN ERECTION, TYPE A (OVERHEAD)
- 3

SIGN ERECTION, TYPE B (OVERHEAD)
- 4

SIGN ERECTION, TYPE A (GROUND MOUNTED)
- 5

SIGN ERECTION, TYPE B (GROUND MOUNTED)
- 6

SIGN ERECTION, MILEMARKERS
- 7

SIGN ERECTION, RELOCATE TYPE D (GROUND MOUNTED)
- 8

DISPOSAL OF SIGN SYSTEM, OVERHEAD
- 9

DISPOSAL OF SIGN SYSTEM, STEEL BEAM
- 10

DISPOSAL OF SIGN SYSTEM, U-CHANNEL
- 11

DISPOSAL OF SIGN, D, E OR F
- 12

DISPOSAL OF SIGN, A & B (OVERHEAD)
- 13

DISPOSAL OF LIGHTING SYSTEM

NOTE:
SEE SHEET SIGN-11 FOR PROPOSED
SIGNS OUTSIDE PROJECT LIMITS.