

(remove jumpers and set switches as shown)



- = DENOTES POSITION
OF SWITCH

(front view)

EX.: 1A, 2A, ETC. = LOOP NO.'S

(install resistors as shown below)

PHASE 5 YELLOW FIELD
TERMINAL (132)

NU = Not Used

* Denotes install load resistor. See load resistor installation detail this sheet.

★ See pictorial of head wiring in detail this sheet.

(wire signal heads as shown)

NOTE

The sequence display for signal head 51 requires special logic programming. See sheet 2 for programming instructions.

THIS ELECTRICAL DETAIL IS FOR
THE SIGNAL DESIGN: 09-0599T3
DESIGNED: September 2024
SEALED: 01-02-25
REVISED: N/A

Electrical Detail - Sheet 1 of 2 - Temporary Design 3

NC 109/SR 4325 (Thomasville Road)
at
I-40 WB Ramps


Division 9 Forsyth County Winston-Salem

PLAN DATE: December 2024	REVIEWED BY:
PREPARED BY: James Peterson	REVIEWED BY:

[illegible]

**DOCUMENT NOT CONSIDERED
FINAL UNLESS ALL
SIGNATURES COMPLETED**

SEAL

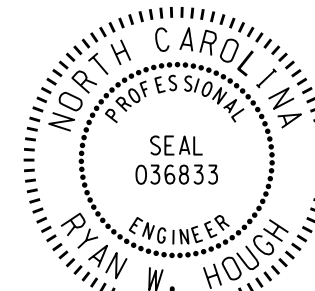

Signed by:

Ryan W. Hough 1/13/2025

SIG. INVENTORY NO. 09-0599T3