


6/23/16

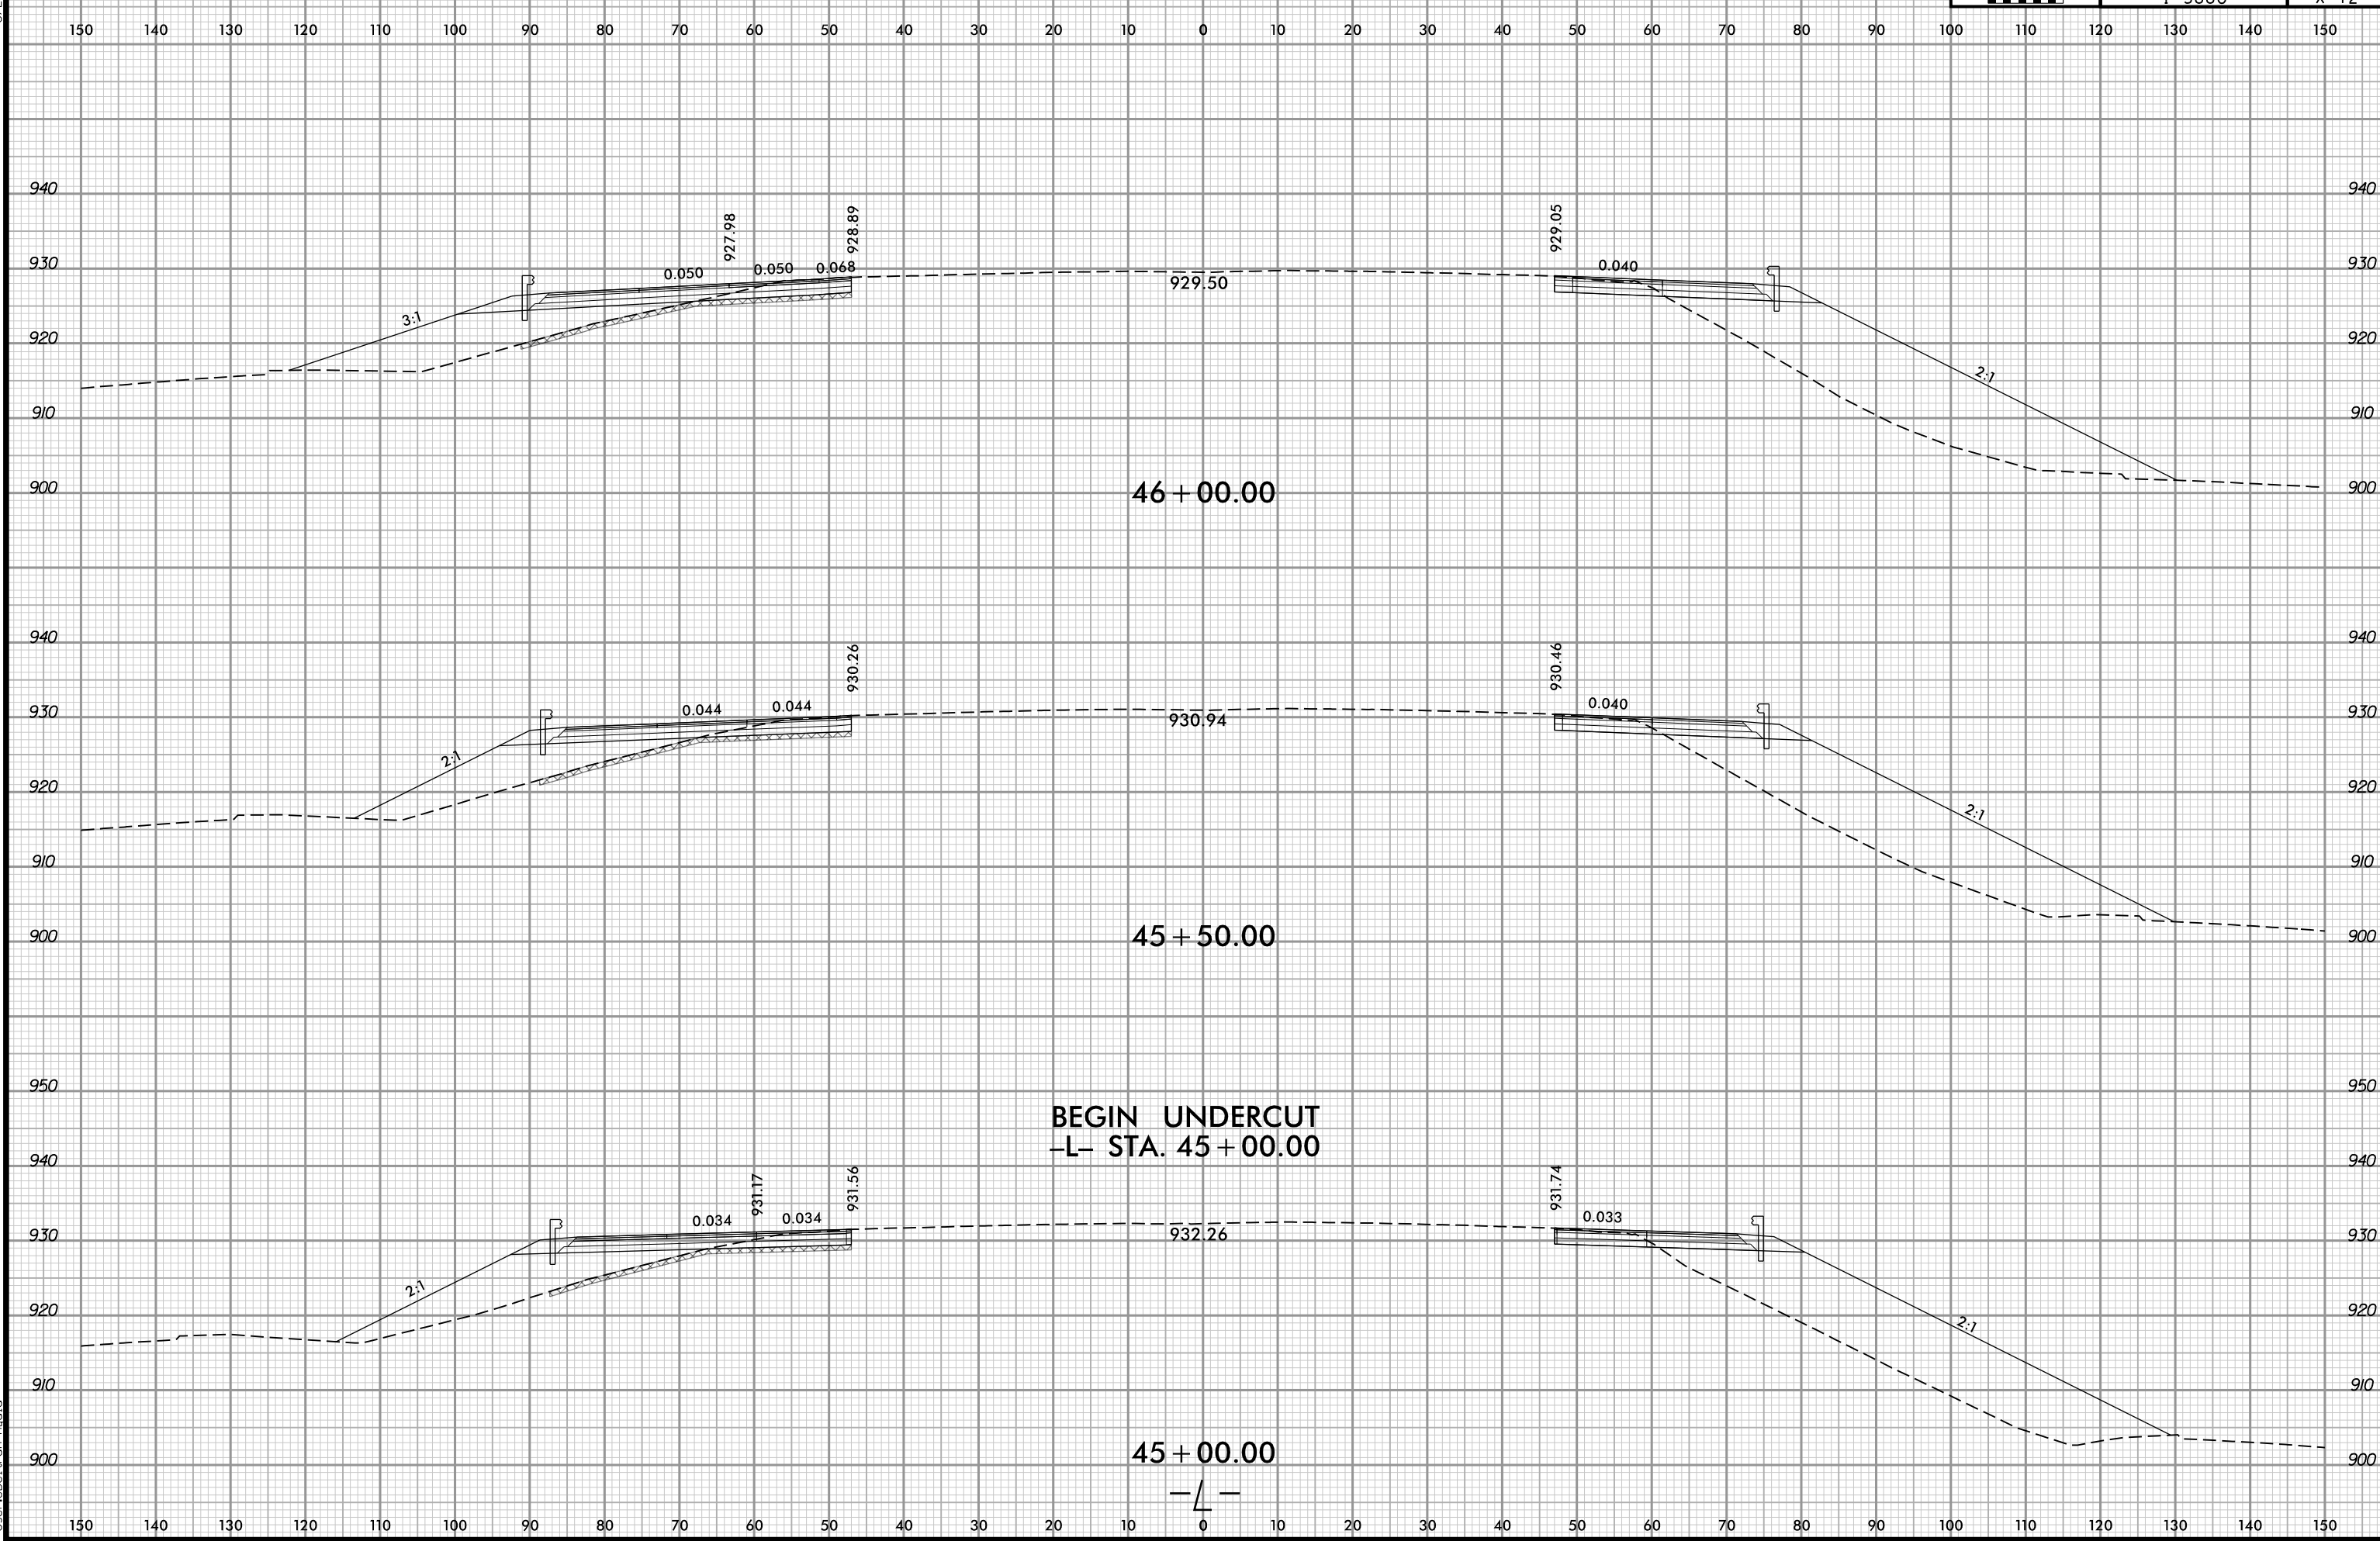

BEGIN UNDERCUT
-L- STA. 45 + 00.00

45 + 00.00

-L-

5/13/2025 11:25:50 AM
User: [Name]
[Path]