


6/23/16

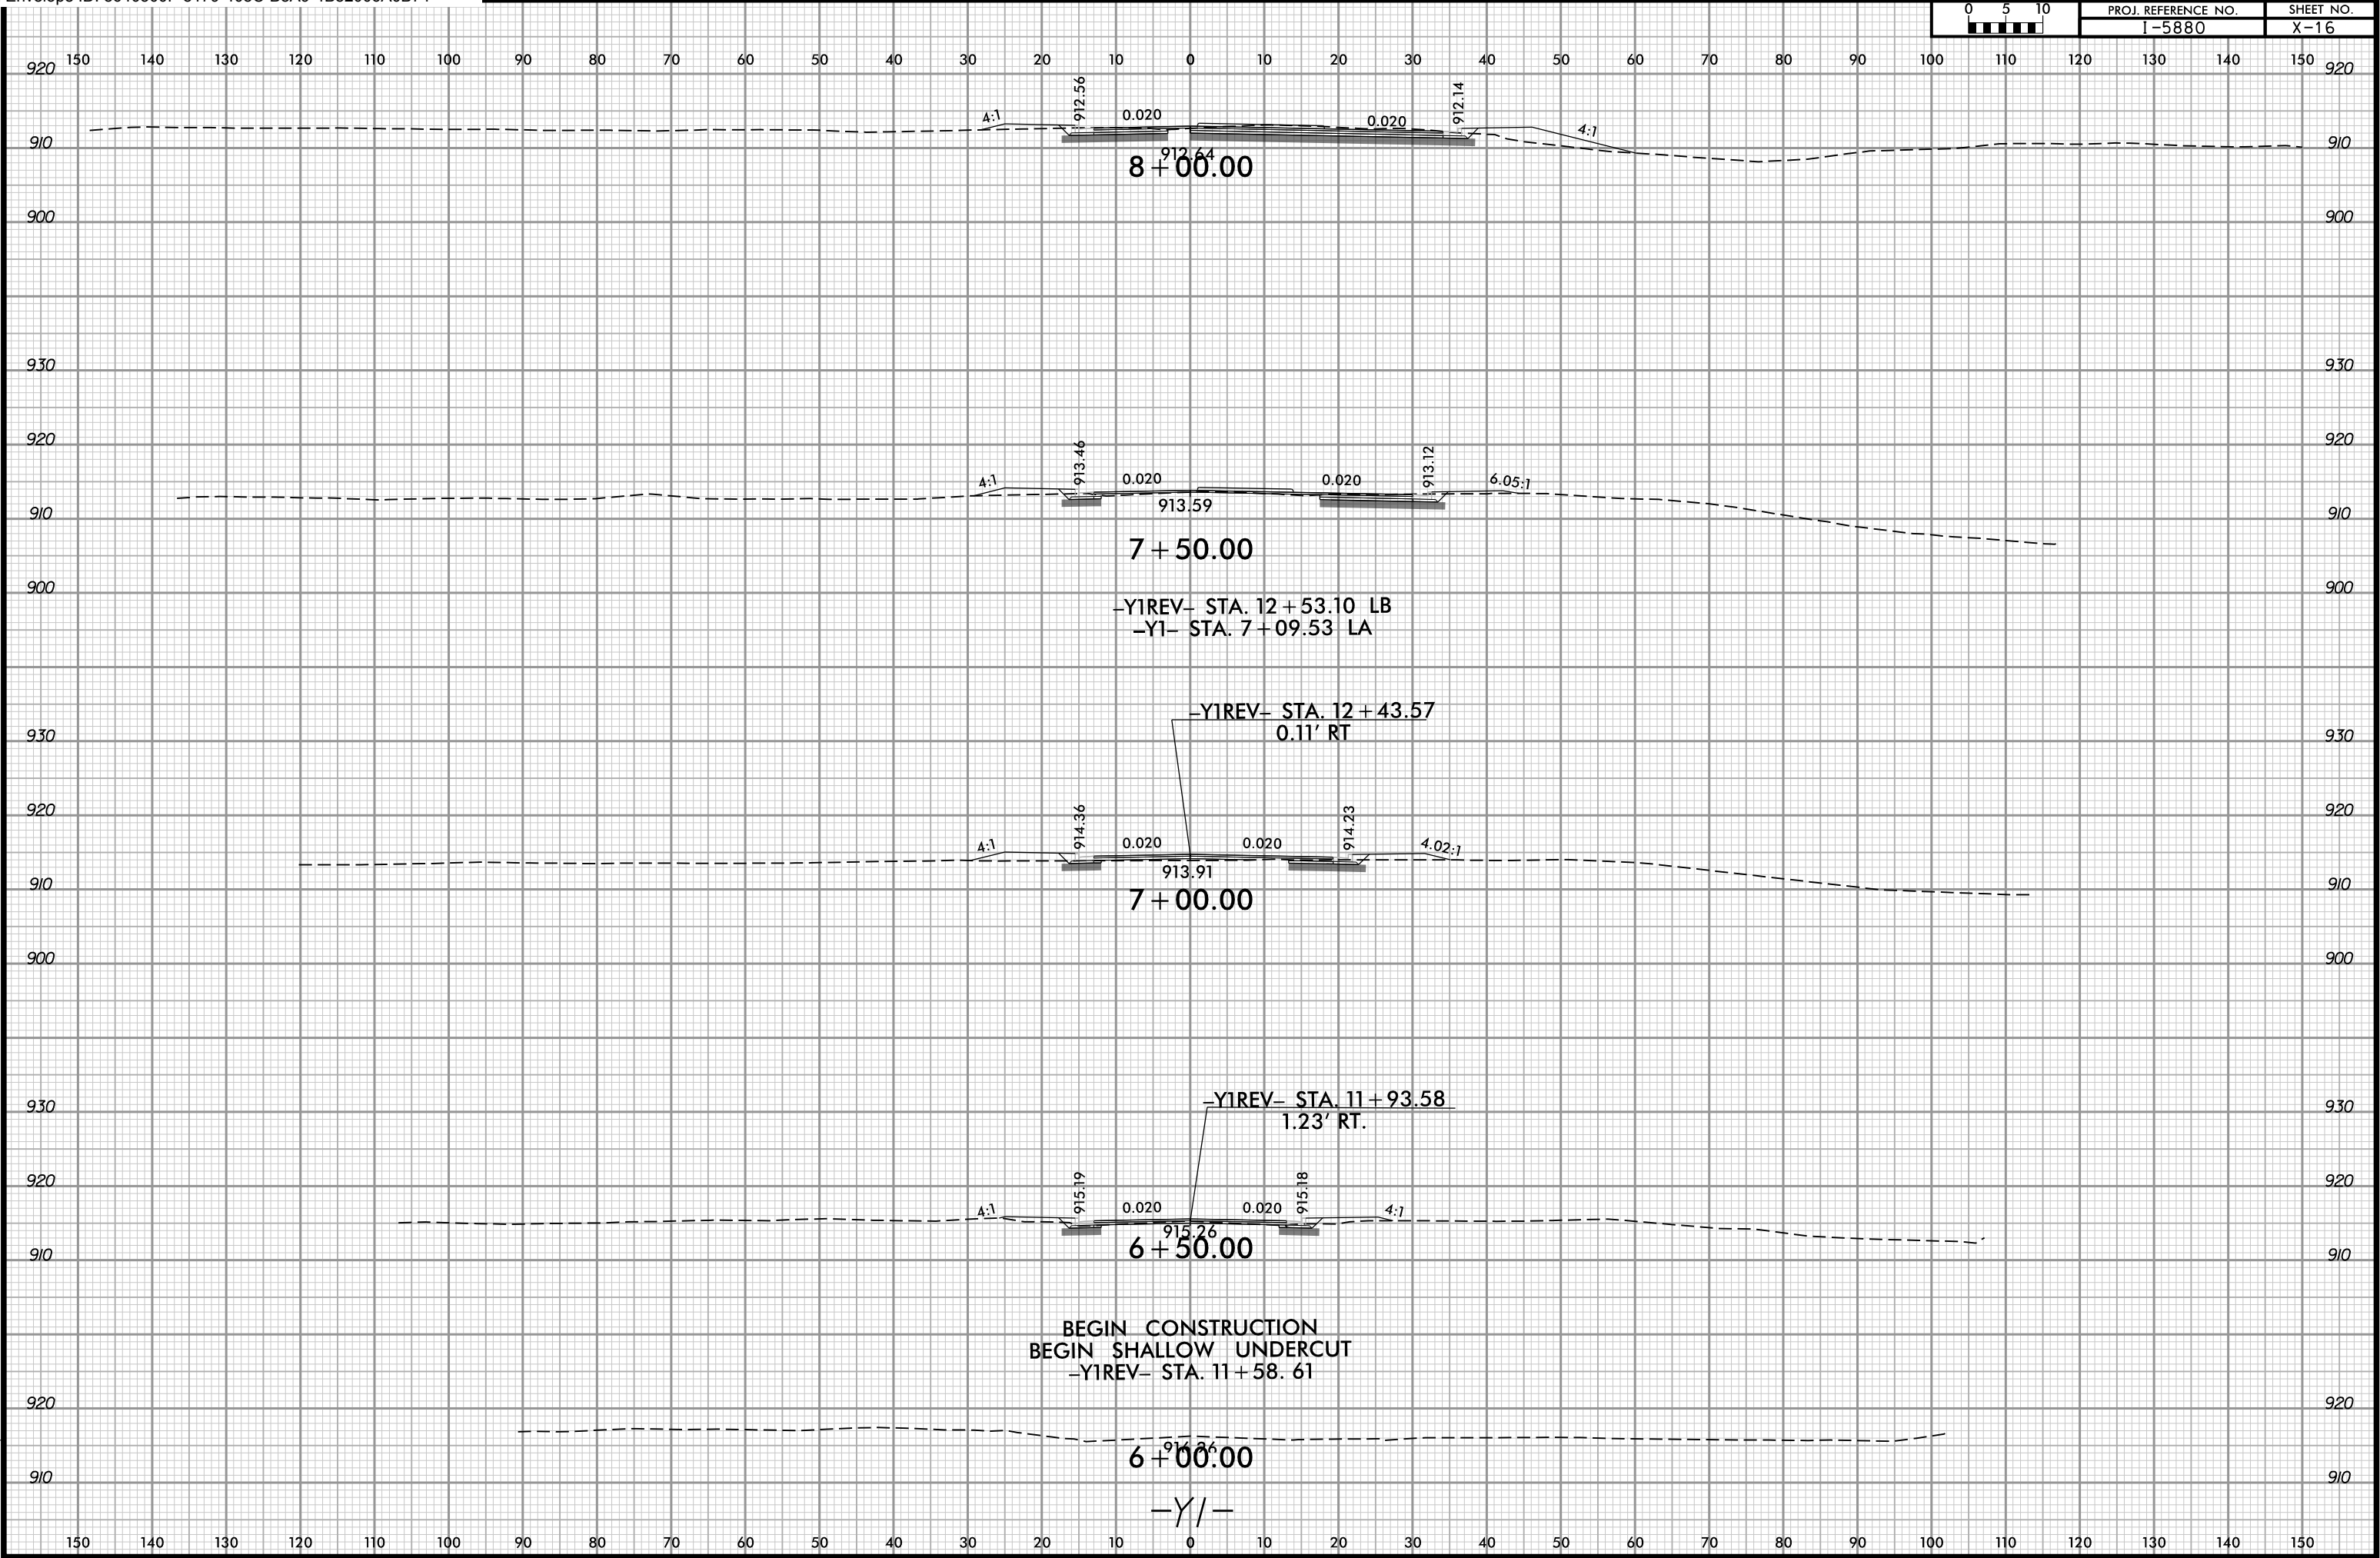

3/20/2025 2:54:30 PM  
\\15660-XP-V1.dgn  
User: b8e17an-Aula