


6/23/16

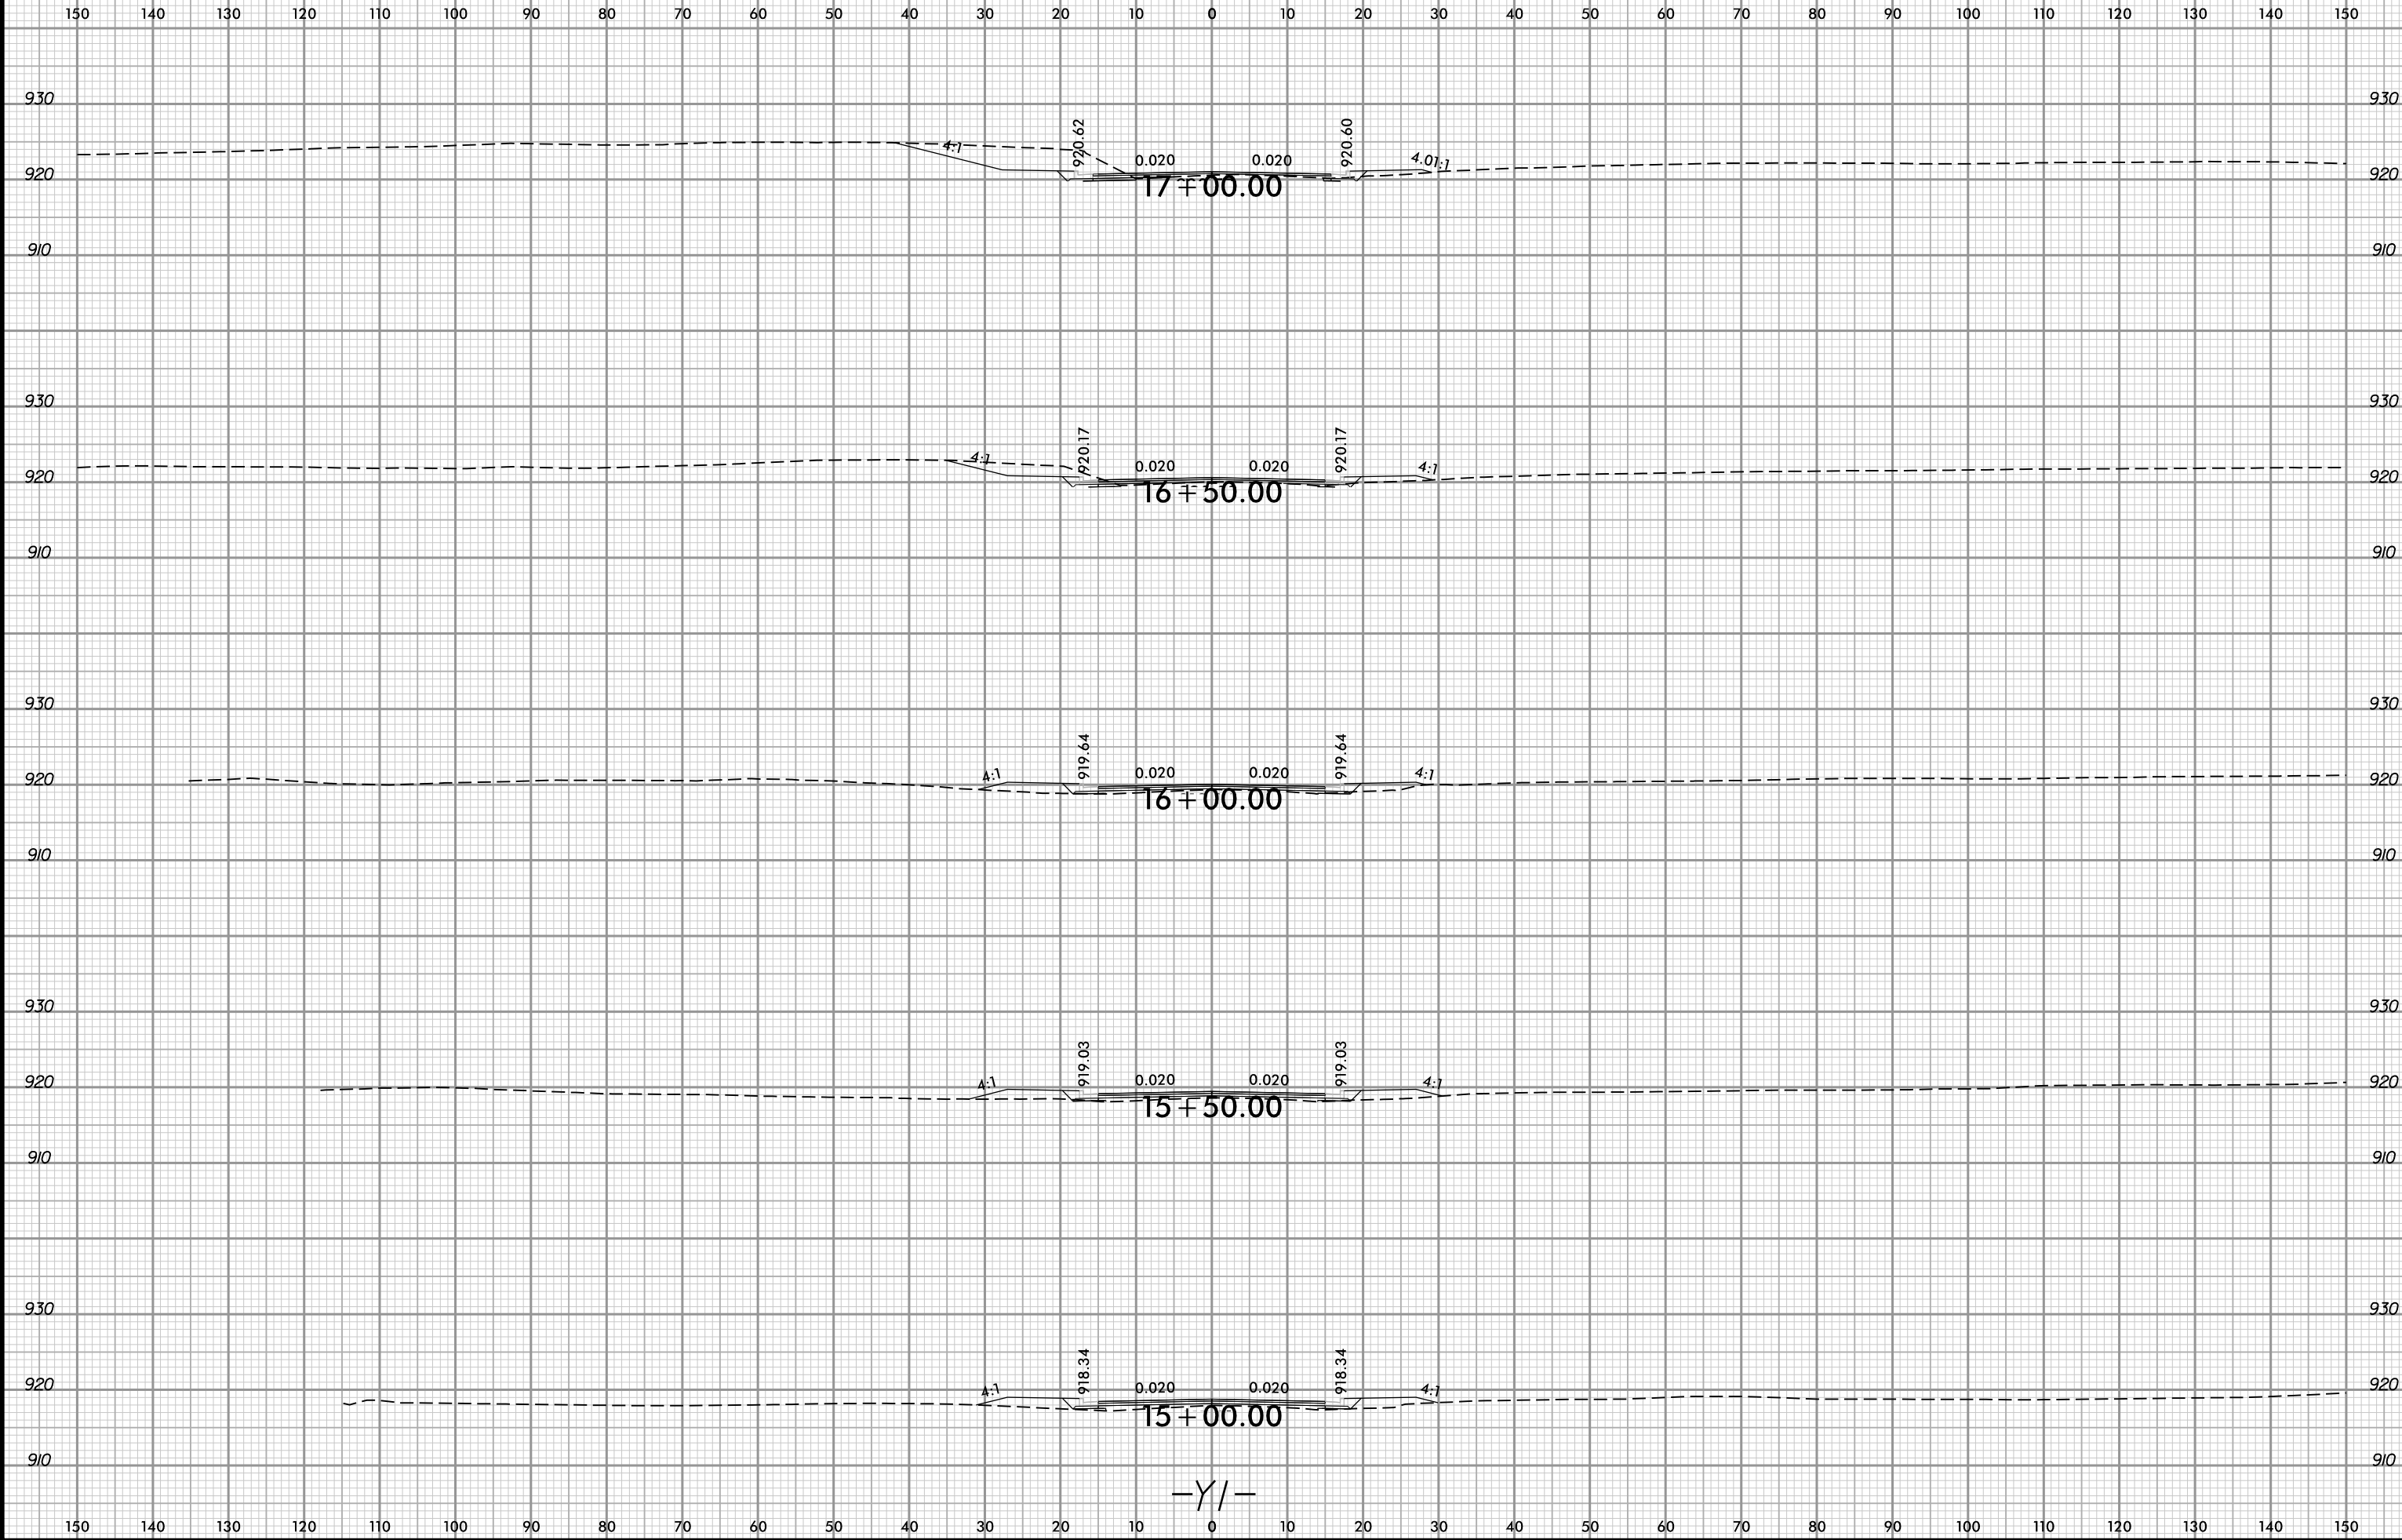

PROJ. REFERENCE NO.
I-5880

SHEET NO.
X-19



3/20/2025 2:54:30 PM
\\15680-XP1\1_dgn
User:86179-Avala