


6/23/16



PROJ. REFERENCE NO.
I-5880

SHEET NO.
X-21

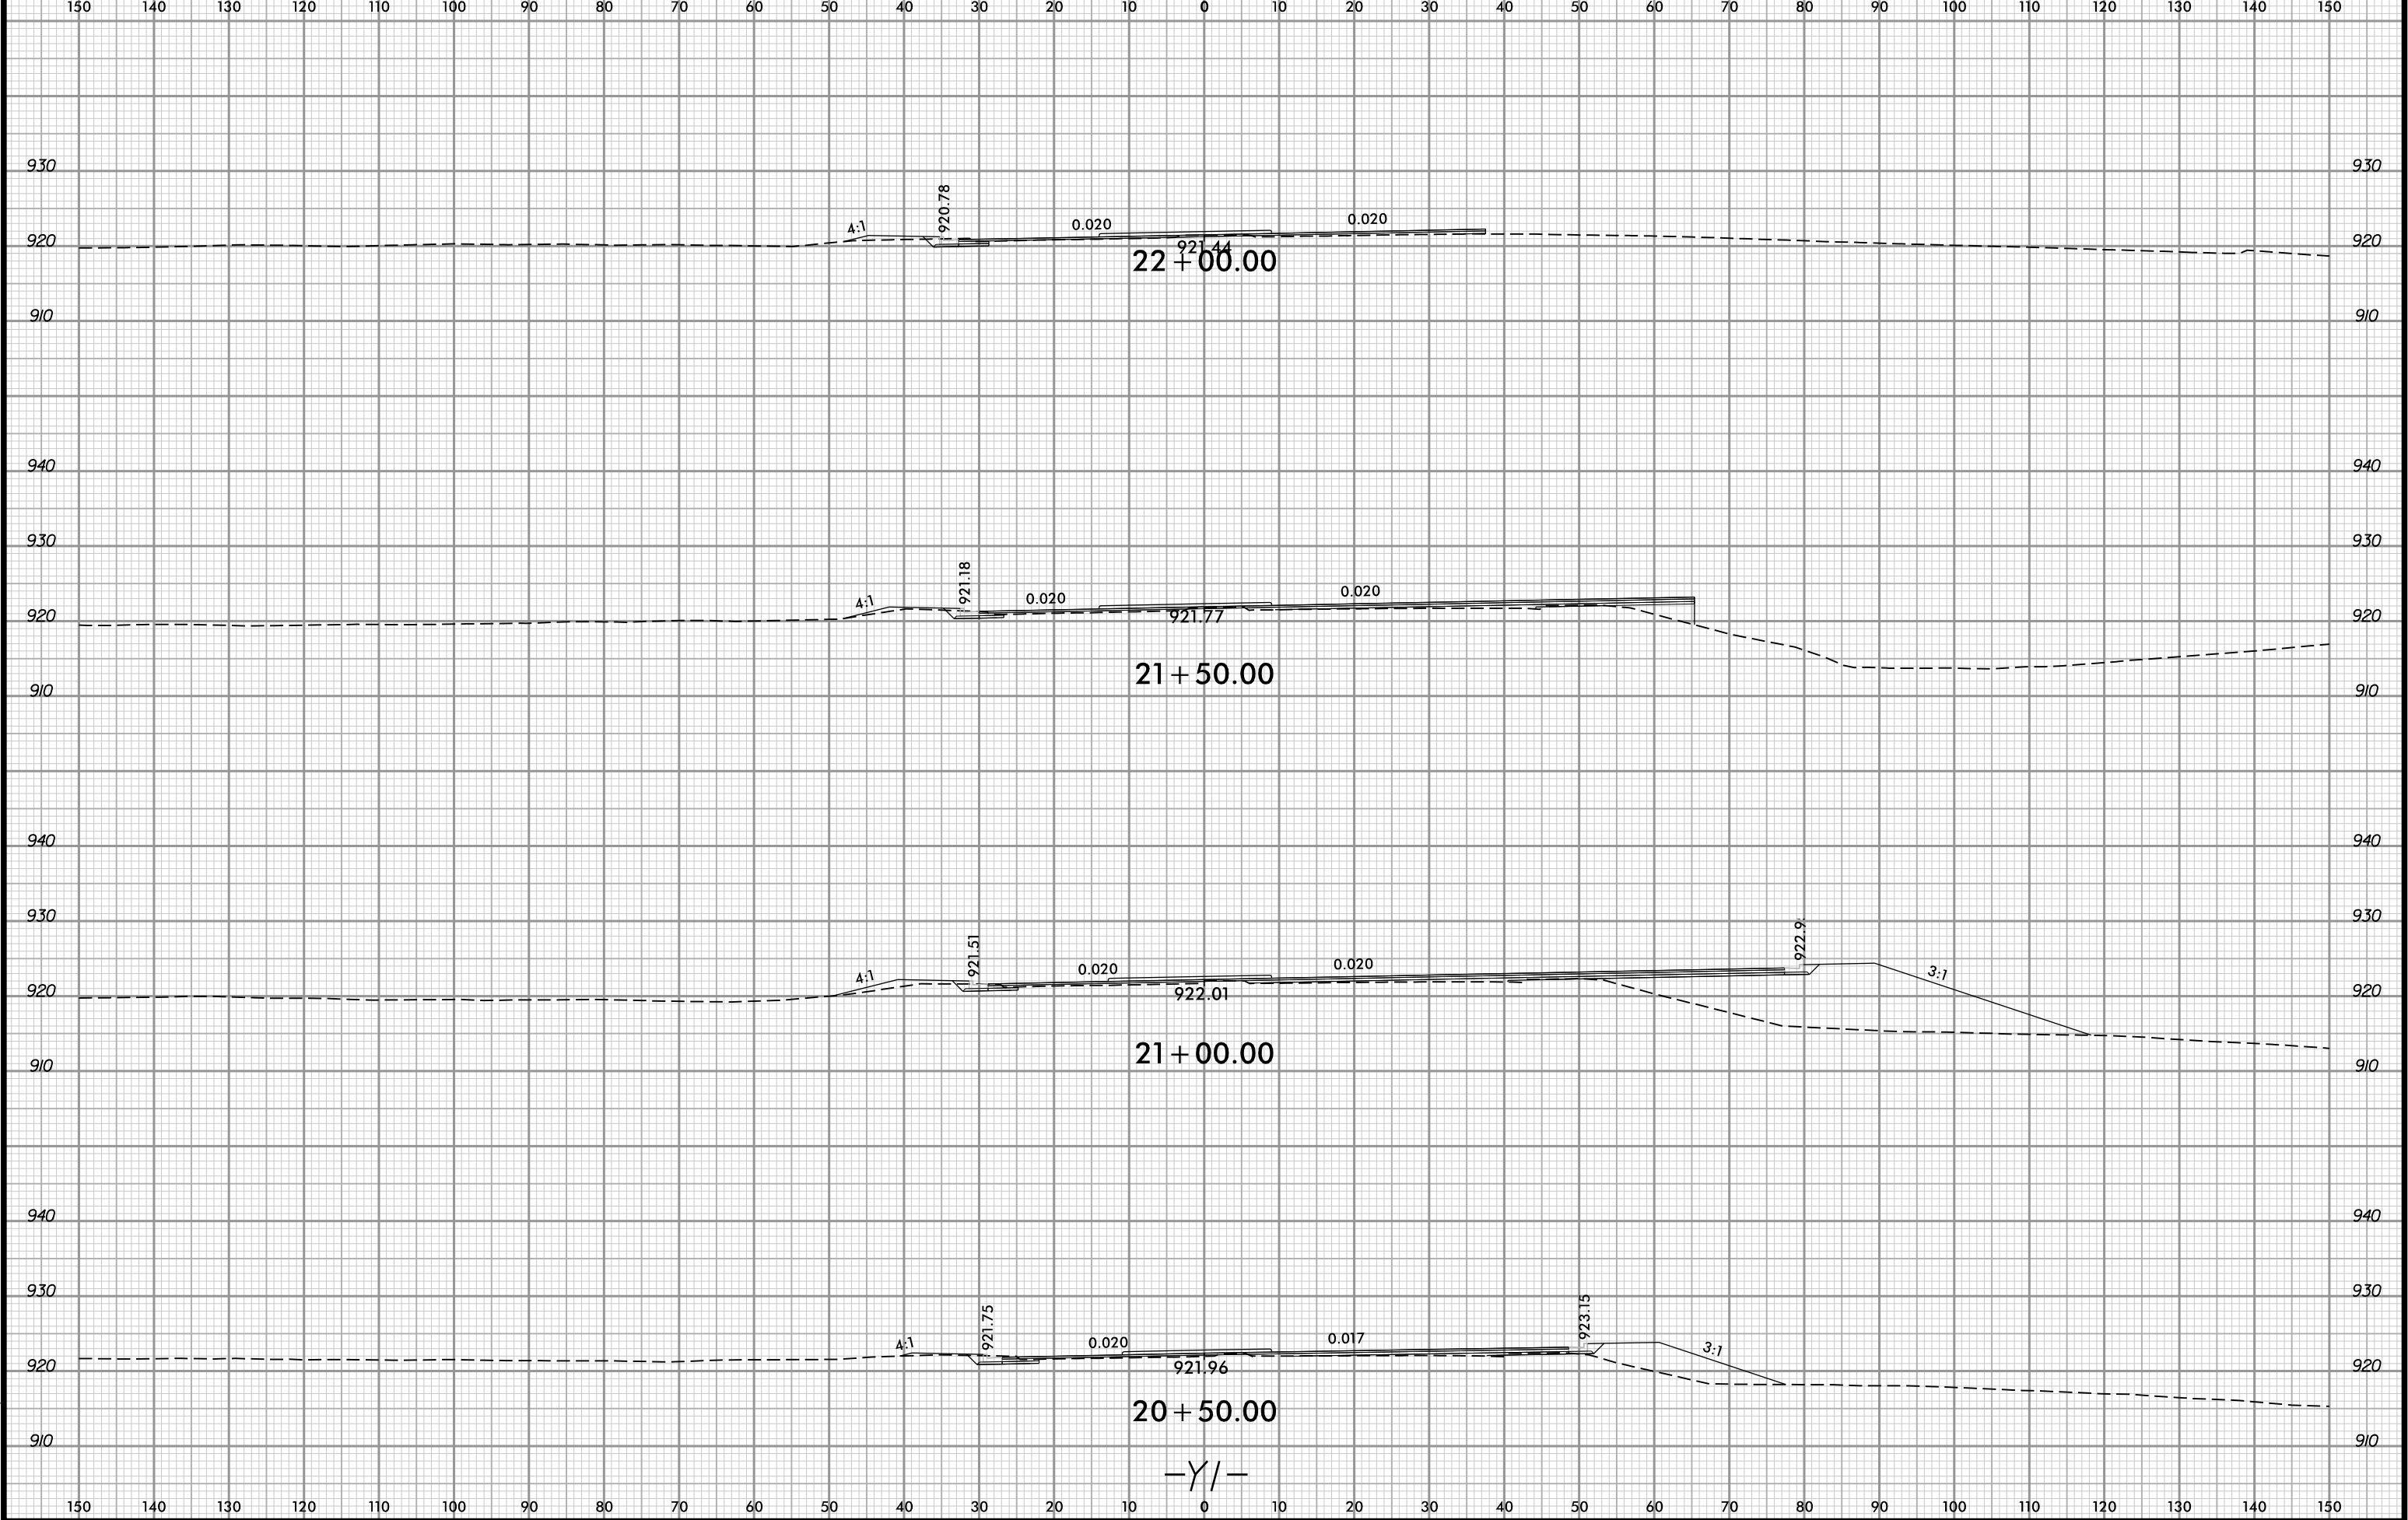

3/20/2025 2:54:30 PM
User: 15680, User: 15680, User: 15680