


6/23/16

05	PROJ. REFERENCE NO.	SHEET NO.
	I-5880	X-22

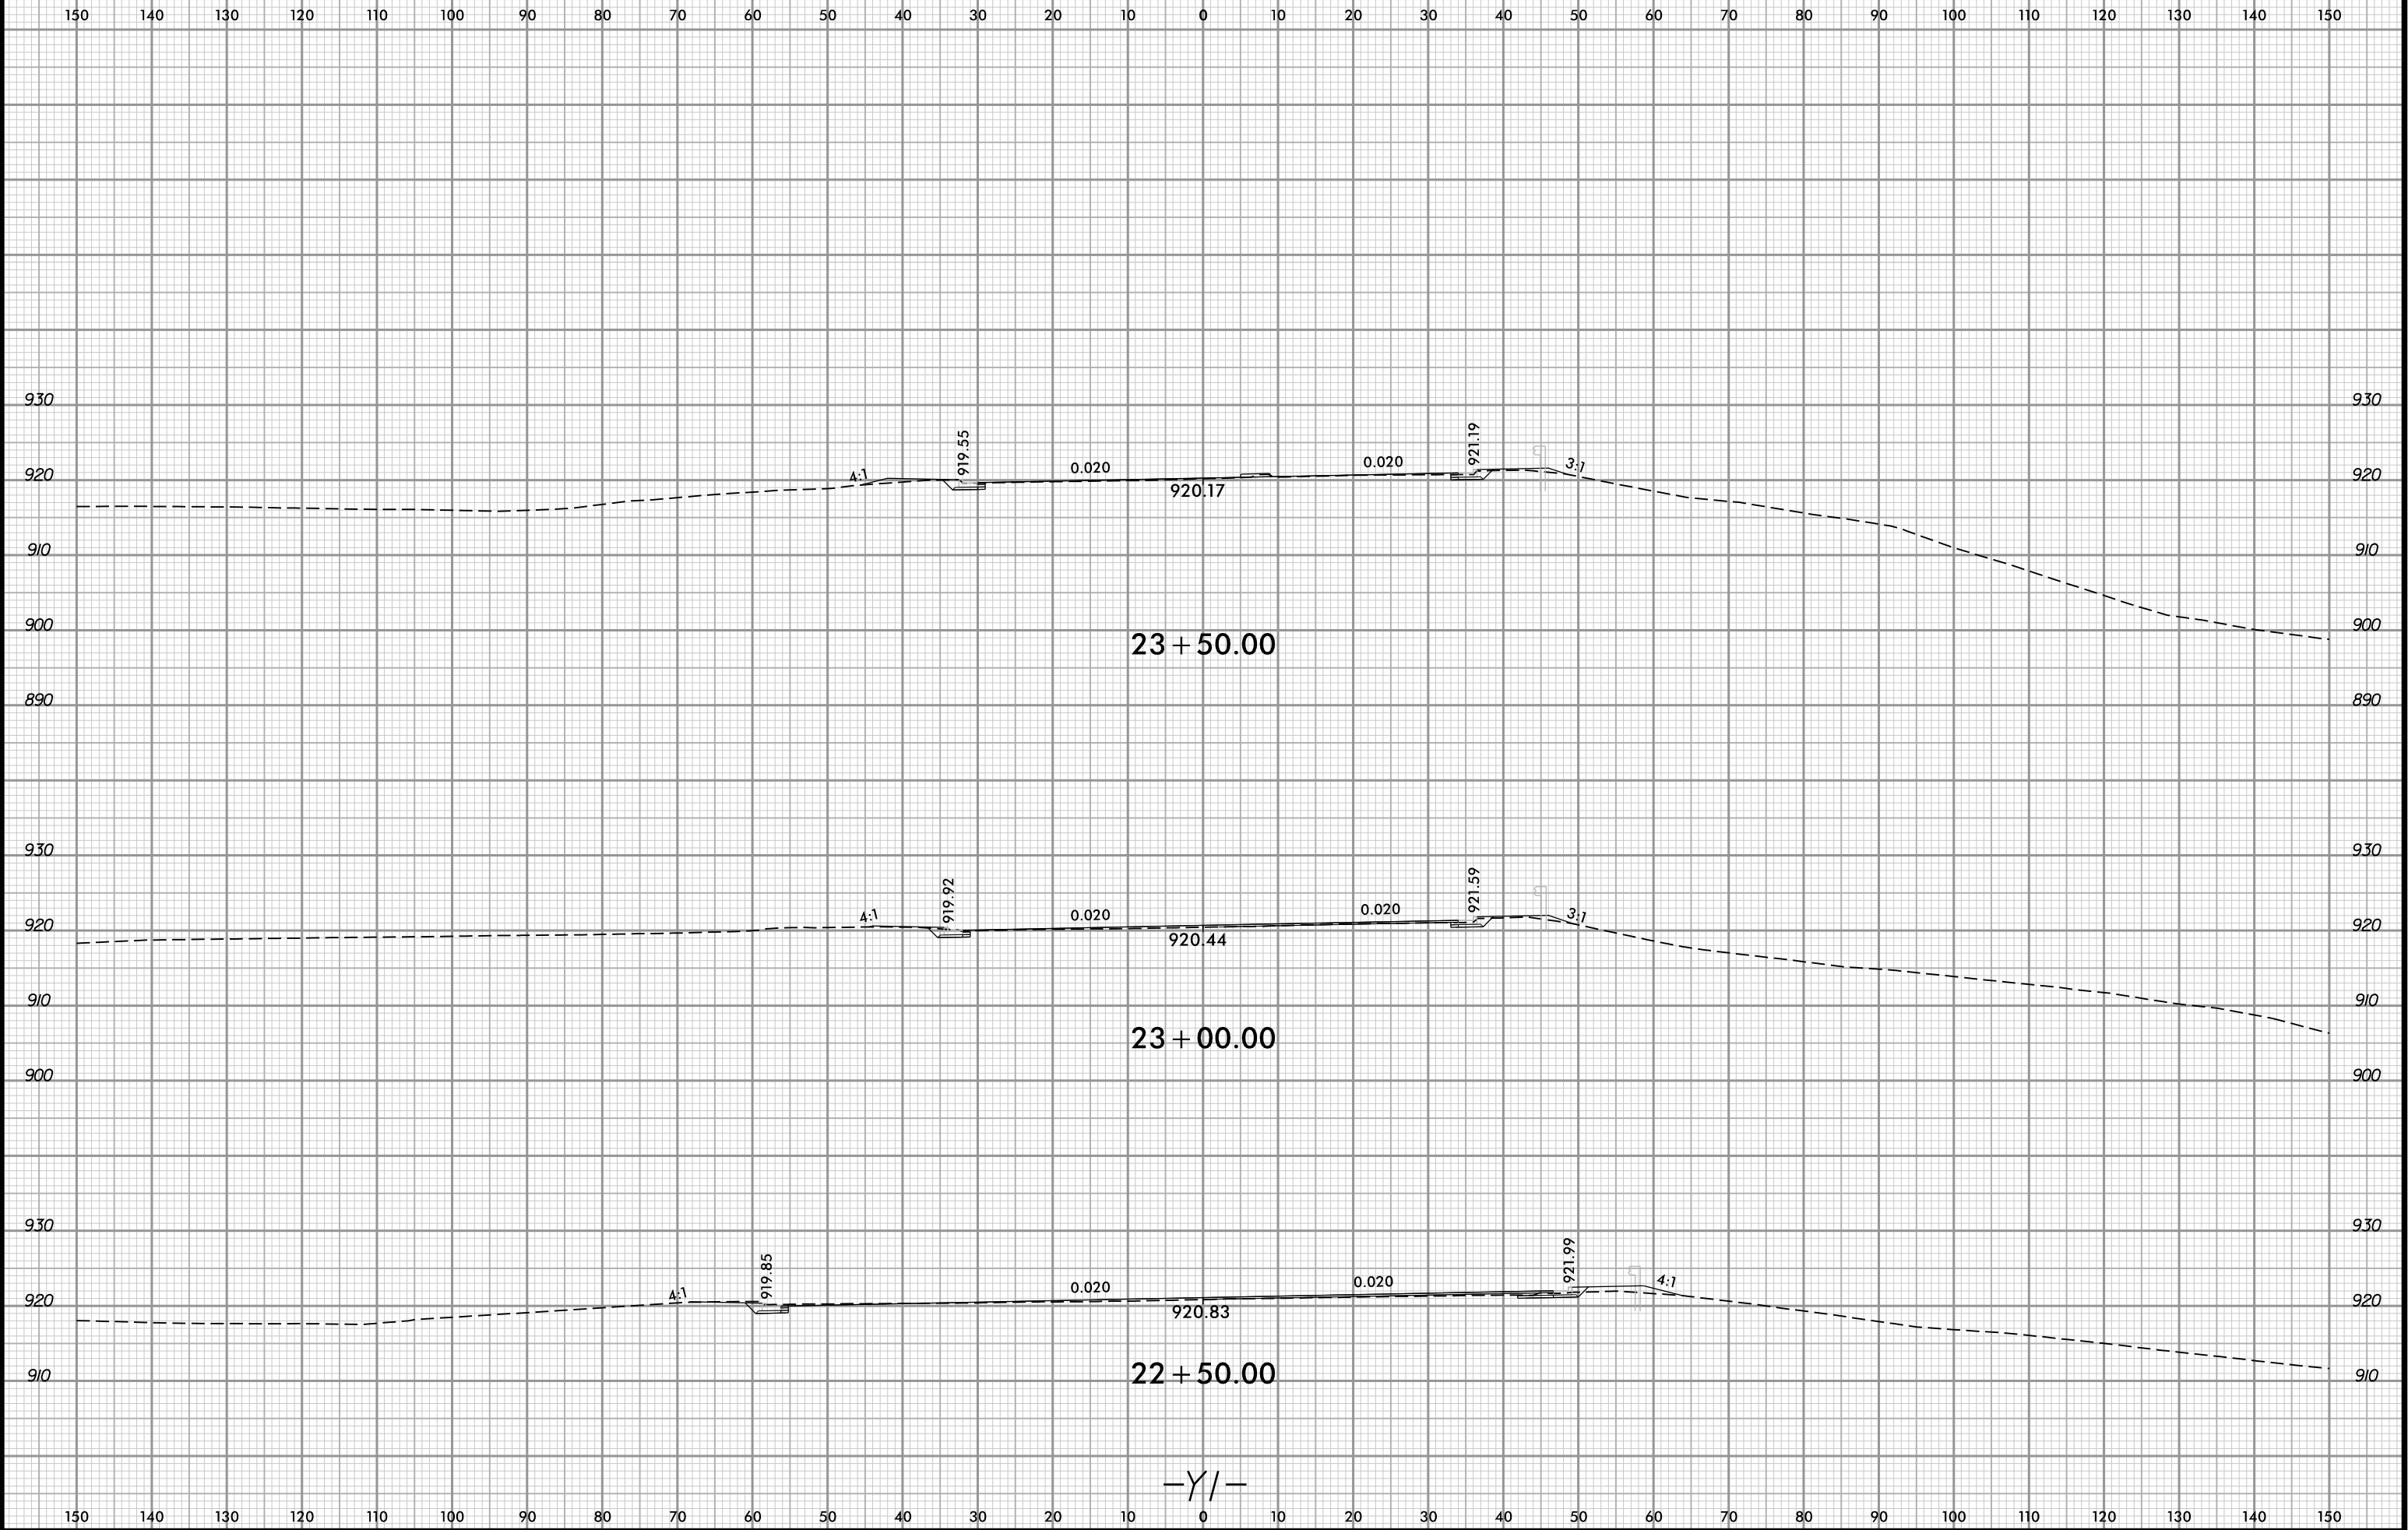

3/20/2025 2:54:30 PM
User: 8640300F-8179-408C-B8A9-4B82006A0B74
User: 8640300F-8179-408C-B8A9-4B82006A0B74