


6/23/16

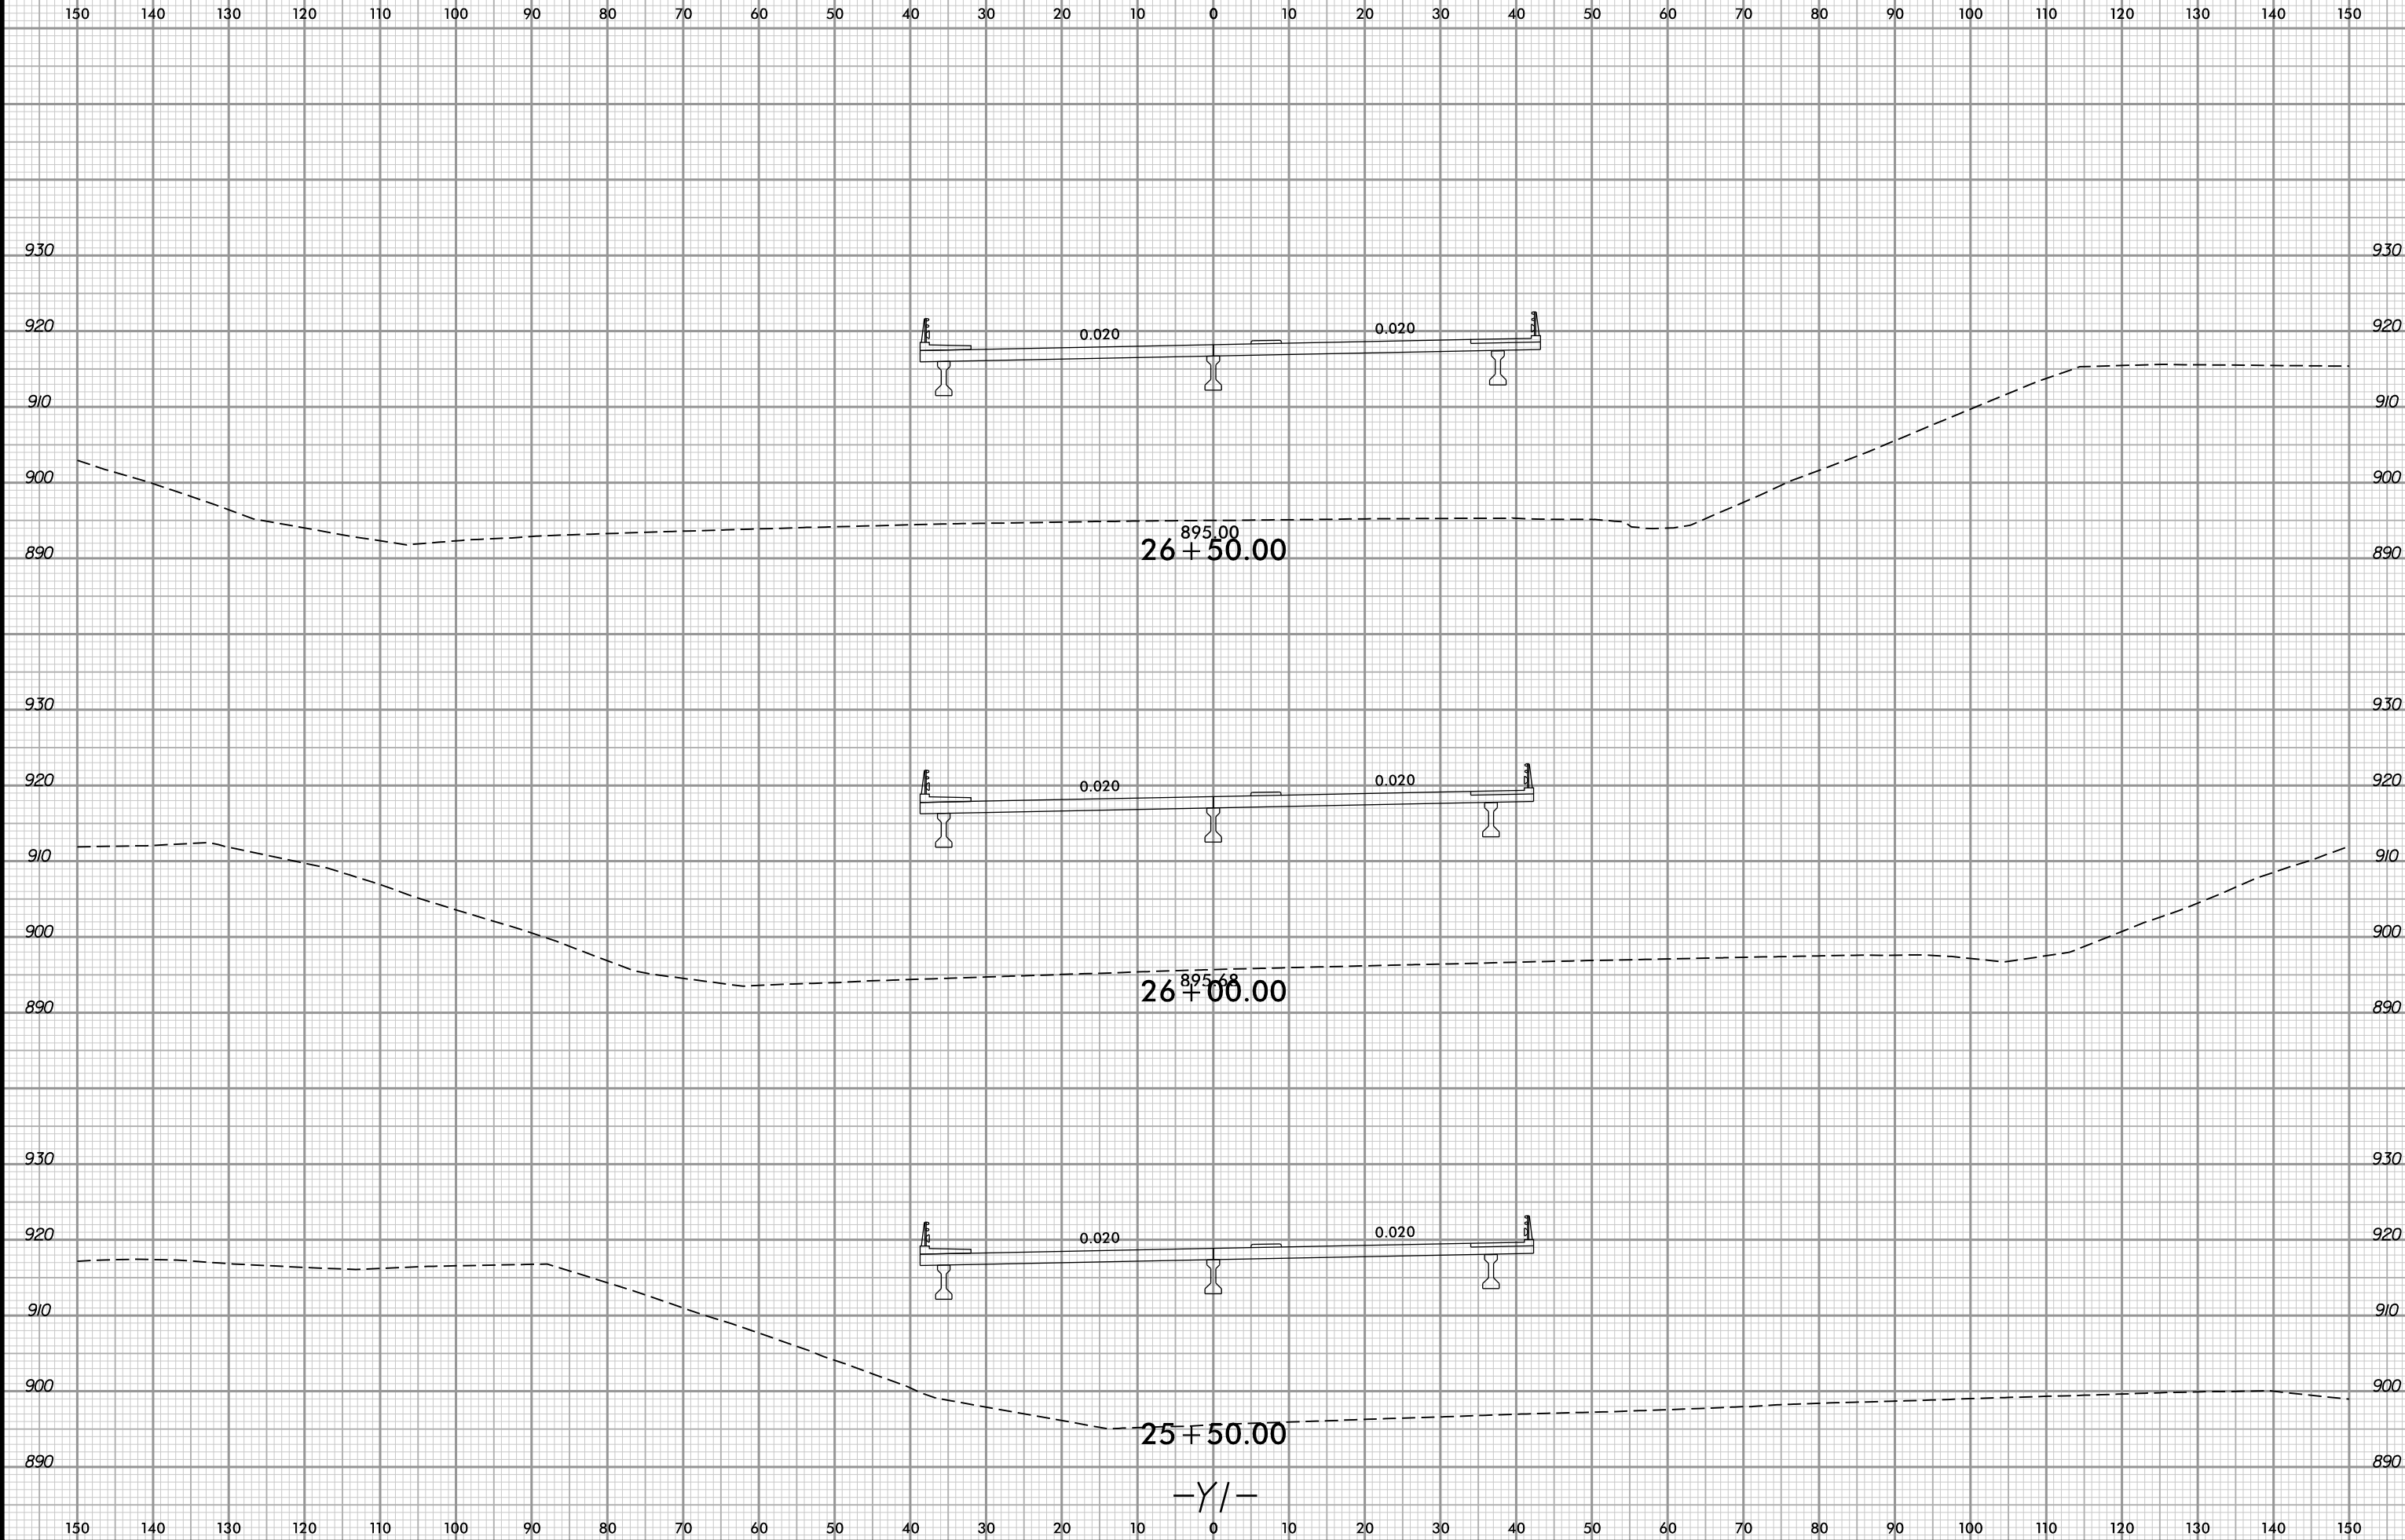

PROJ. REFERENCE NO.
I-5880

SHEET NO.
X-24



3/20/2025 2:54:30 PM
User: 8640300F-8179-408C-B8A9-4B82006A0B74