


6/23/16

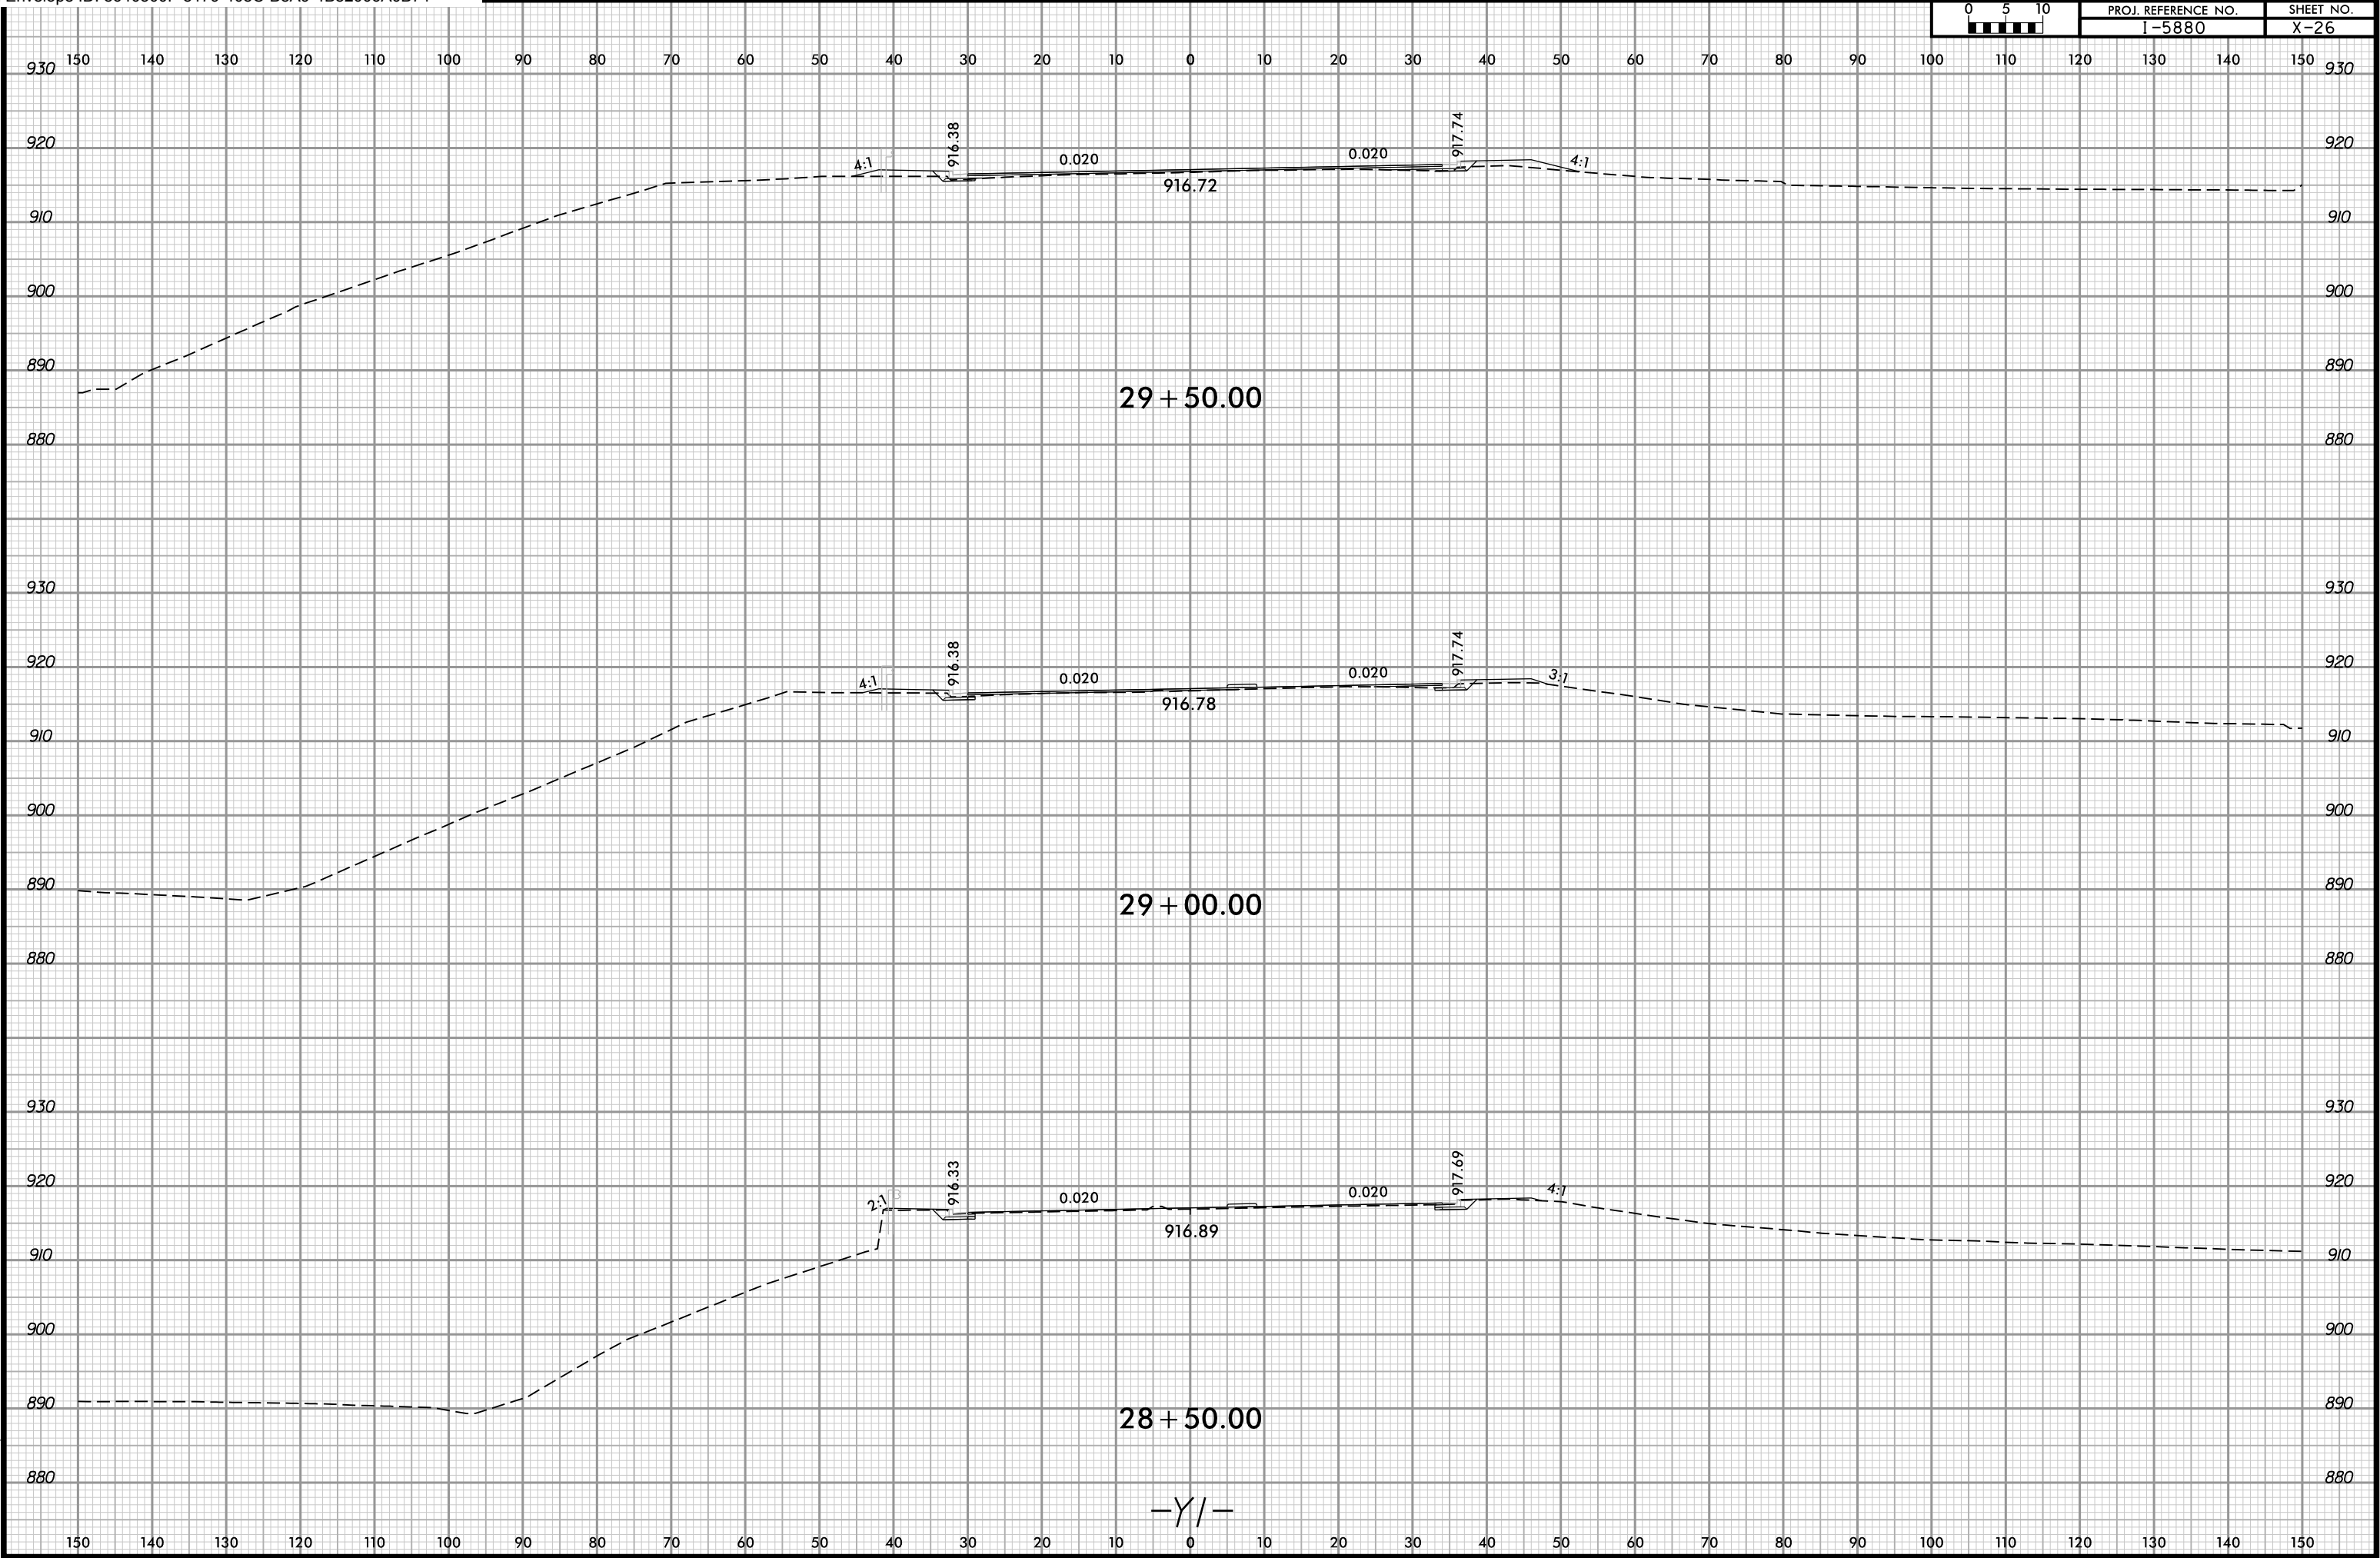

3/20/2025 2:54:30 PM
User: 8640300F-8179-408C-B8A9-4B82006A0B74
User: 8640300F-8179-408C-B8A9-4B82006A0B74