


6/23/16

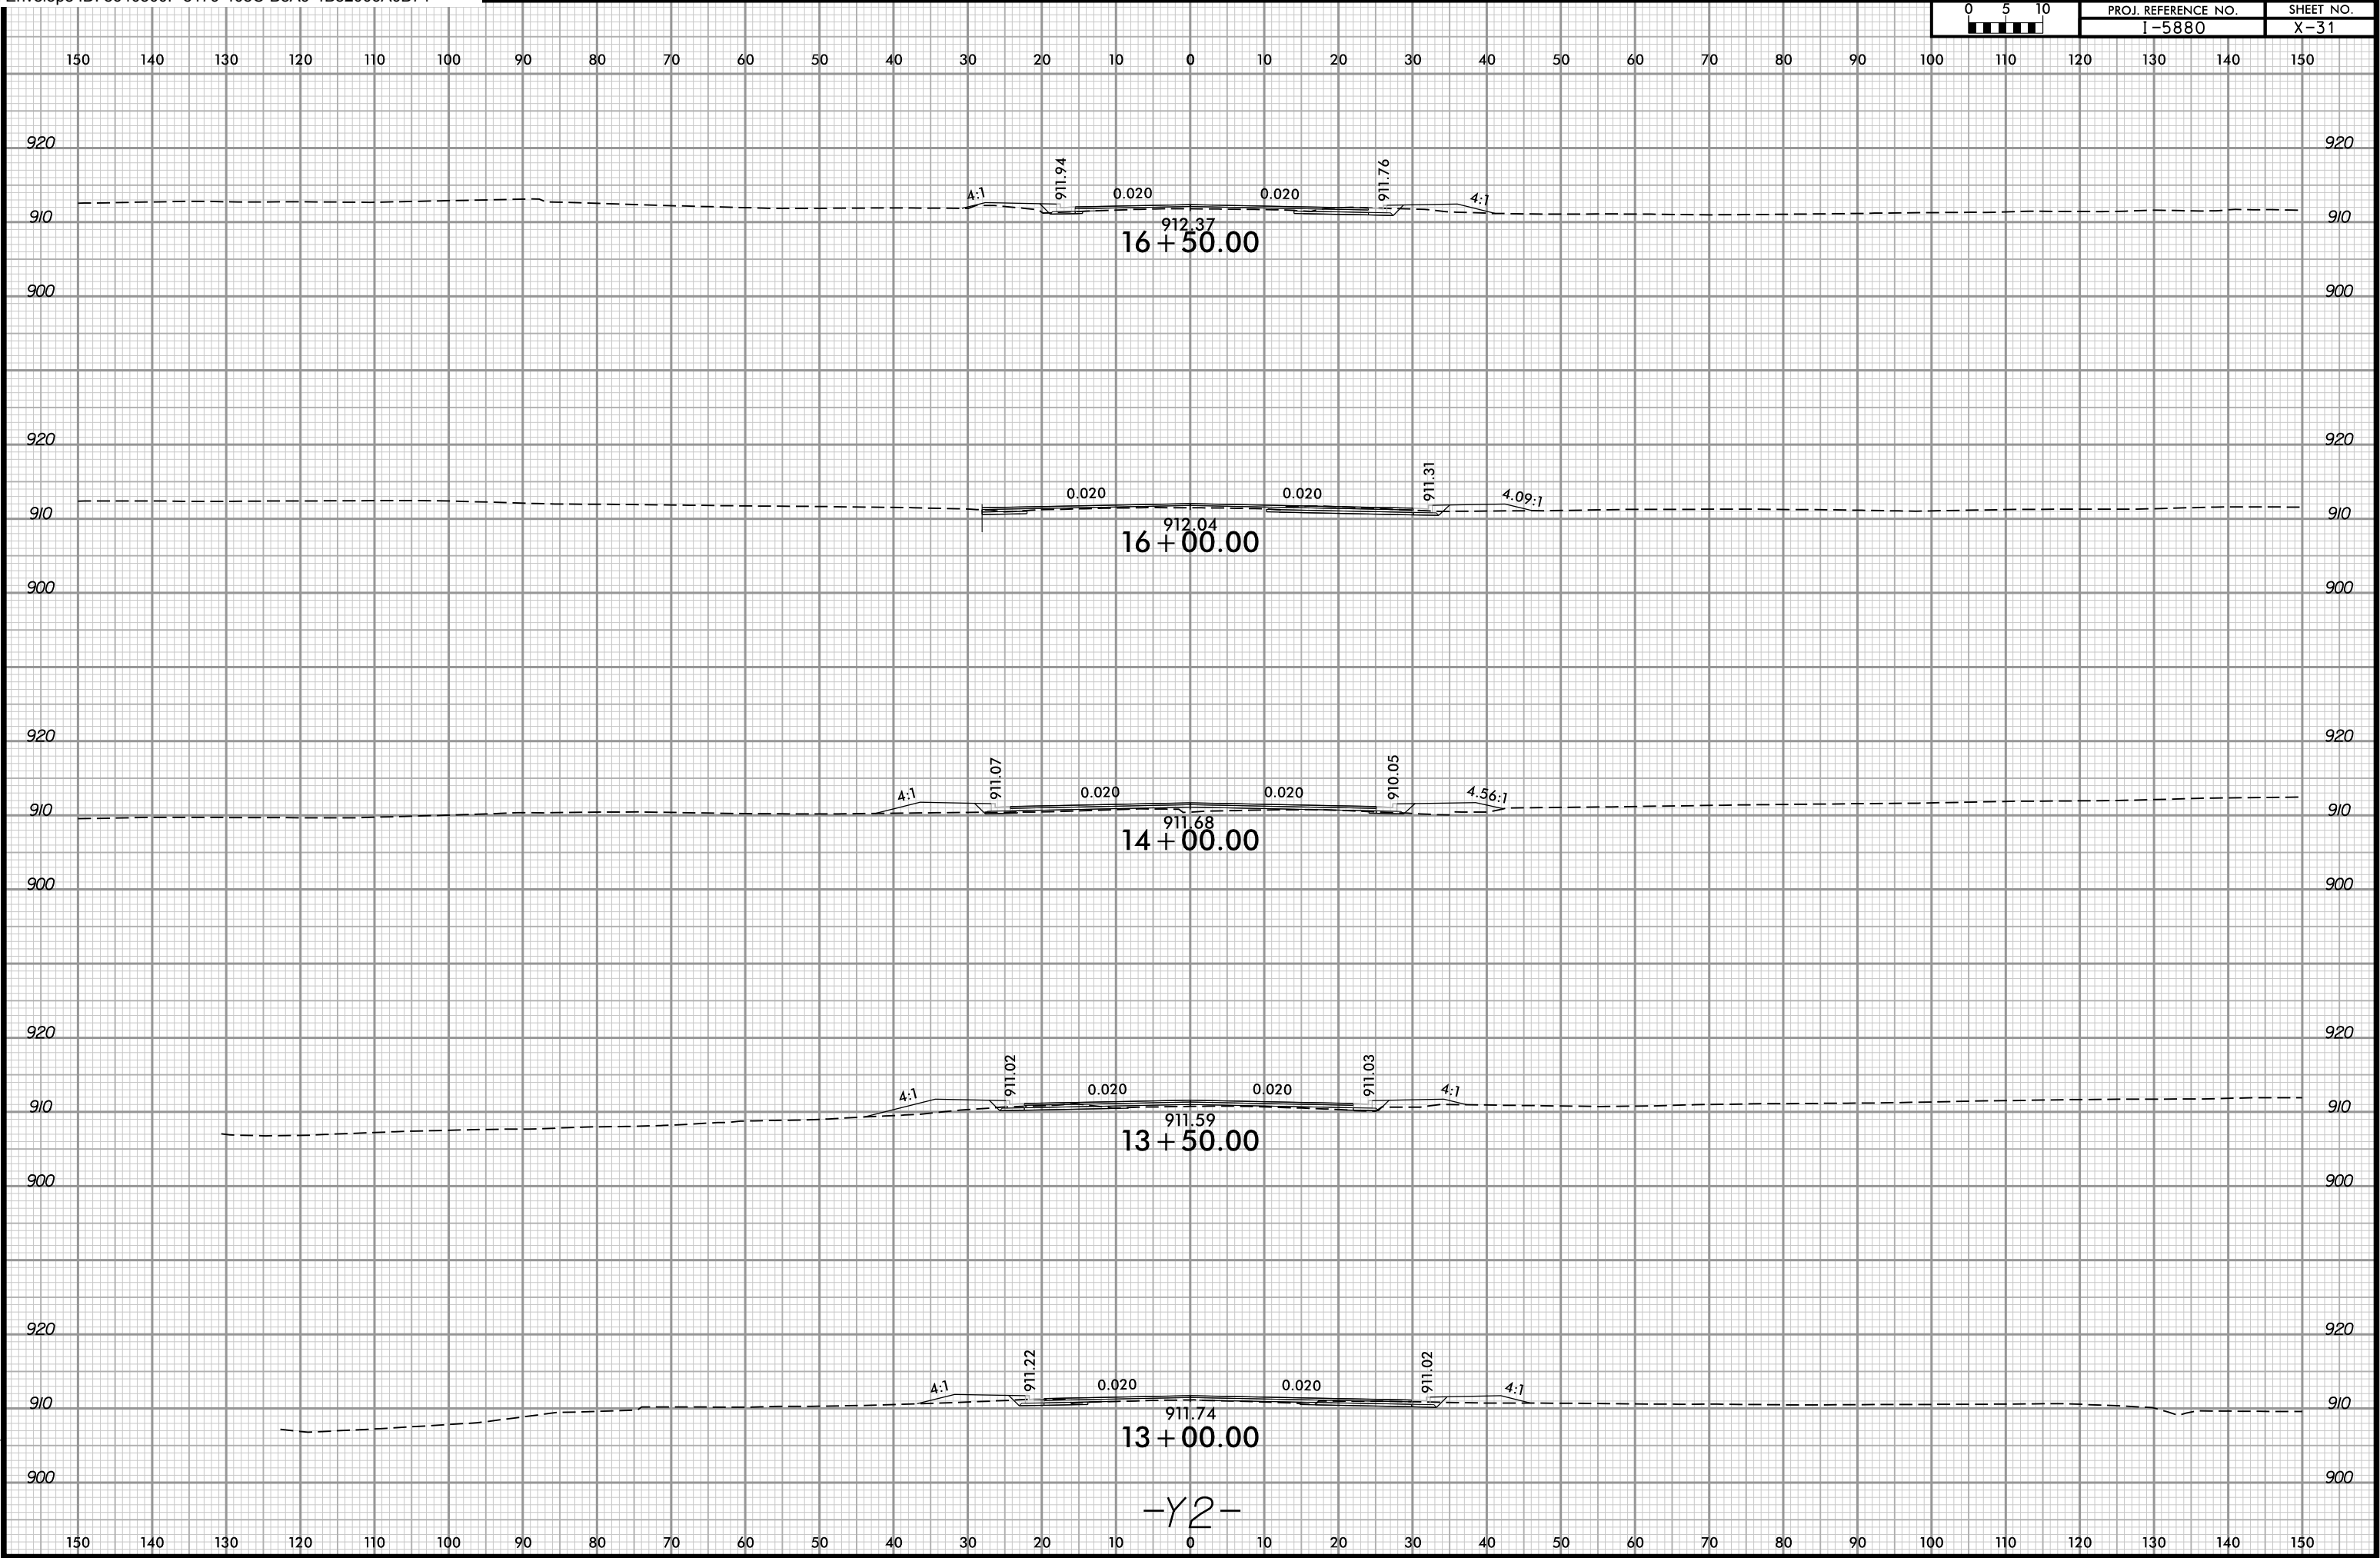

3/20/2025 3:23:32 PM
\\15660-XP1\Y2.dgn
User:86179-Avala

-Y2-