


6/23/16



PROJ. REFERENCE NO.
I-5880

SHEET NO.
X-40

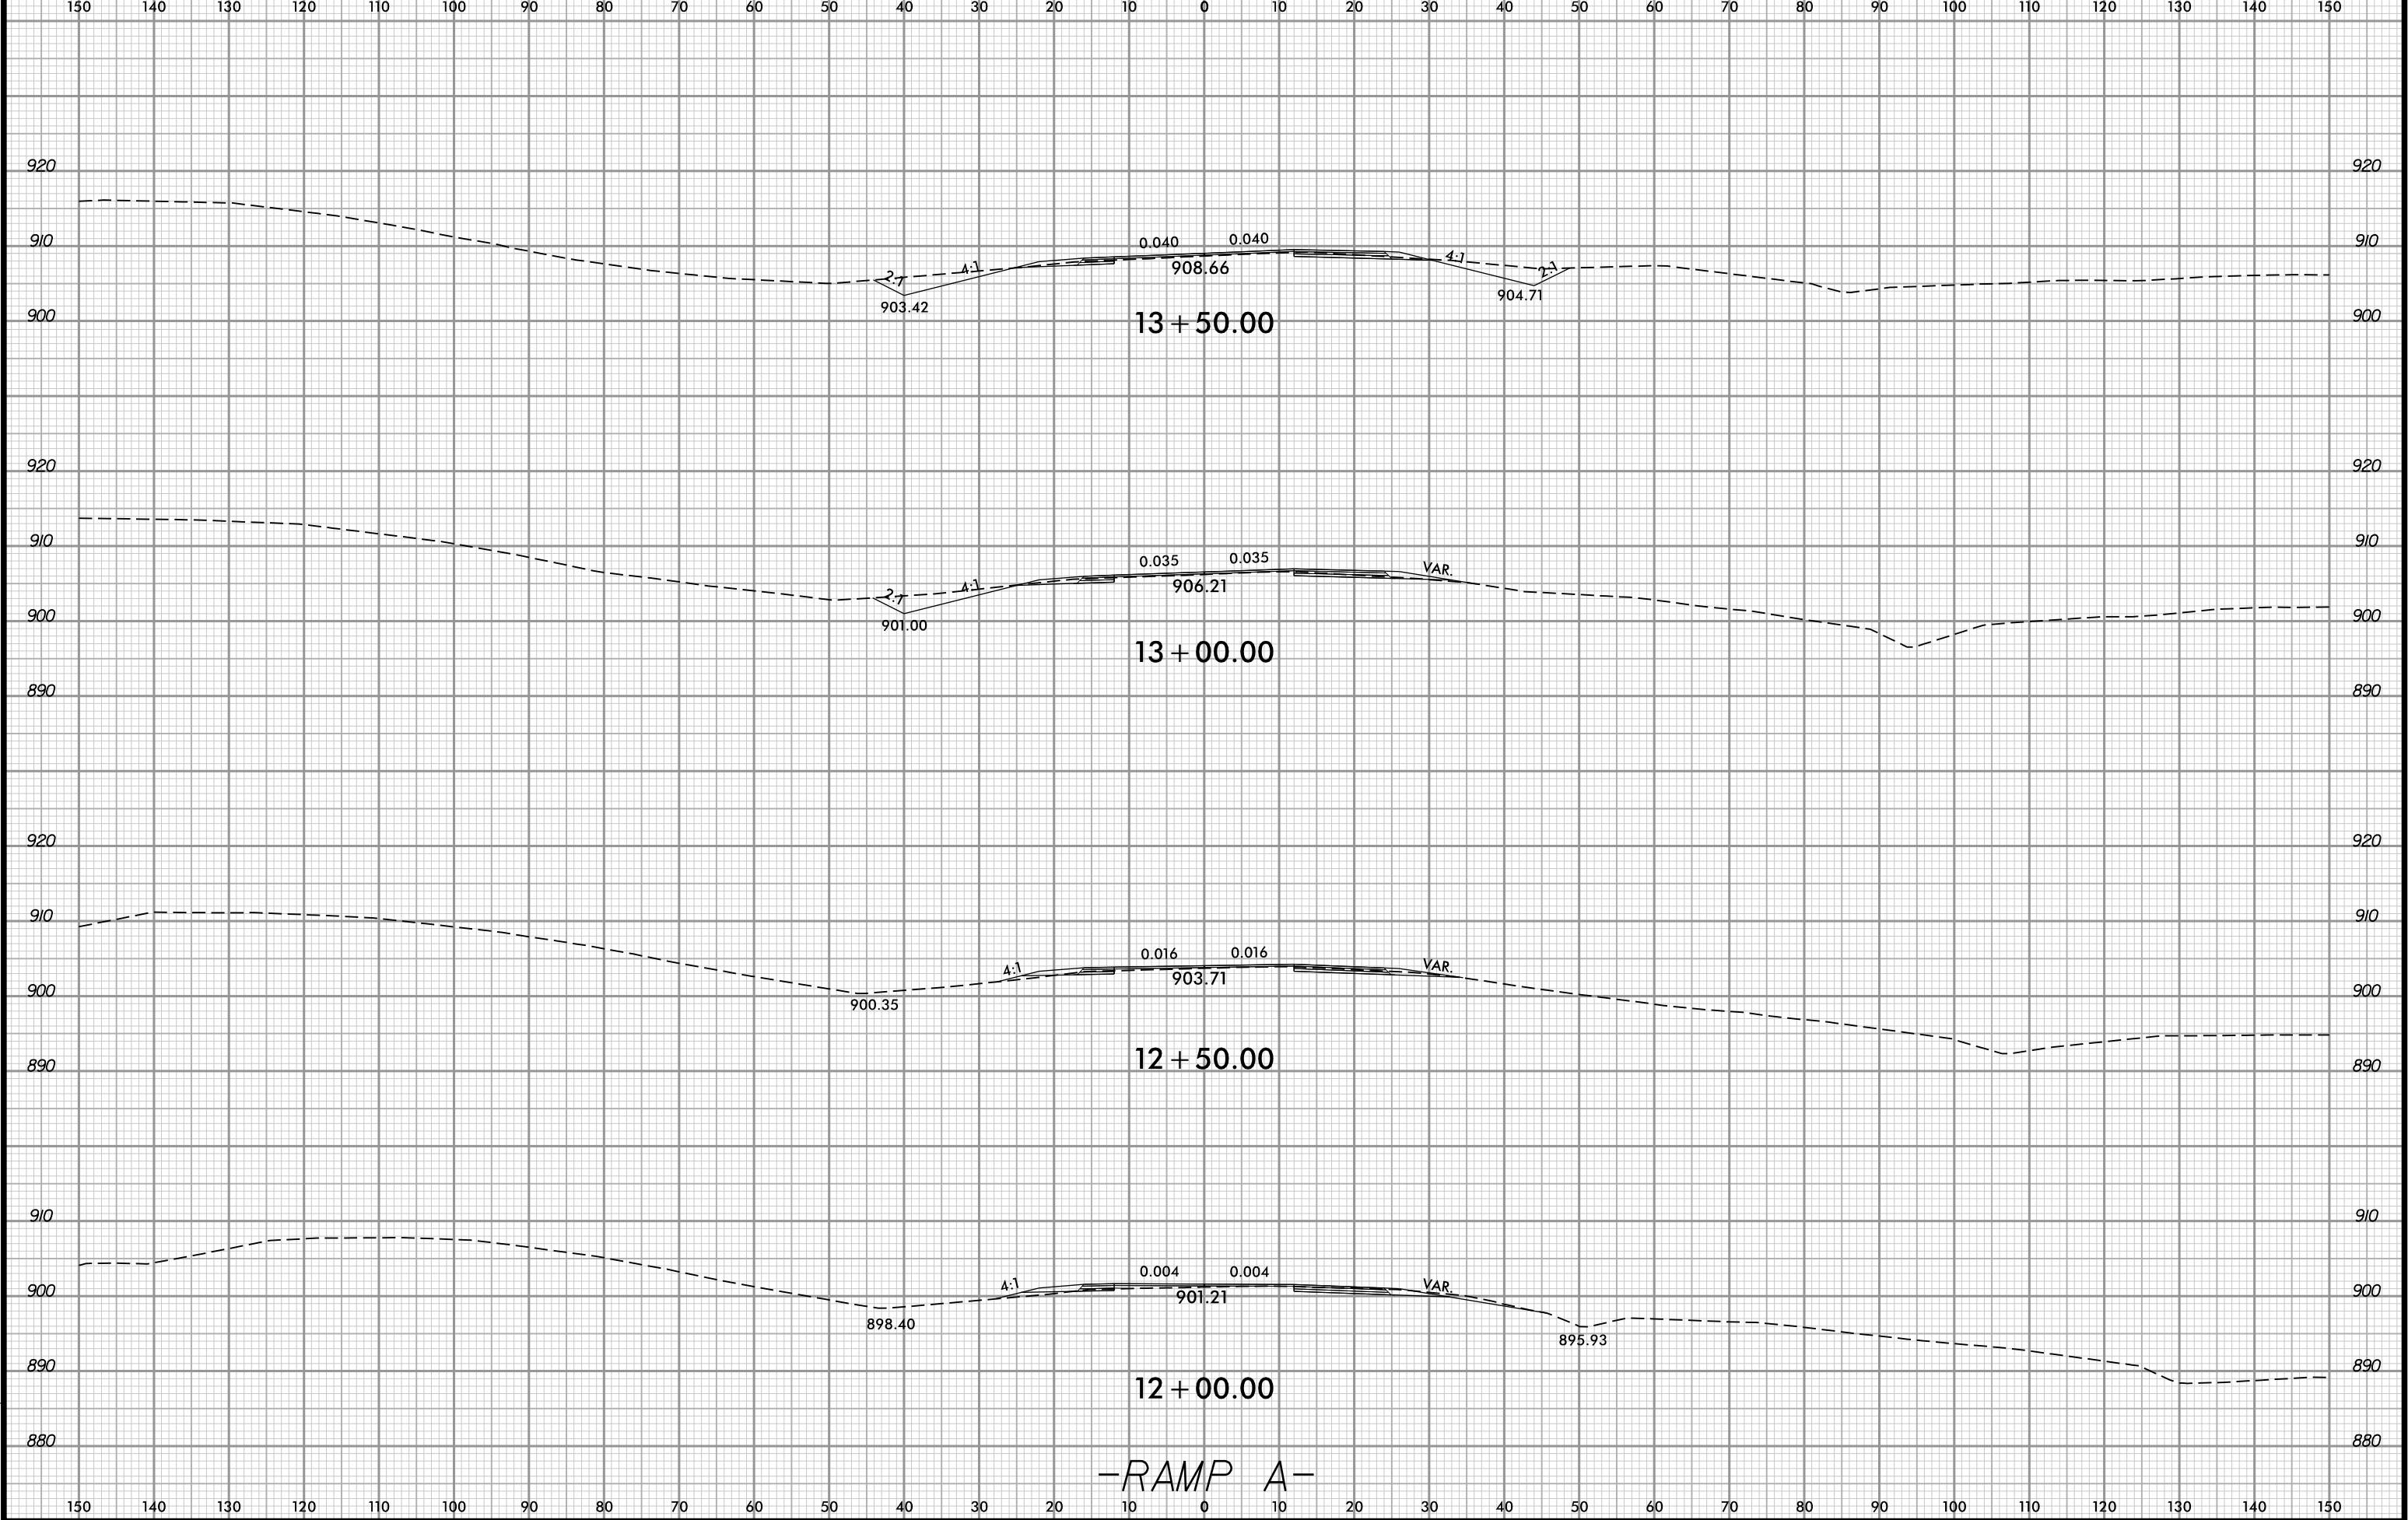

3/20/2025 3:43:41 PM
\\15680\Users\Bella Tran-Auola