


6/23/16

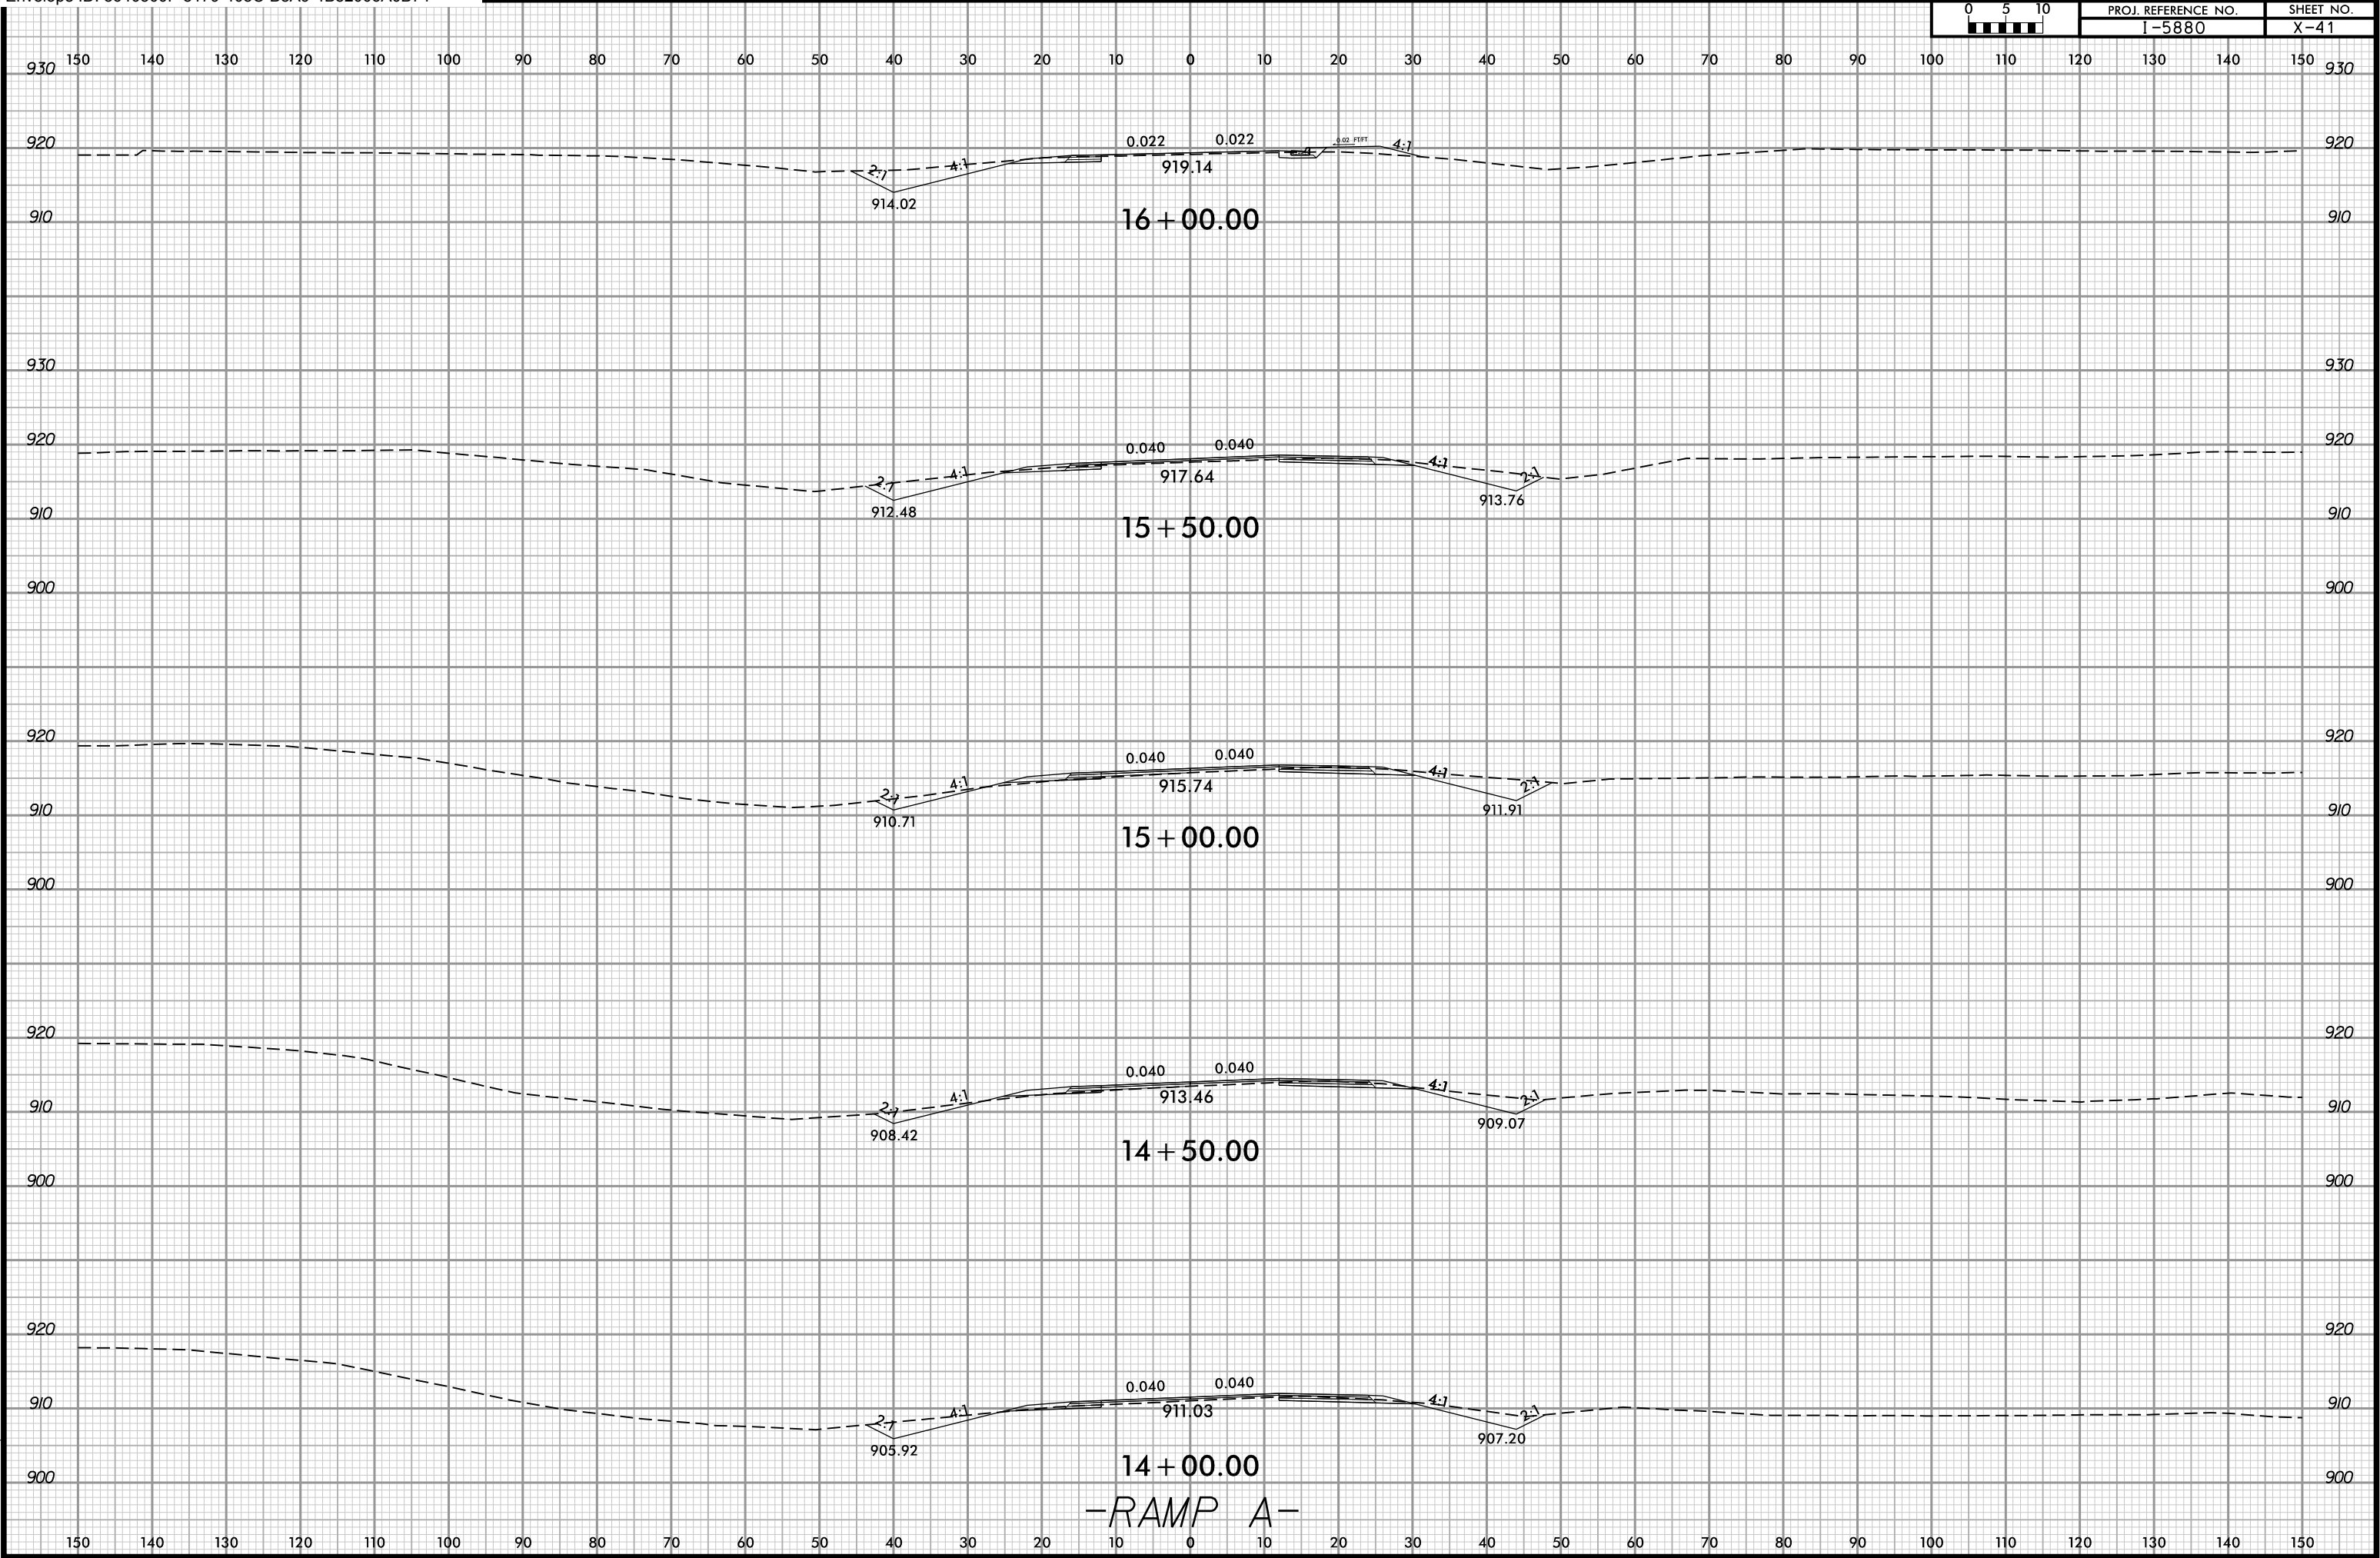

3/20/2025 3:43:41PM
\\15660-1\XPI_RPA.dgn
User:86179-Avala

-RAMP A-