


6/23/16



PROJ. REFERENCE NO.
I-5880

SHEET NO.
X-44

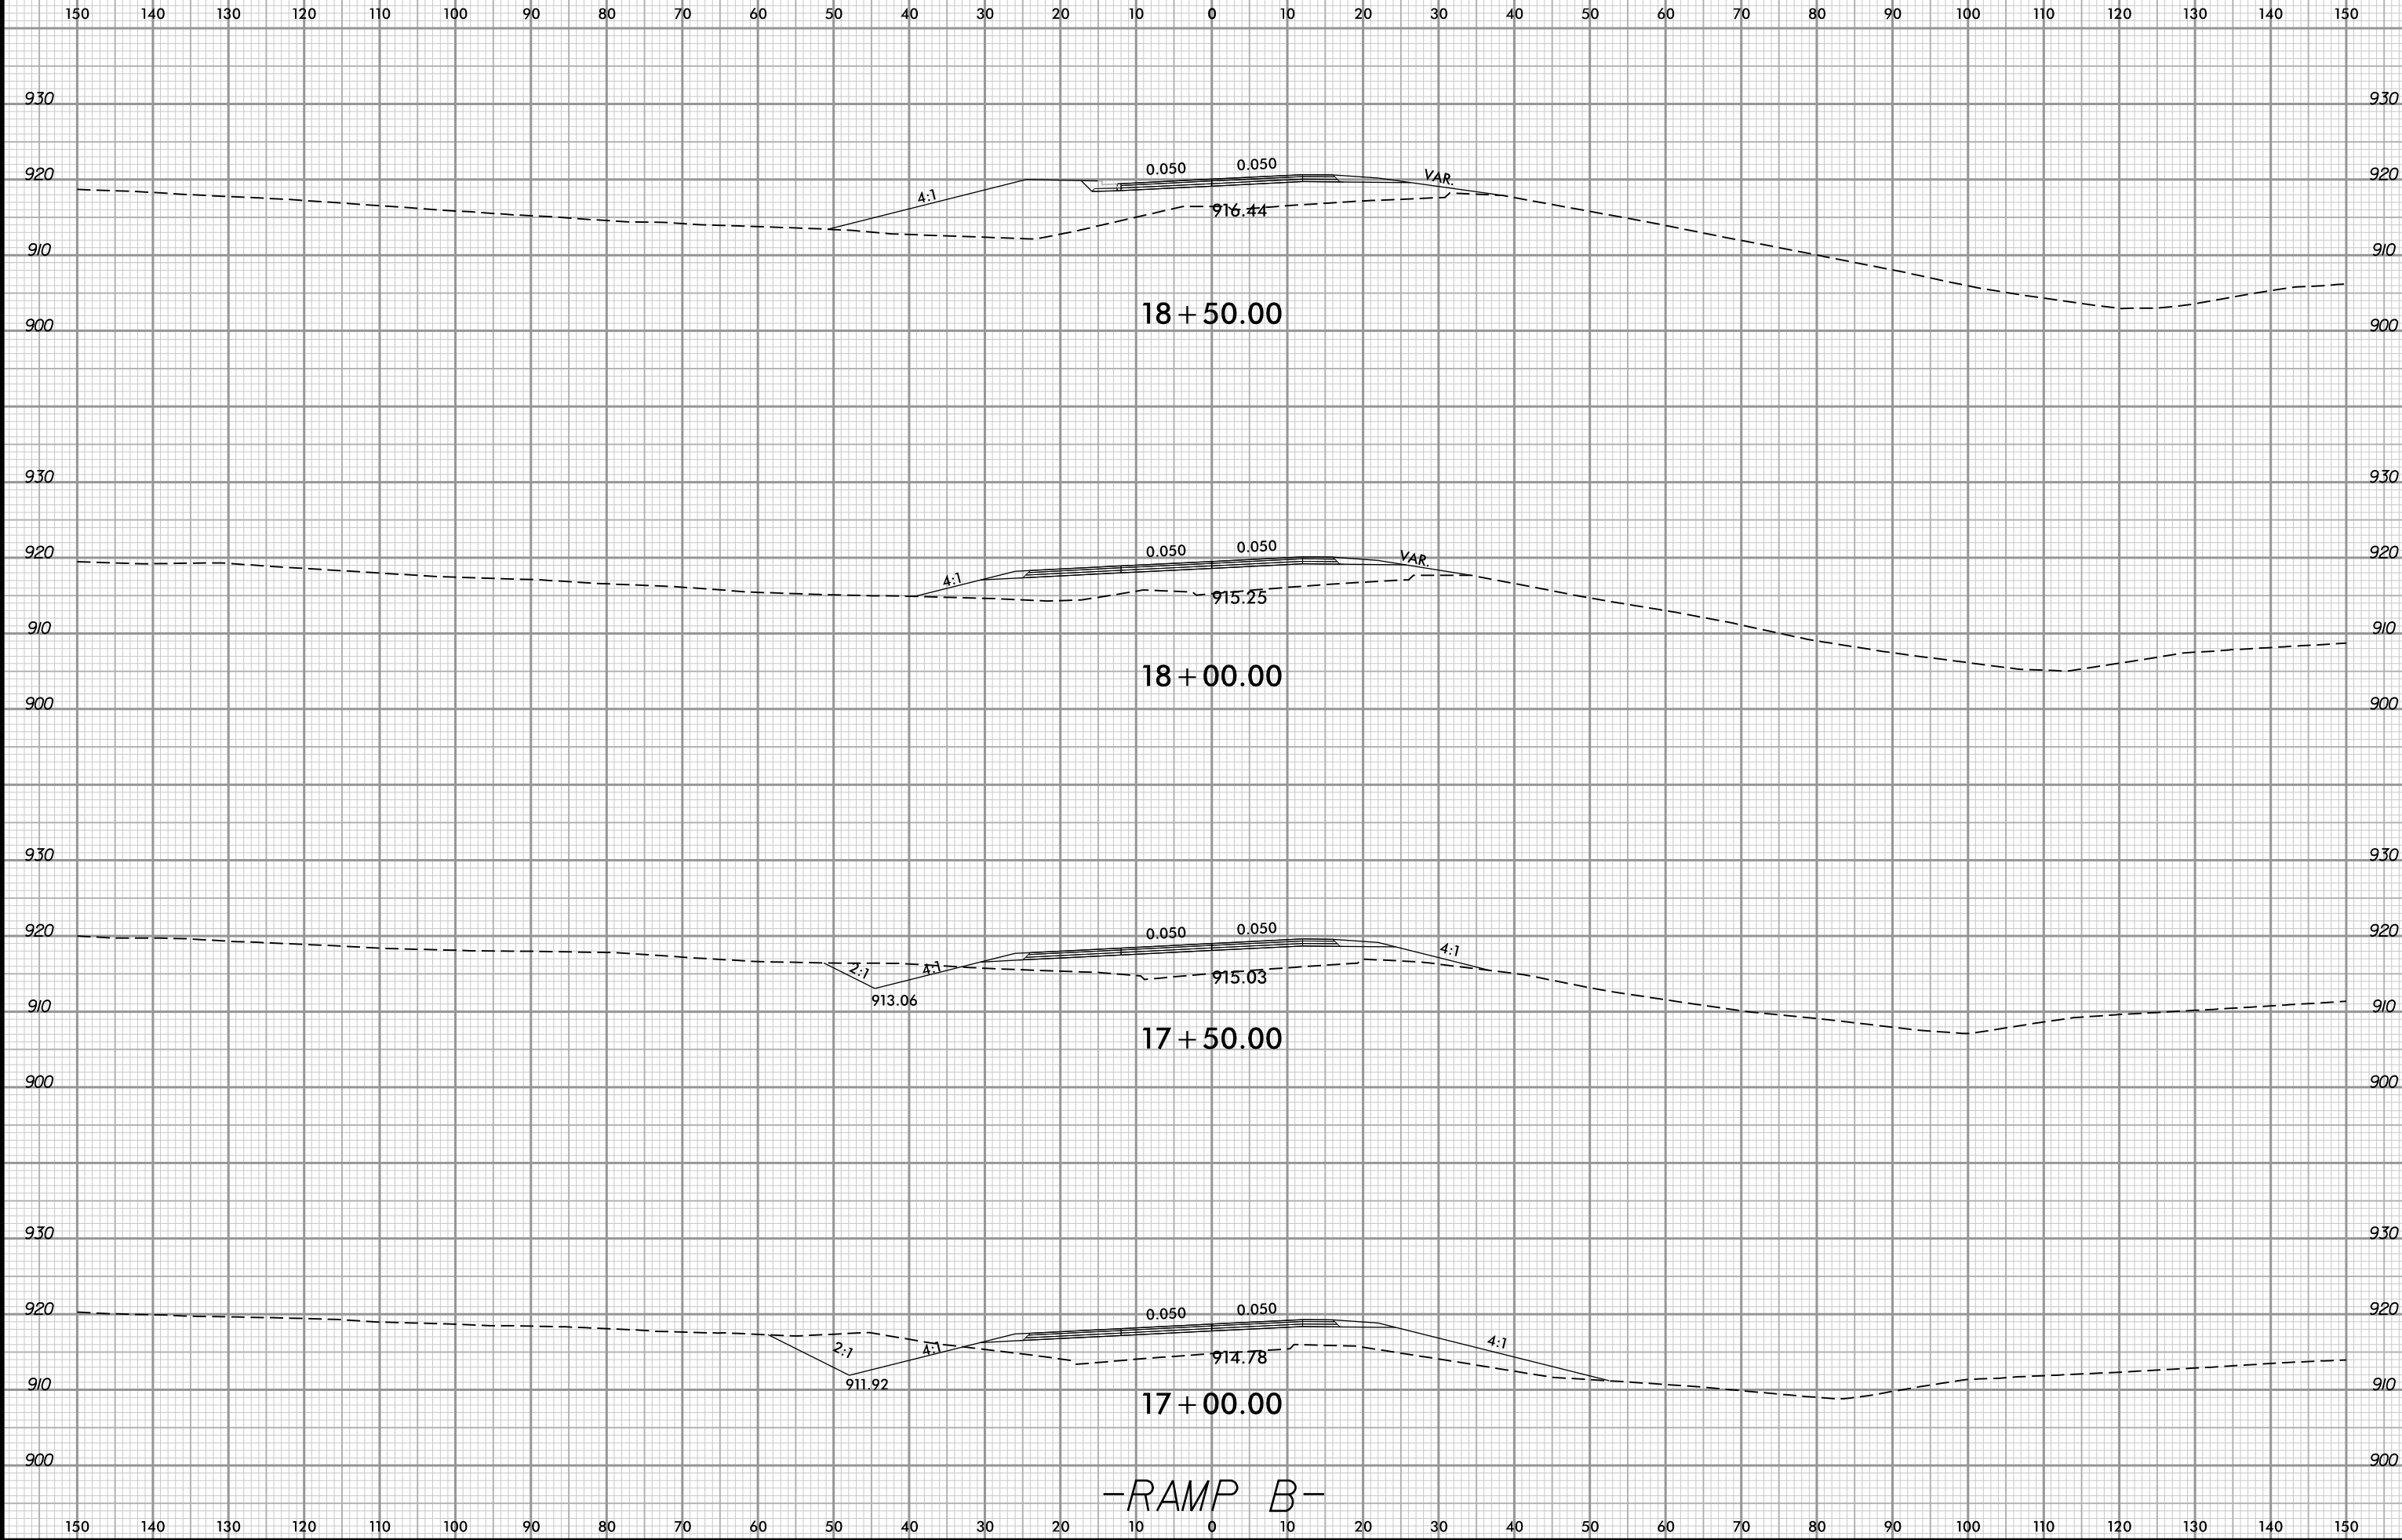

2/6/2025 1:58:07 PM
\\15880-rs\XP1_RPB.dgn
User:rs1

-RAMP B-