


6/23/16

0	5	10	PROJ. REFERENCE NO.	SHEET NO.
			I-5880	X-47

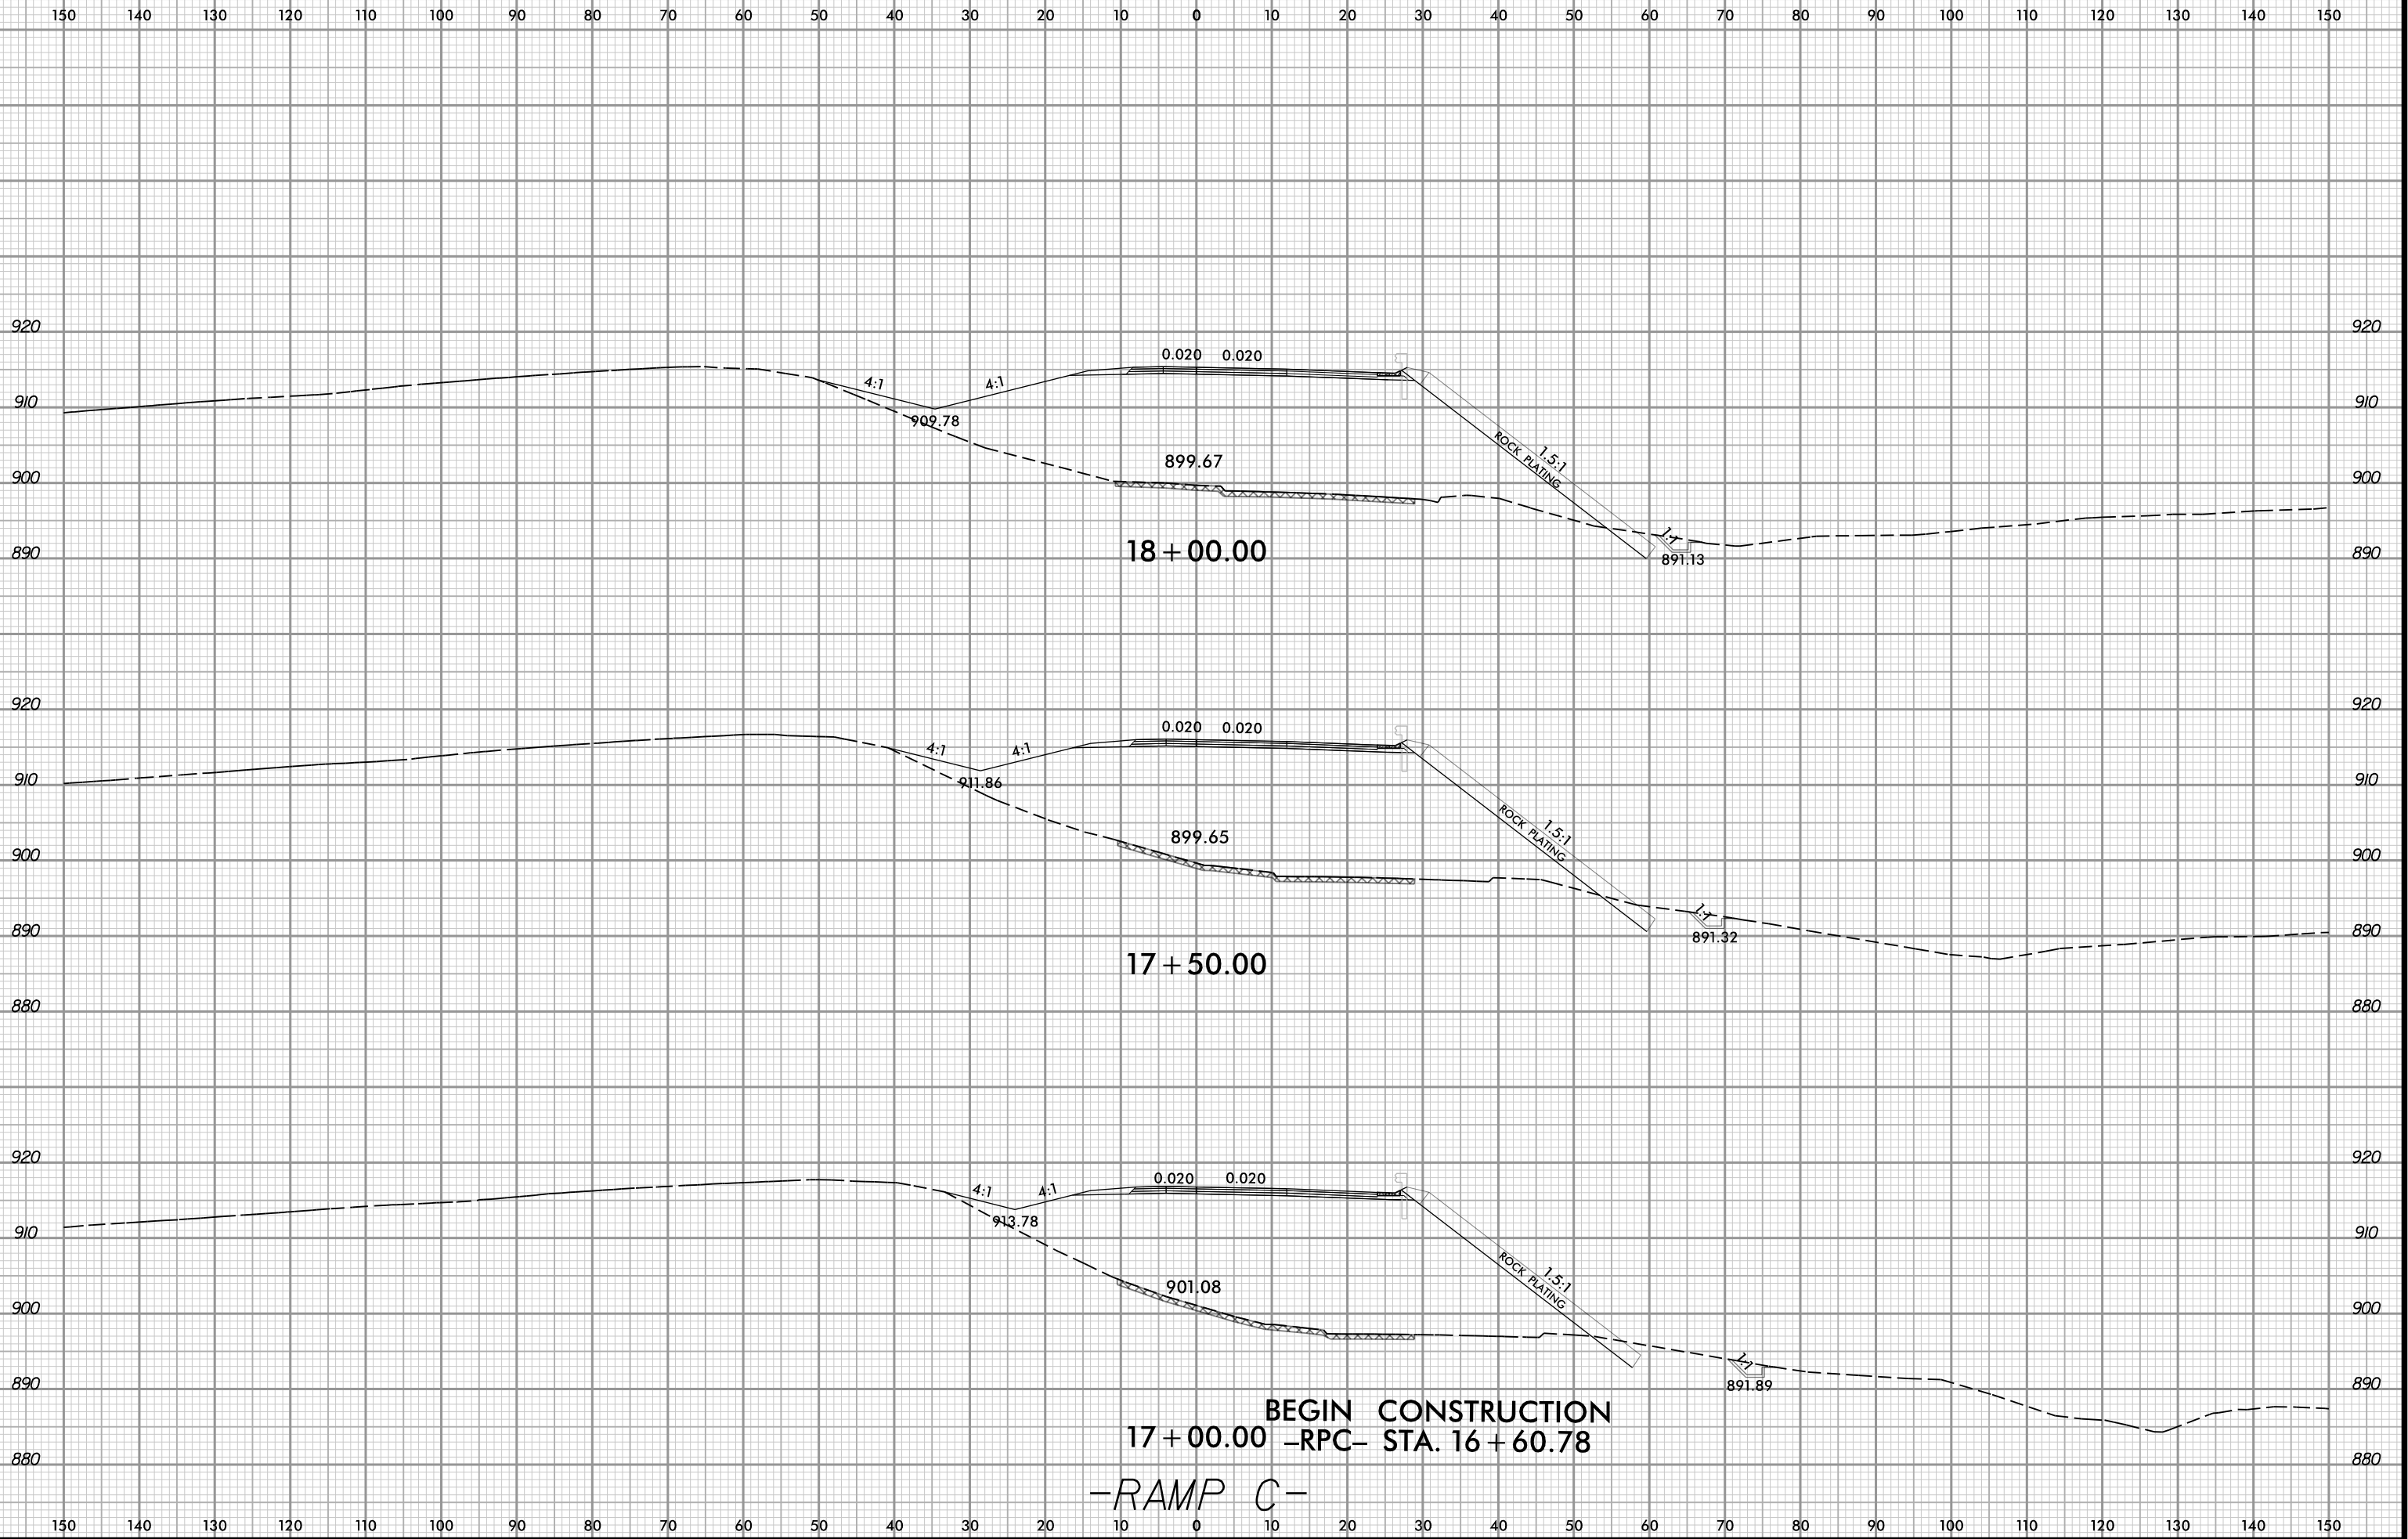

3/20/2025 4:05:57 PM
\\156600\proj\RPC.dgn
User:beltran-ayala