


6/23/16



PROJ. REFERENCE NO.
I-5880

SHEET NO.
X-50

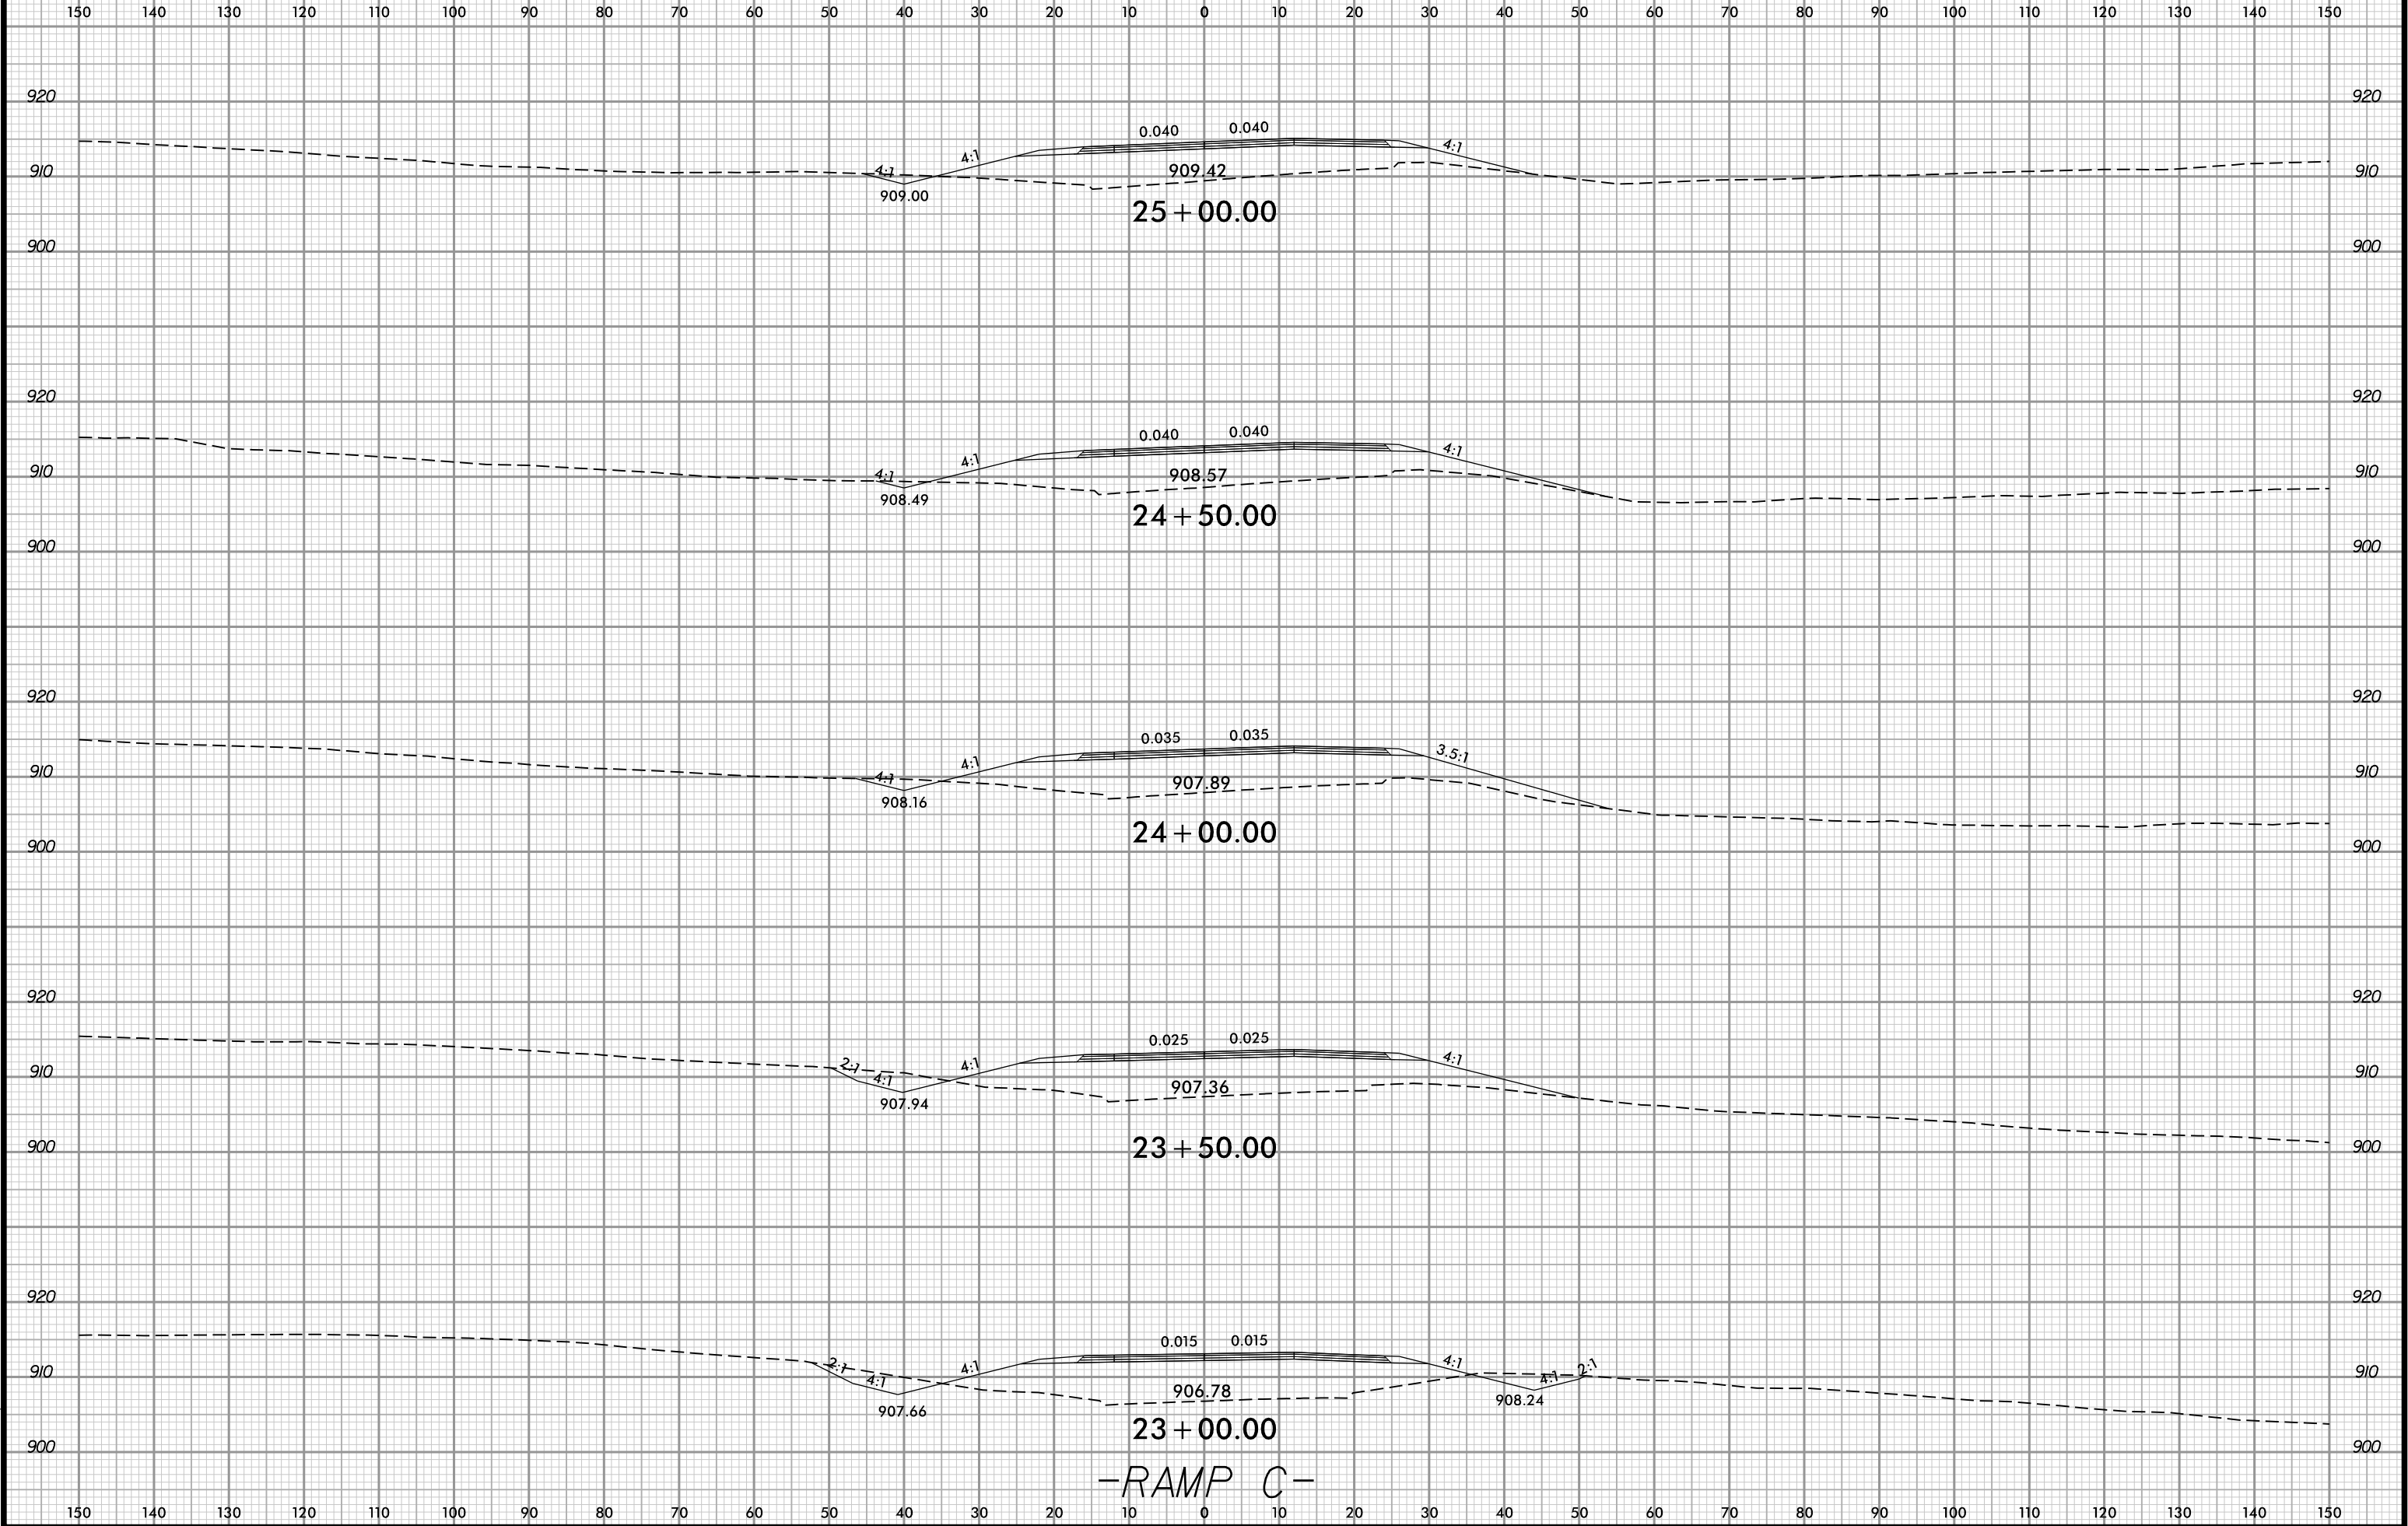

3/20/2025 4:05:57 PM
\\15660-00\XP1_RPC.dgn
User:86179-408C-B8A9-4B82006A0B74