


6/23/16

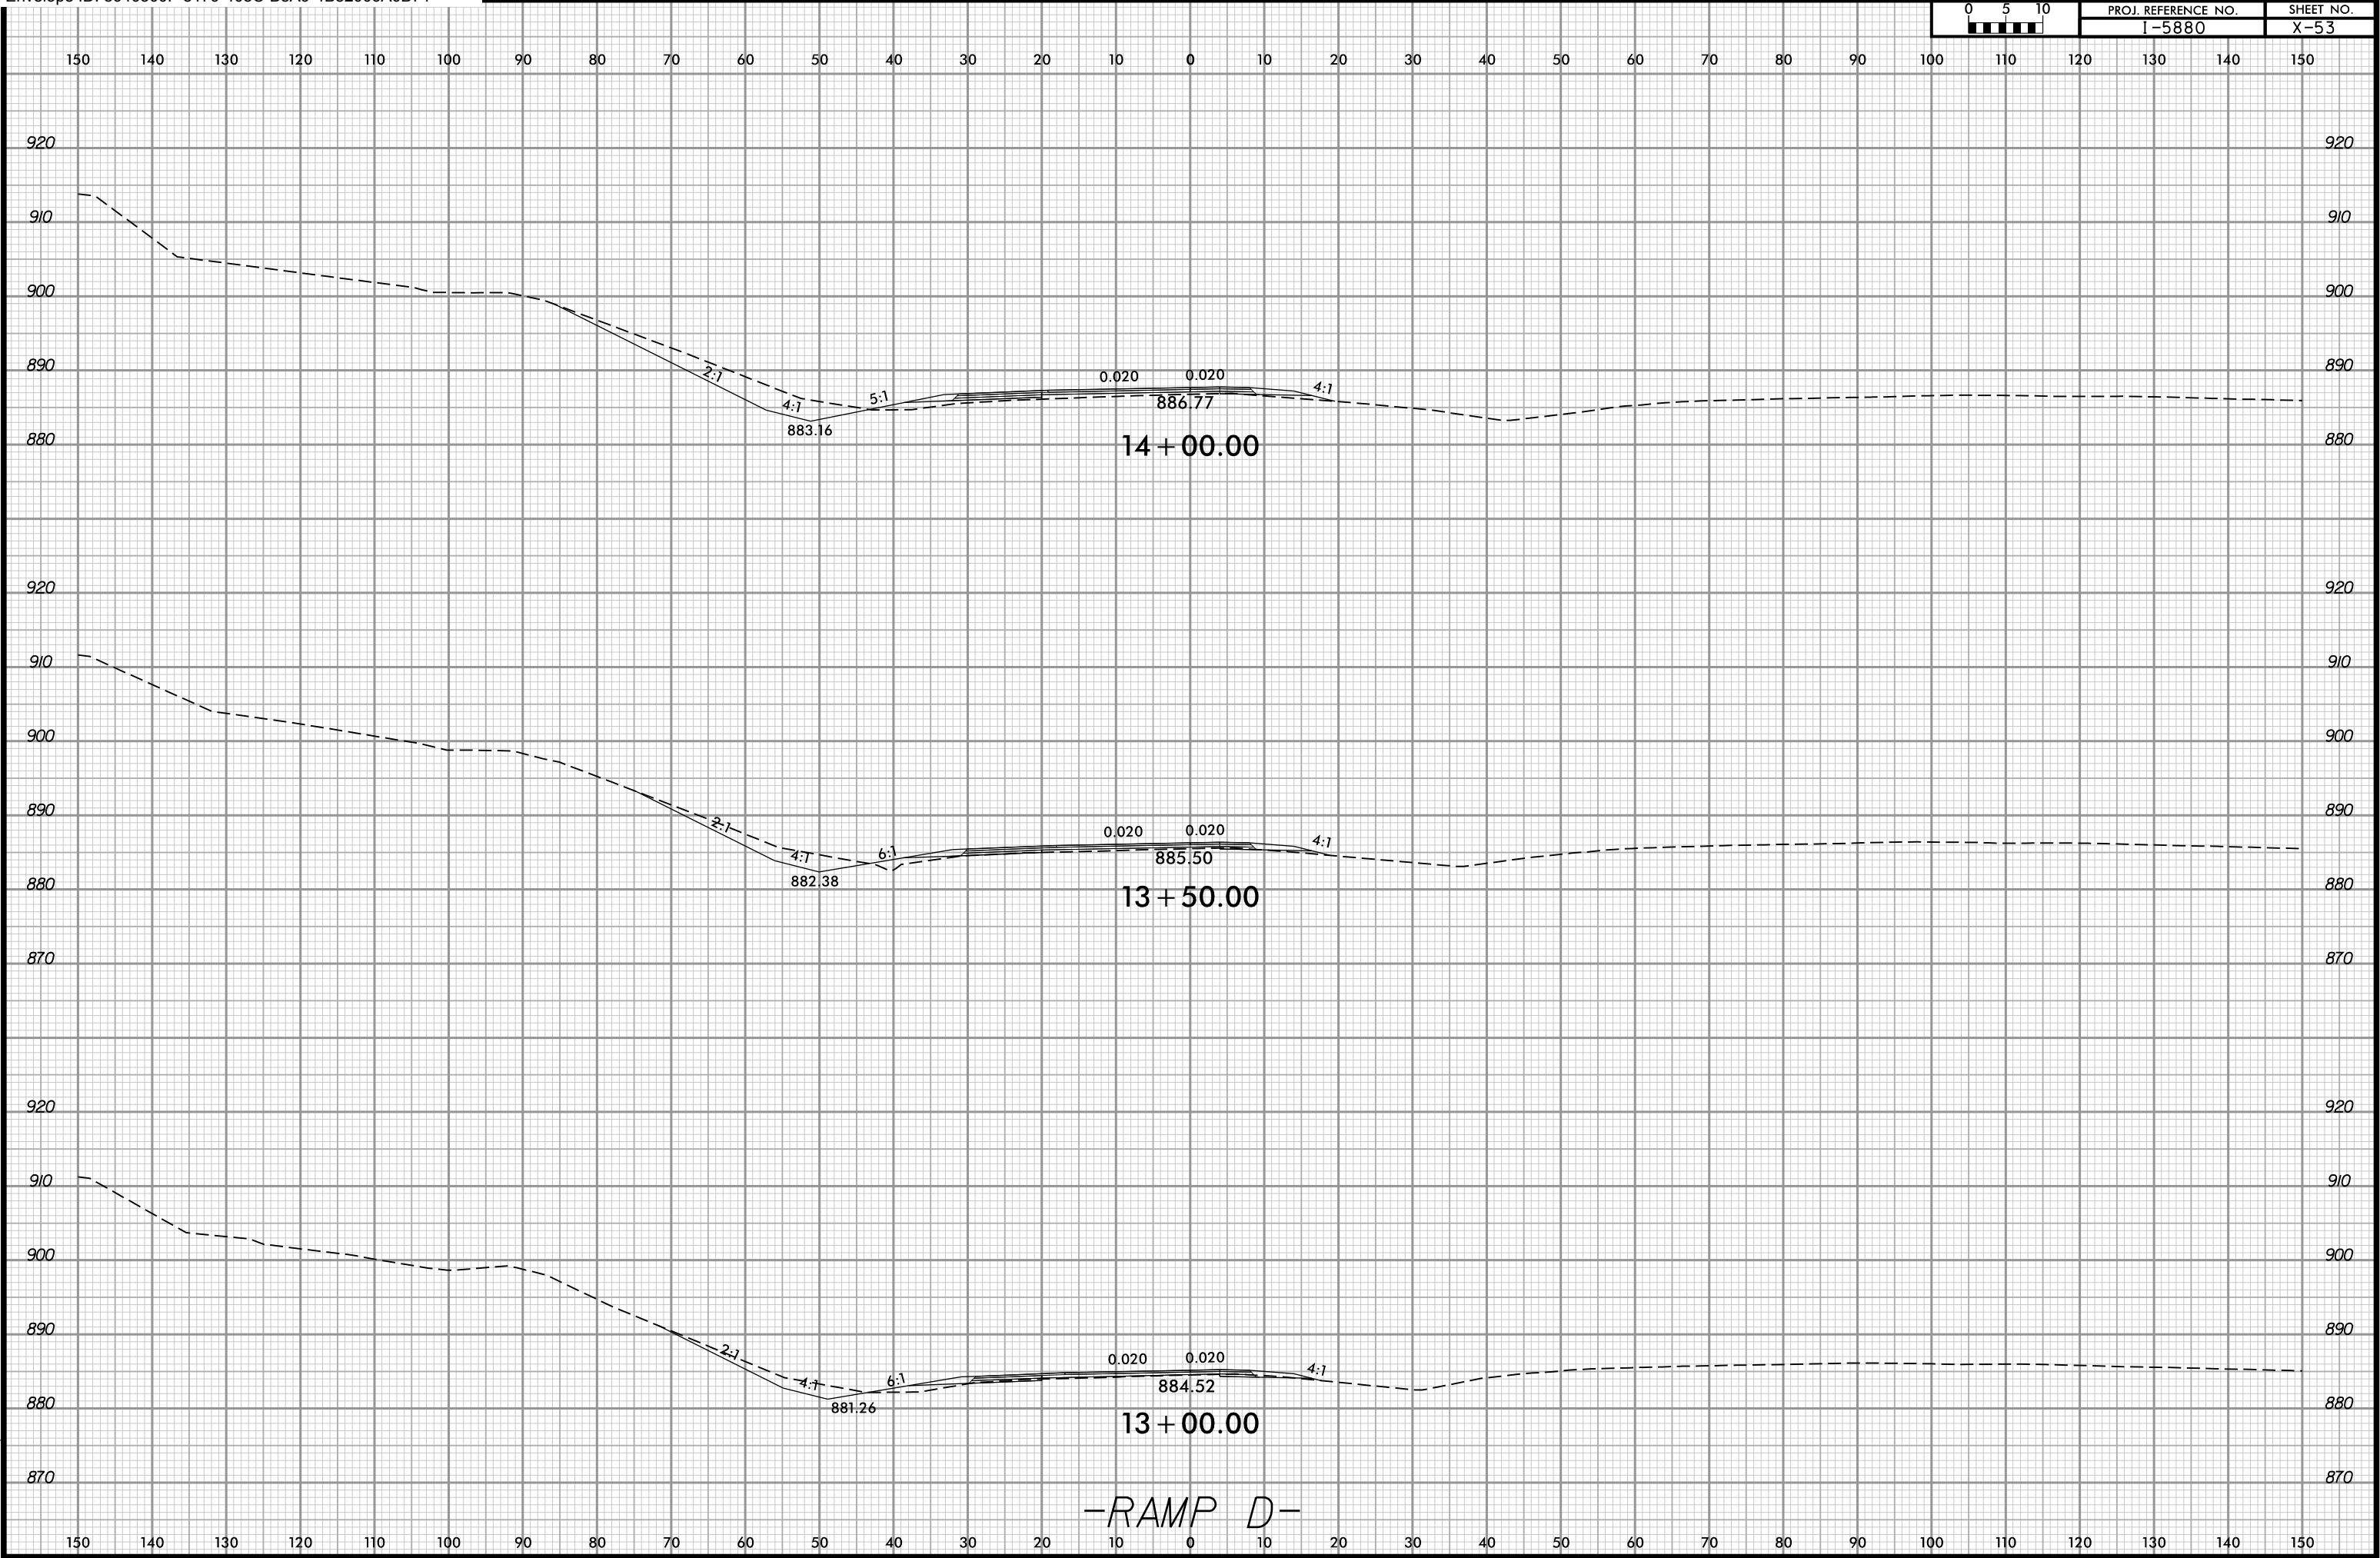

3/20/2025 4:30:16 PM
\\15680-00\XP1\RPD.dgn
User:beltran-aleja