


6/23/16

0 5 10 [Scale Bar]	PROJ. REFERENCE NO. I-5880	SHEET NO. X-55
-----------------------	-------------------------------	-------------------

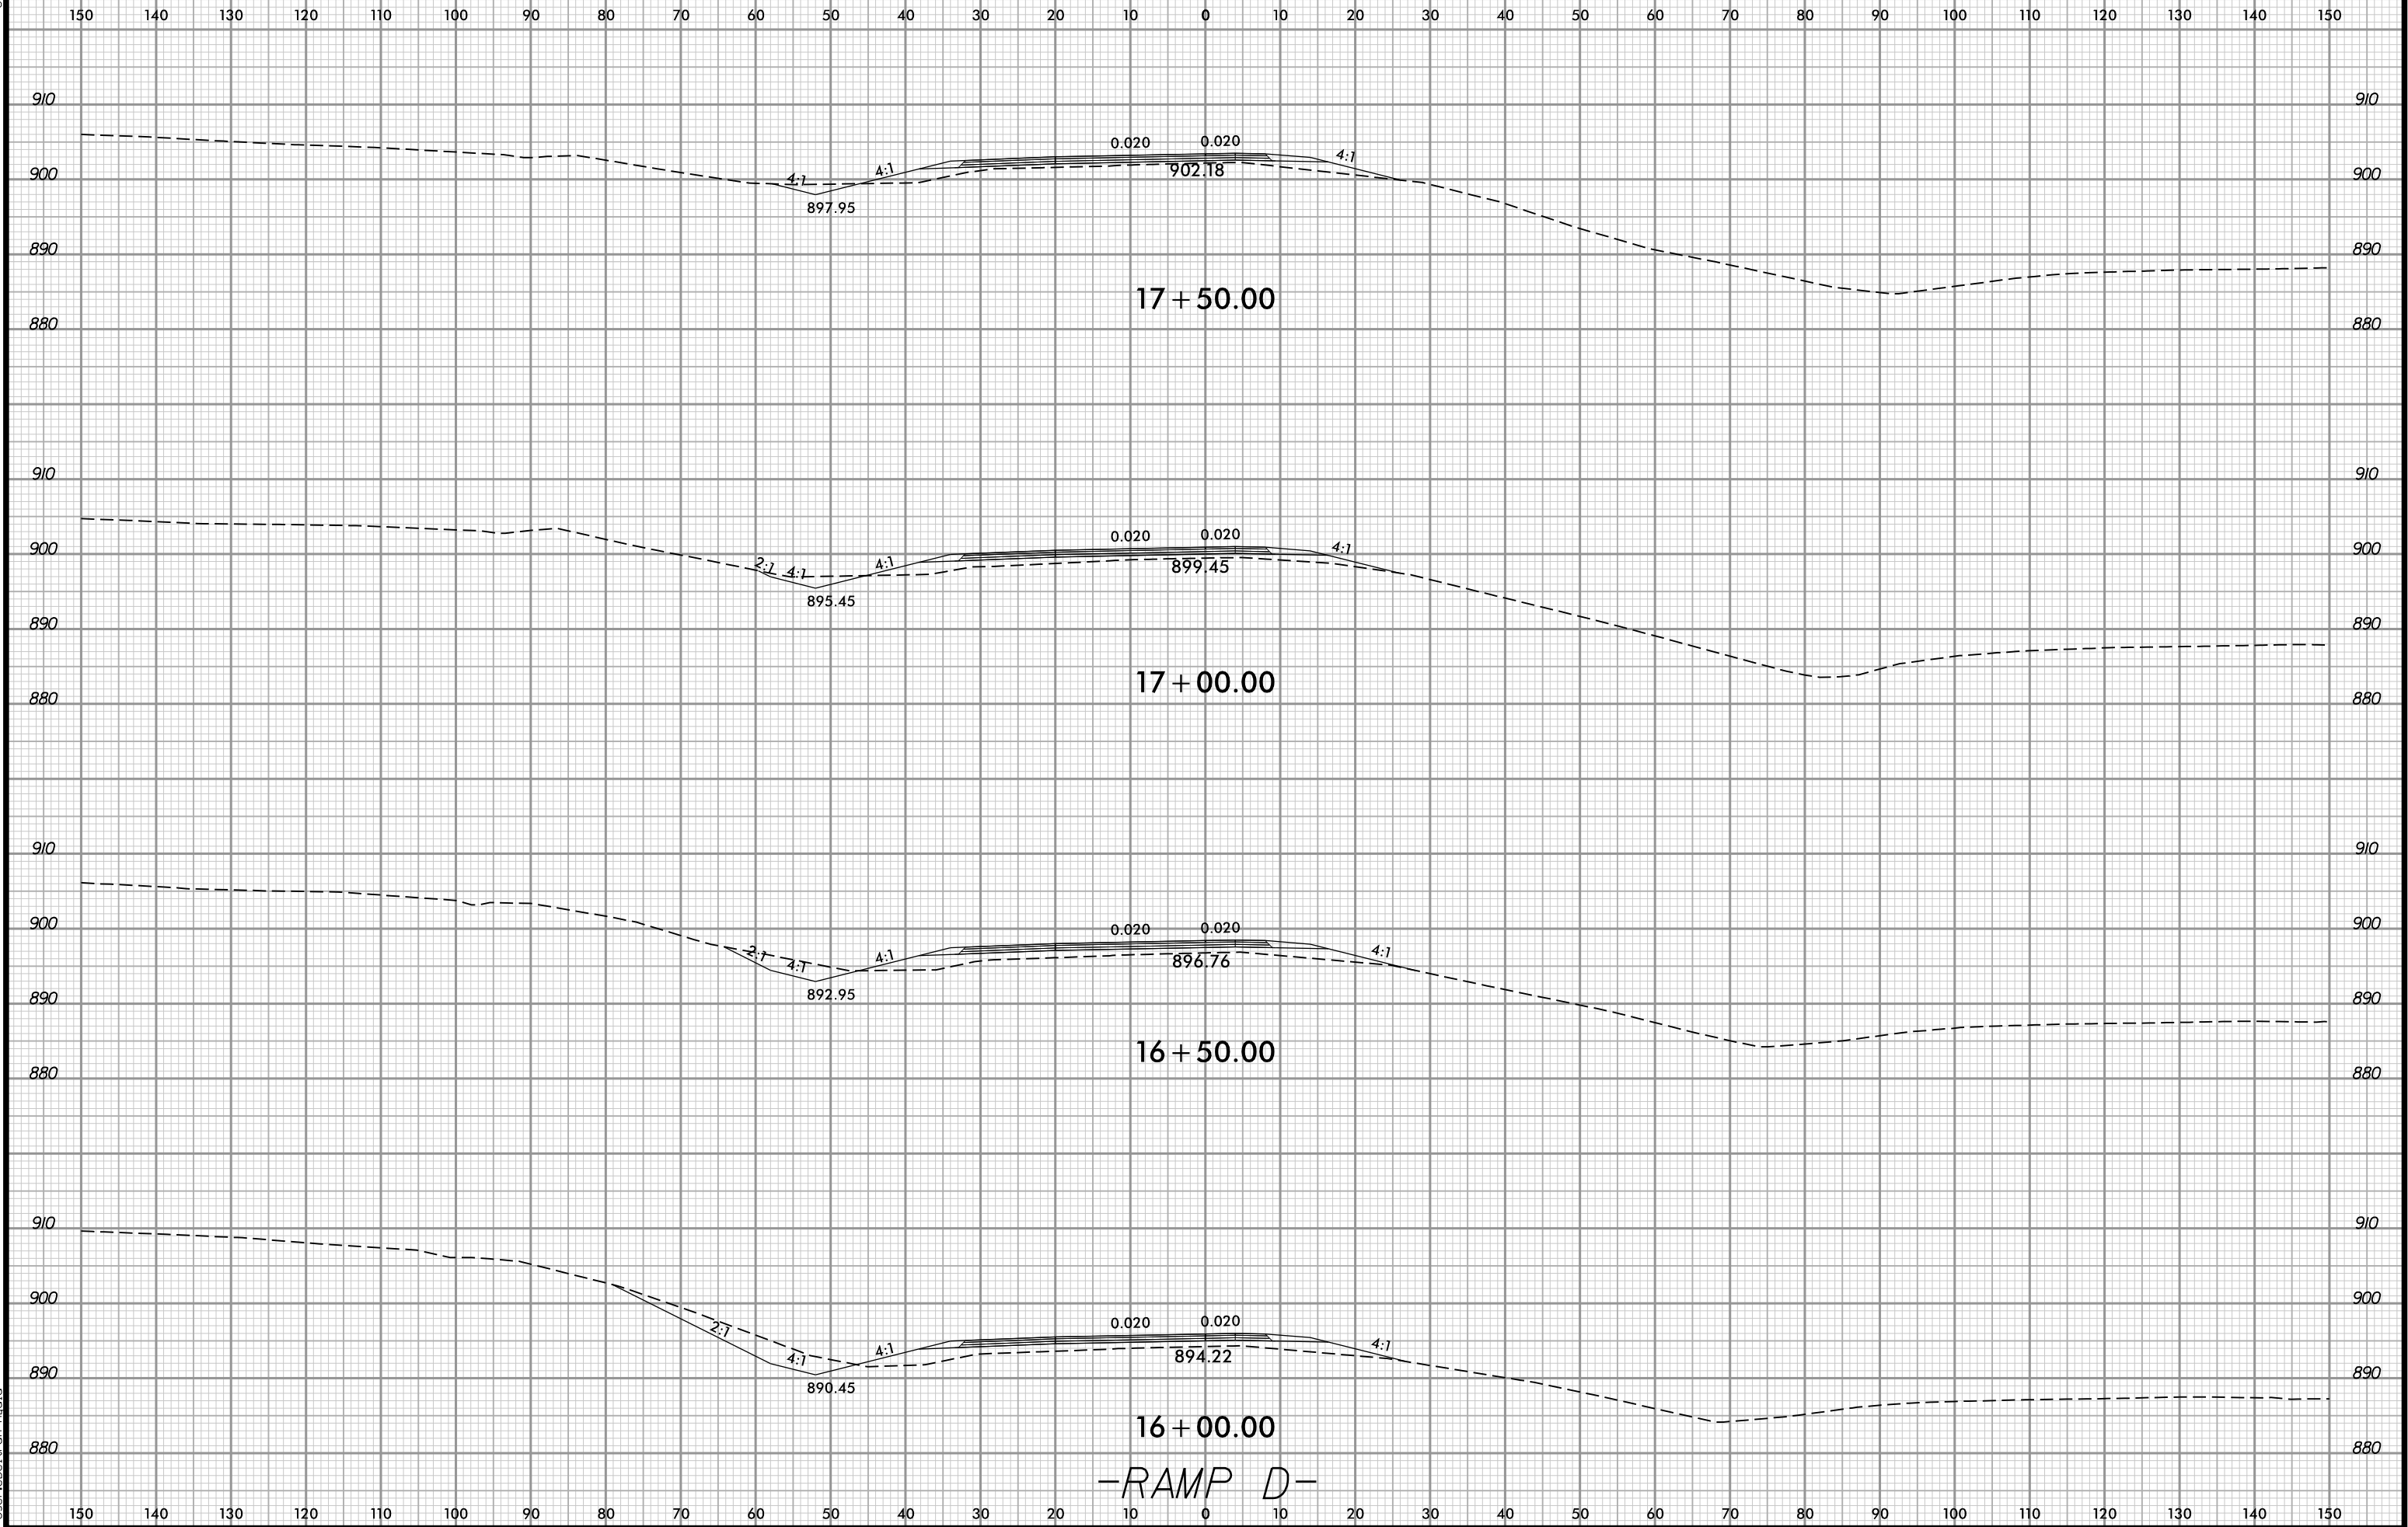

3/20/2025 4:30:16 PM
\\15680\proj\1680\1680.dgn
User:1680\1680

-RAMP D-