






FOR SECTION A-A AND B-B, SEE "JOINT DETAILS" SHEET.

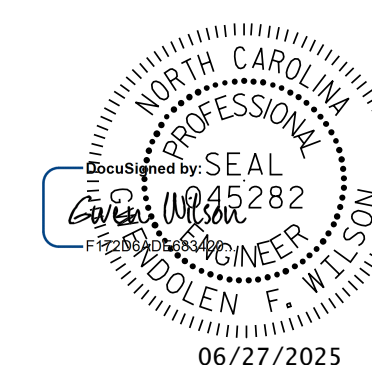
THE CONCRETE MEDIAN IS TO BE REMOVED PRIOR TO PLACEMENT OF PC OVERLAY
AND REBUILT ONCE THE PC OVERLAY HAS BEEN COMPLETED AND FULLY CURED.

AS-BUILT QUANTITY REPAIR TABLE

	SHOTCRETE REPAIRS
	CLASS II SURFACE PREPARATION
	SCARIFYING, SHOTBLASTING, AND POLYMER CONCRETE OVERLAY

**DOCUMENT NOT CONSIDERED FINAL
UNLESS ALL SIGNATURES COMPLETED**

DWN. BY: BC	DATE: 10/2024
CHKD. BY: GFW	DATE: 11/2024

* INDICATES EPOXY COATED REINFORCING STEEL

SHEET 1 OF 4

PLAN OF SPAN
SPAN A

REVISIONS						SHEET NO. S1-4
NO.	BY:	DATE:	NO.	BY:	DATE:	
1			3			TOTAL SHEETS 21
2			4			