




CONCRETE MEDIAN AT
END OF APPROACH SLAB

CONCRETE MEDIAN AT END BENT

CONCRETE MEDIAN AT BENT

CONCRETE MEDIAN

THE DIMENSIONS SHOWN FOR THE PROPOSED CONCRETE MEDIAN PLACEMENT ARE FROM THE BEST INFORMATION AVAILABLE. IT IS THE CONTRACTORS RESPONSIBILITY TO CAREFULLY MEASURE AND RECORD THE LENGTH, SIZE AND LOCATION OF THE EXISTING CONCRETE MEDIAN PRIOR TO REMOVAL. AFTER THE COMPLETION OF THE BRIDGE DECK OVERLAY, THE CONTRACTOR WILL PLACE THE NEW CONCRETE MEDIAN TO MATCH THE LENGTH, SIZE AND LOCATION OF THE CONCRETE MEDIAN THAT WAS REMOVED.

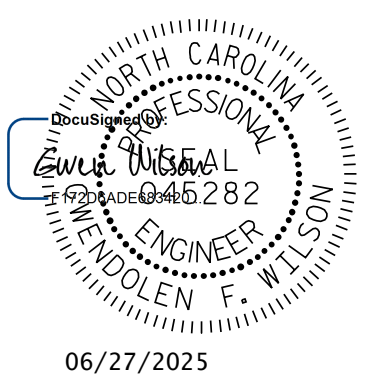

PROJECT NO. I-5880
FORSYTH COUNTY
 BRIDGE: 330029

STATE OF NORTH CAROLINA
DEPARTMENT OF TRANSPORTATION
RALEIGH

CONCRETE MEDIAN

DWN. BY: BC	DATE: 10/2024
CHKD. BY: GFW	DATE: 11/2024

**DOCUMENT NOT CONSIDERED FINAL
UNLESS ALL SIGNATURES COMPLETED**



Johnson, Mirmiran, & Thompson Inc.
4700 Falls of Neuse Rd, Suite 100,
Raleigh, NC, 27609
License No: C-3097

No.	REVISIONS						SHEET NO. S1-10
	NO.	BY:	DATE:	NO.	BY:	DATE:	
	1			3			TOTAL SHEETS 21
	2			4			