


TIP PROJECT: I-5880

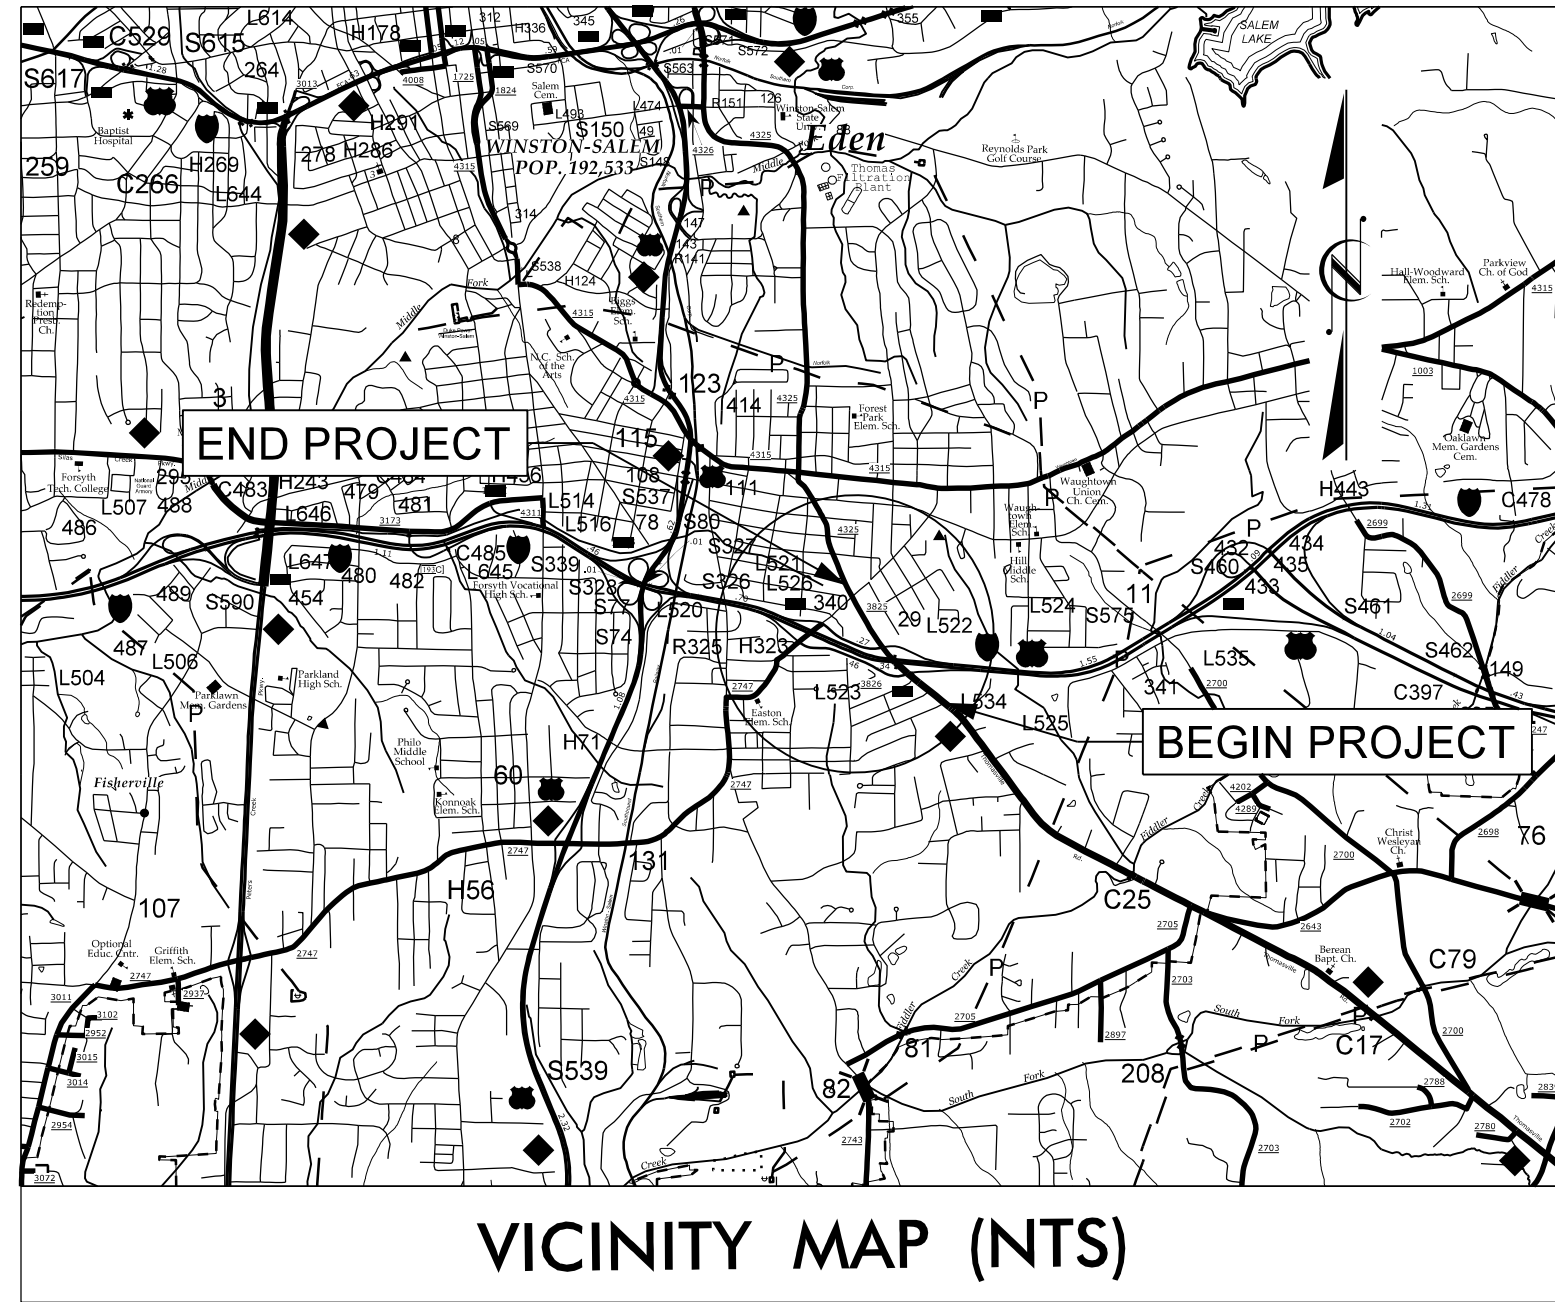


VICINITY MAP (NTS)

STATE OF NORTH CAROLINA
DIVISION OF HIGHWAYS


UTILITIES BY OTHERS PLANS
FORSYTH COUNTY

LOCATION: I-40 / NC 109 INTERCHANGE PROJECT
IN WINSTON-SALEM, NC

TYPE OF WORK: POWER, GAS AND COMMUNICATION LINE RELOCATIONS

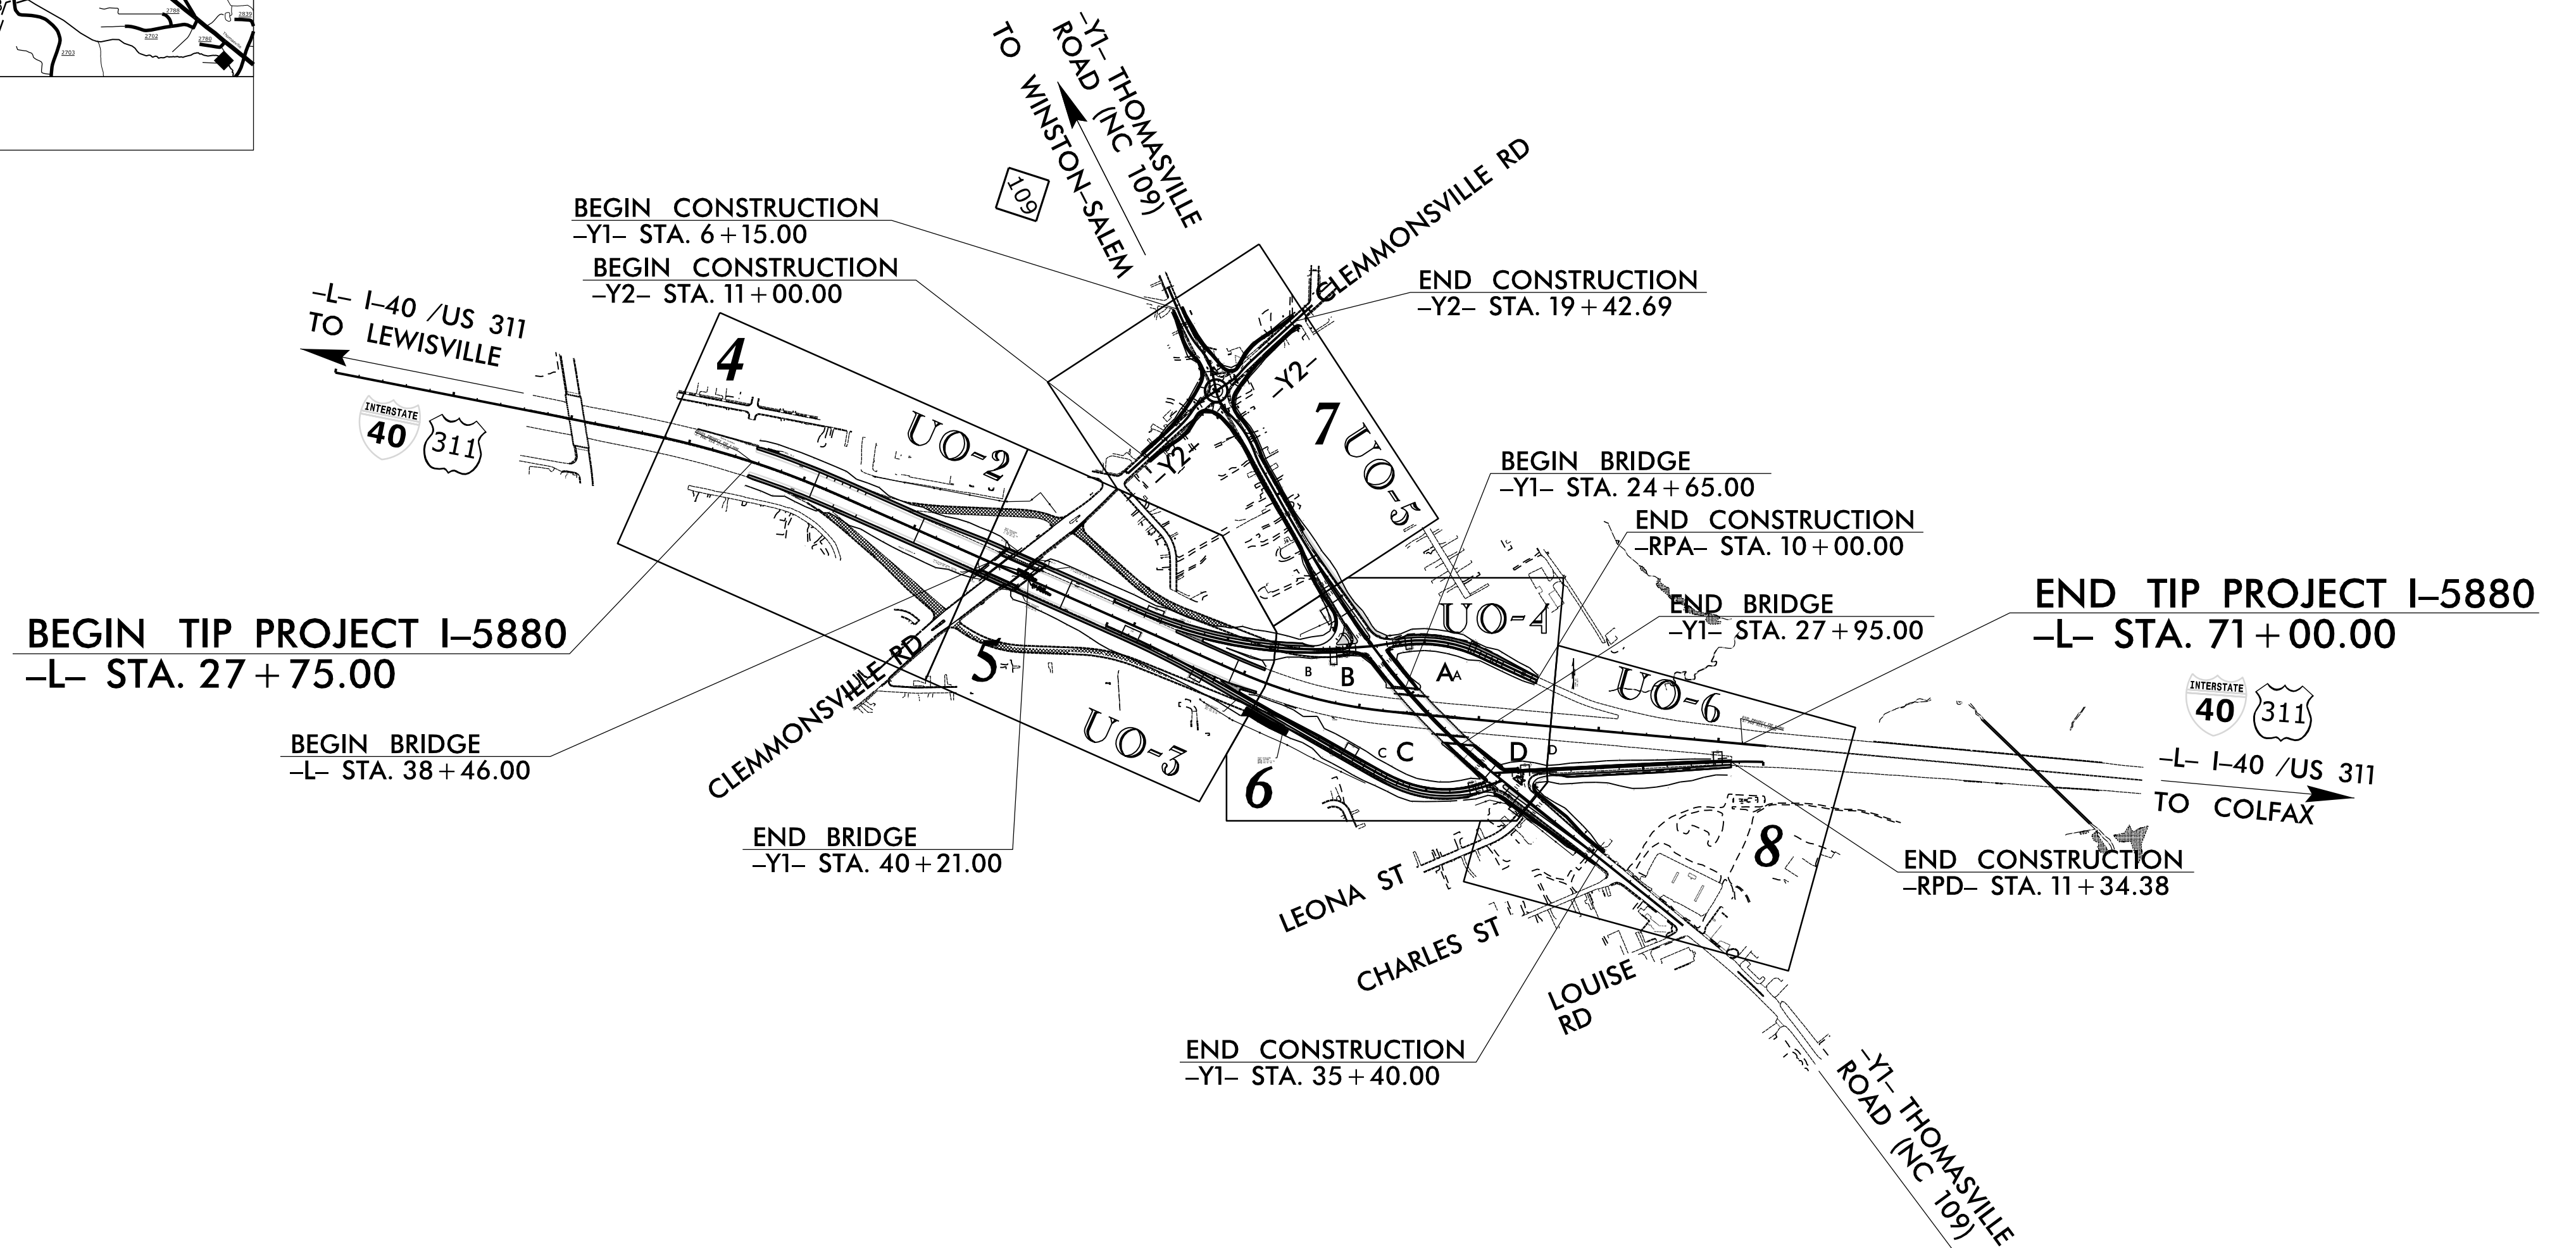

GRAPHIC SCALES

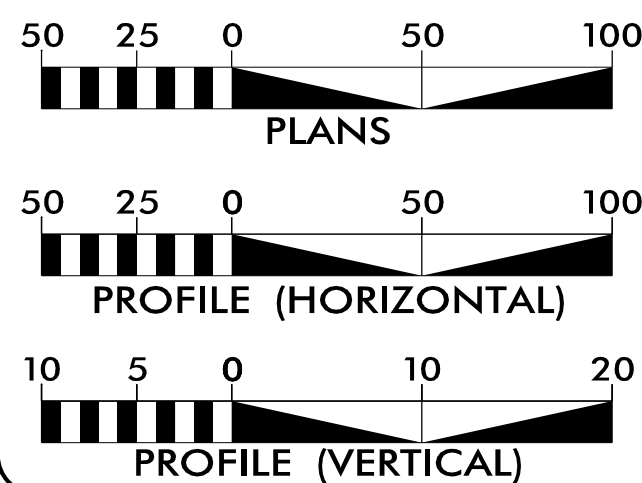

INDEX OF SHEETS

SHEET NO.	DESCRIPTION
UO-1	TITLE SHEET
UO-2 THRU UO-6	UBO PLAN SHEETS


UTILITY OWNERS WITH CONFLICTS

- (A) POWER - DUKE ENERGY
(B) GAS - PIEDMONT NATURAL GAS
(C) TELECOM - LUMEN
(D) TELECOM - SPECTRUM
(E) TELECOM - SEGRA
(F) TELECOM - AT&T

PREPARED IN THE OFFICE OF:



Clint L. Stevens, PE UTILITY COORDINATION PROJECT MANAGER
Harris Winters PROJECT UTILITY COORDINATOR
James N. Arnold PROJECT UTILITY DESIGNER

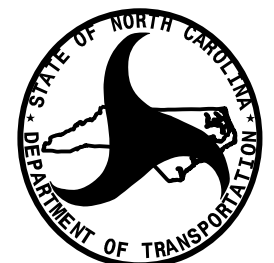


DIVISION OF HIGHWAYS
DIVISION 9
375 SILAS CREEK PKWY
WINSTON-SALEM, NC 27127
PHONE (336) 747-7800
FAX (336) 761-2004

John Rhyne, PE DIVISION ENGINEER
Mezak Tucker DIV CONSTRUCTION ENGINEER
Joshua McMahan DIVISION UTILITY ENGINEER
Lou Porter DIV UTILITY COORDINATOR


UTILITIES BY OTHERS

NOTE:
ALL UTILITY WORK SHOWN ON THIS SHEET WILL BE DONE BY OTHERS. NO PAYMENT WILL BE MADE TO THE CONTRACTOR FOR UTILITY WORK SHOWN ON THIS SHEET.

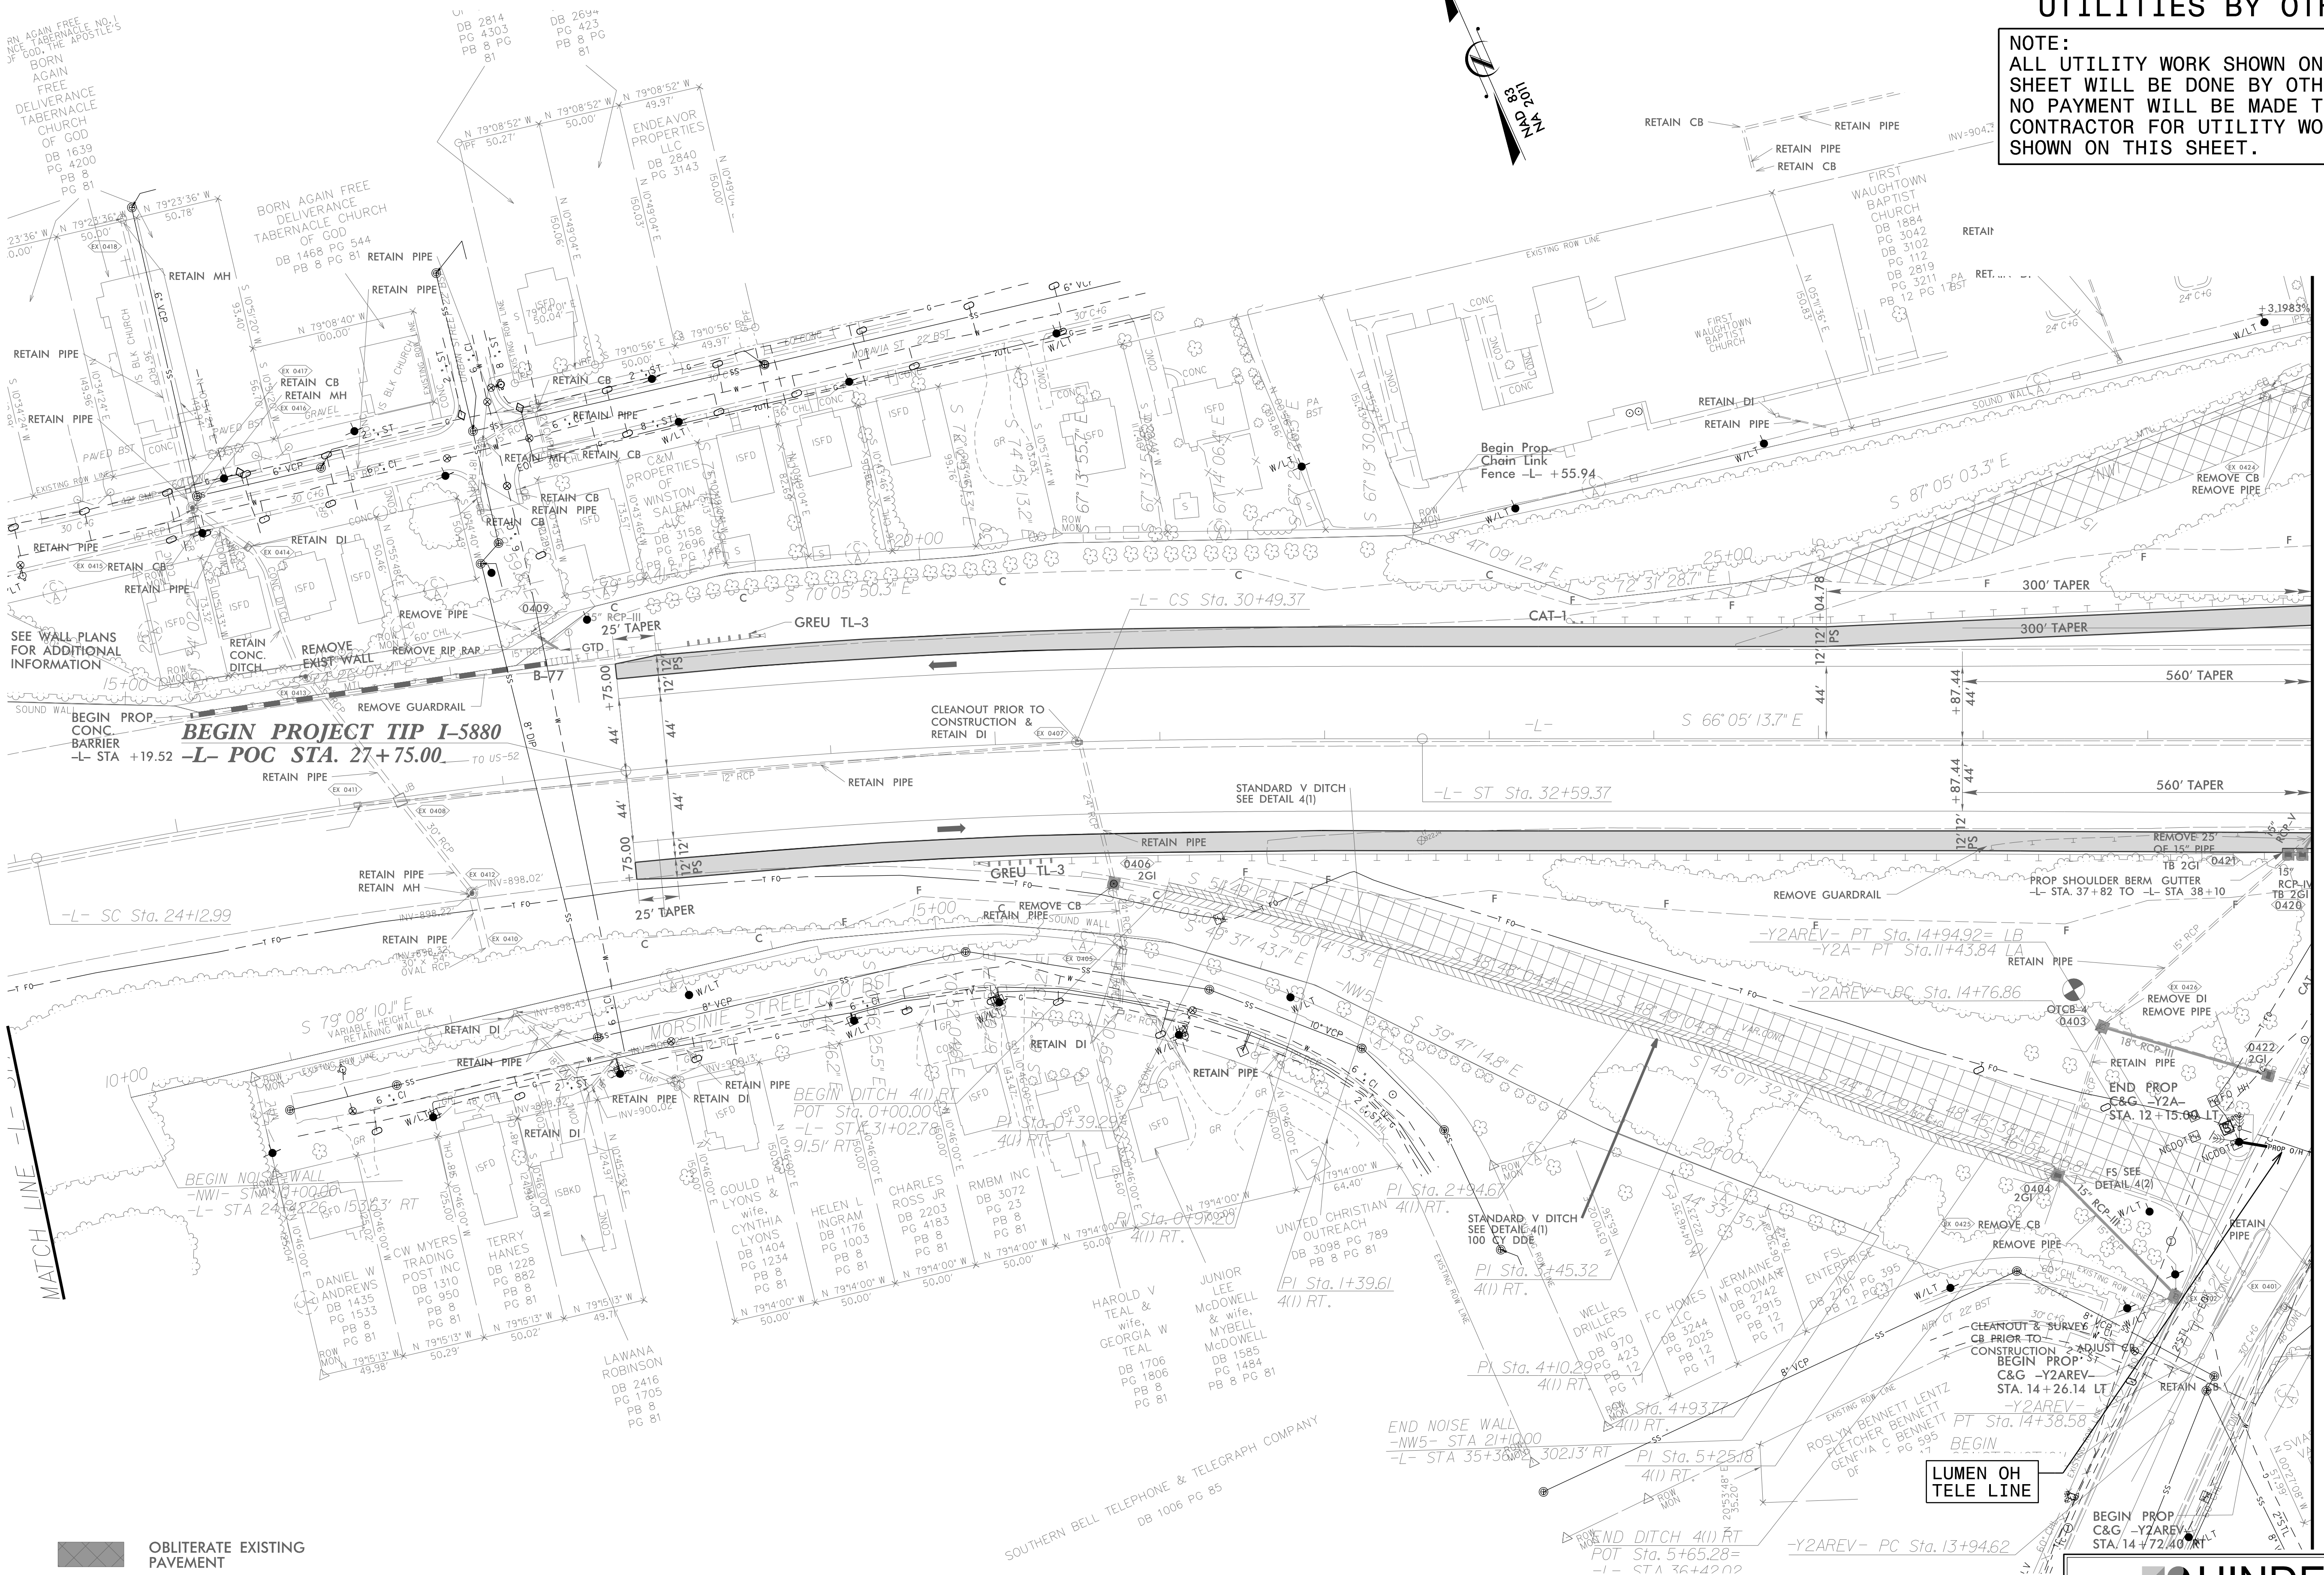

OBLITERATE EXISTING PAVEMENT

LUMEN OH TELE LINE

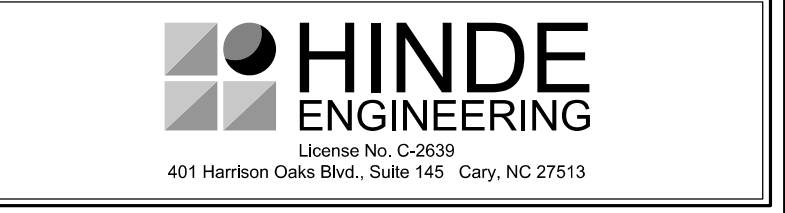


MATCH LINE STA. 38+00.00 SEE SHEET U0-3

3 MAY 2025 15:13 C:\Users\Server Files\Projects\2018\A20181202.00_JMT_I-5880\Design\Utilities\Engineering\UBO\Proj\I5880_ut_rdy4_U02_psh.dgn


UTILITIES BY OTHERS

NOTE:
ALL UTILITY WORK SHOWN ON THIS SHEET WILL BE DONE BY OTHERS. NO PAYMENT WILL BE MADE TO THE CONTRACTOR FOR UTILITY WORK SHOWN ON THIS SHEET.

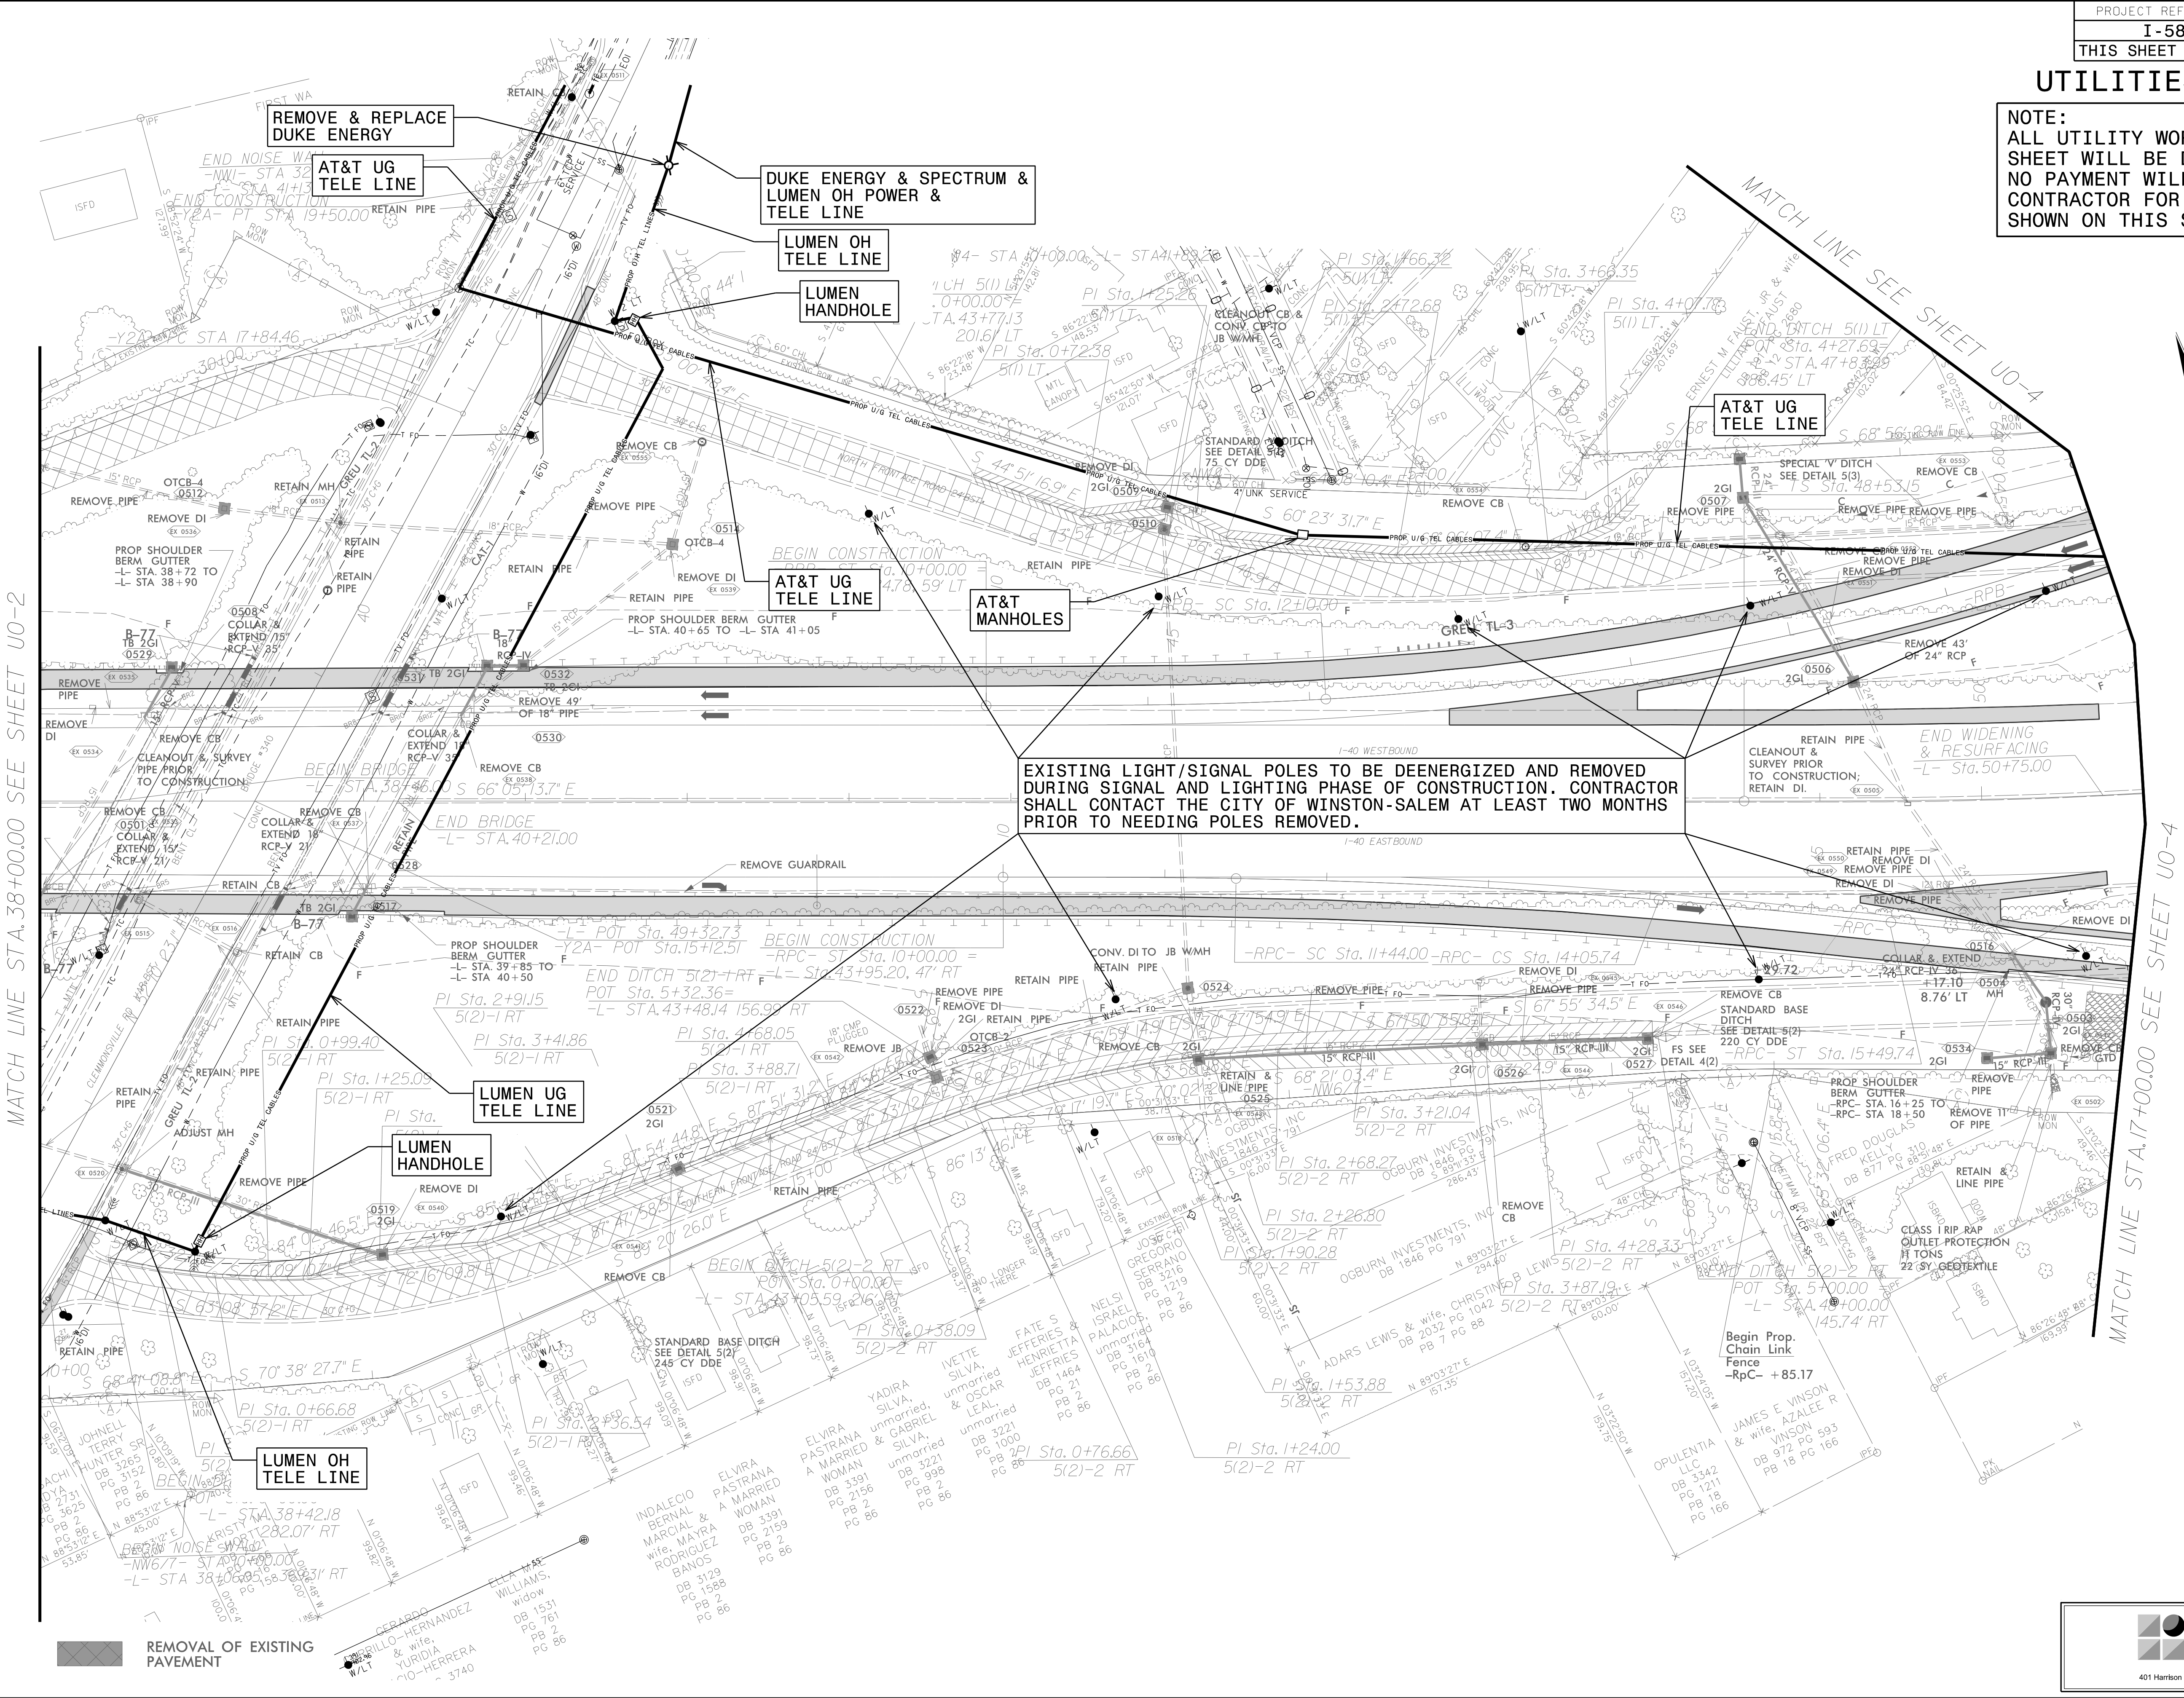

UTILITIES BY OTHERS

NOTE:
ALL UTILITY WORK SHOWN ON THIS SHEET WILL BE DONE BY OTHERS.
NO PAYMENT WILL BE MADE TO THE CONTRACTOR FOR UTILITY WORK SHOWN ON THIS SHEET.

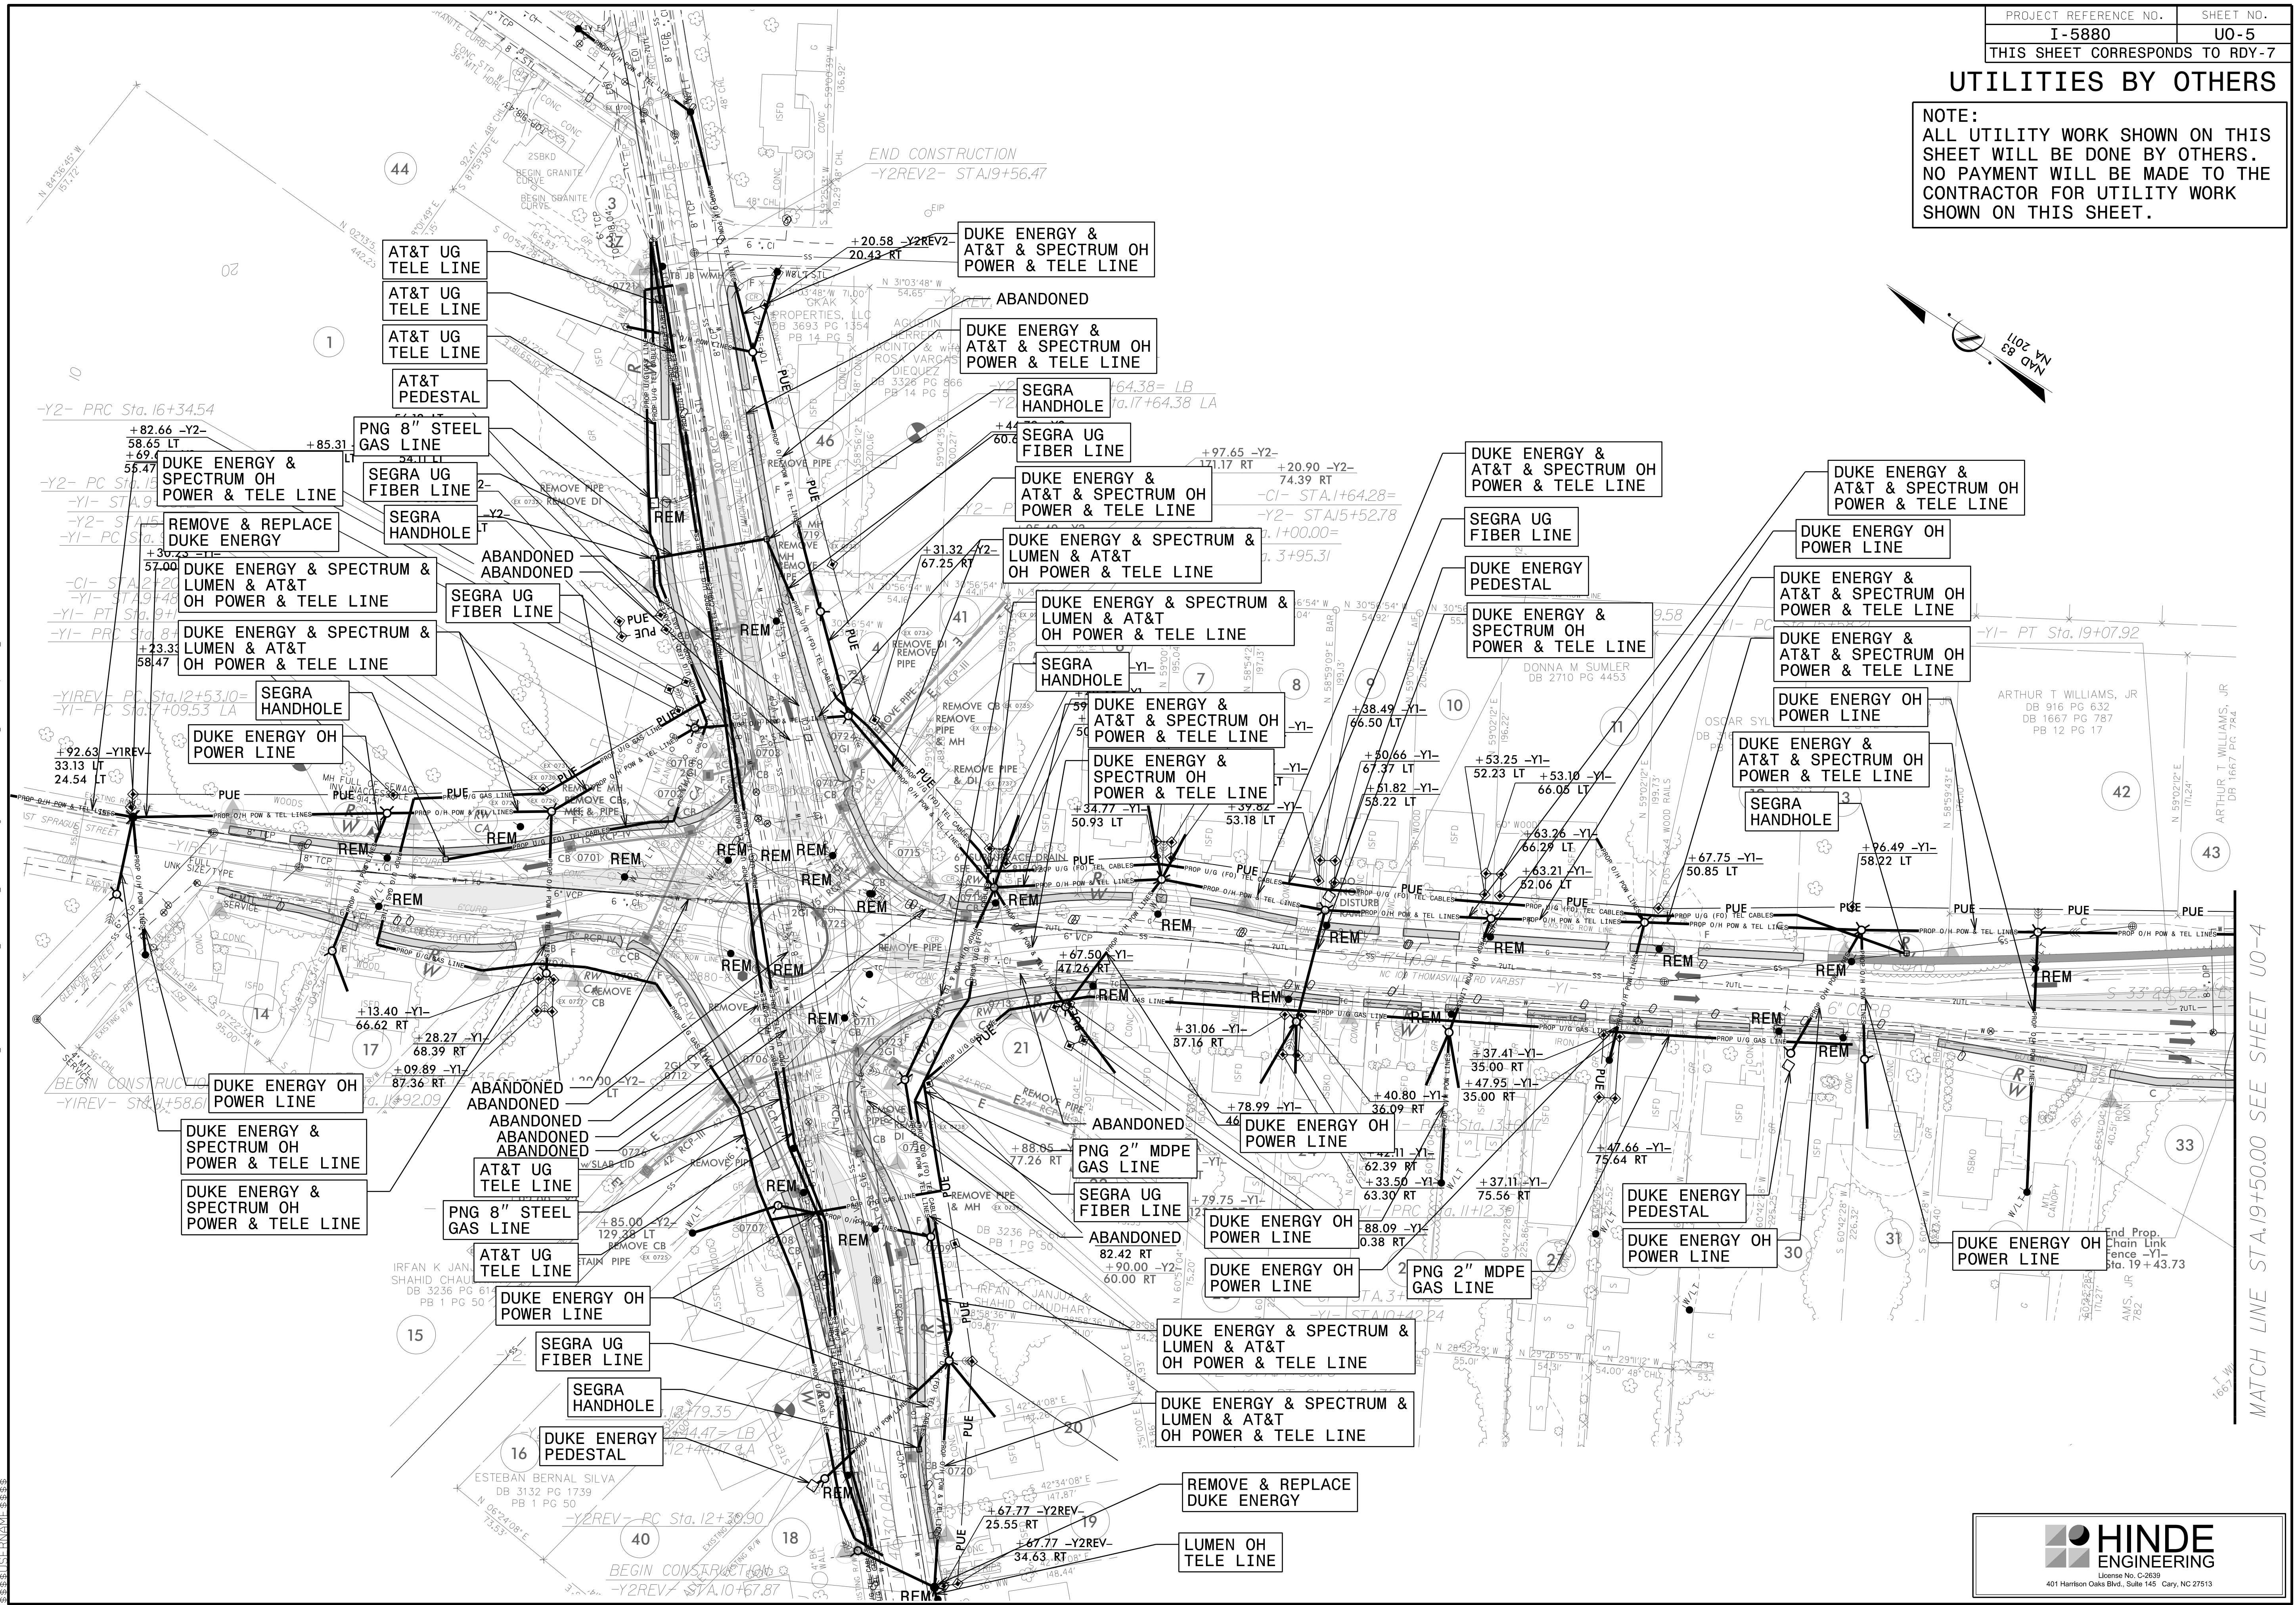


3 MAY 2025 15:41 C:\Users\Server Files\Projects\2018\A20181202.00_JMT_I-5880\Design\Utilities\Engineering\UBO\Proj\I5880_U0-5.psd.dgn

MATCH LINE STA.19+50.00 SEE SHEET U0-4

UTILITIES BY OTHERS

NOTE:
ALL UTILITY WORK SHOWN ON THIS SHEET WILL BE DONE BY OTHERS. NO PAYMENT WILL BE MADE TO THE CONTRACTOR FOR UTILITY WORK SHOWN ON THIS SHEET.

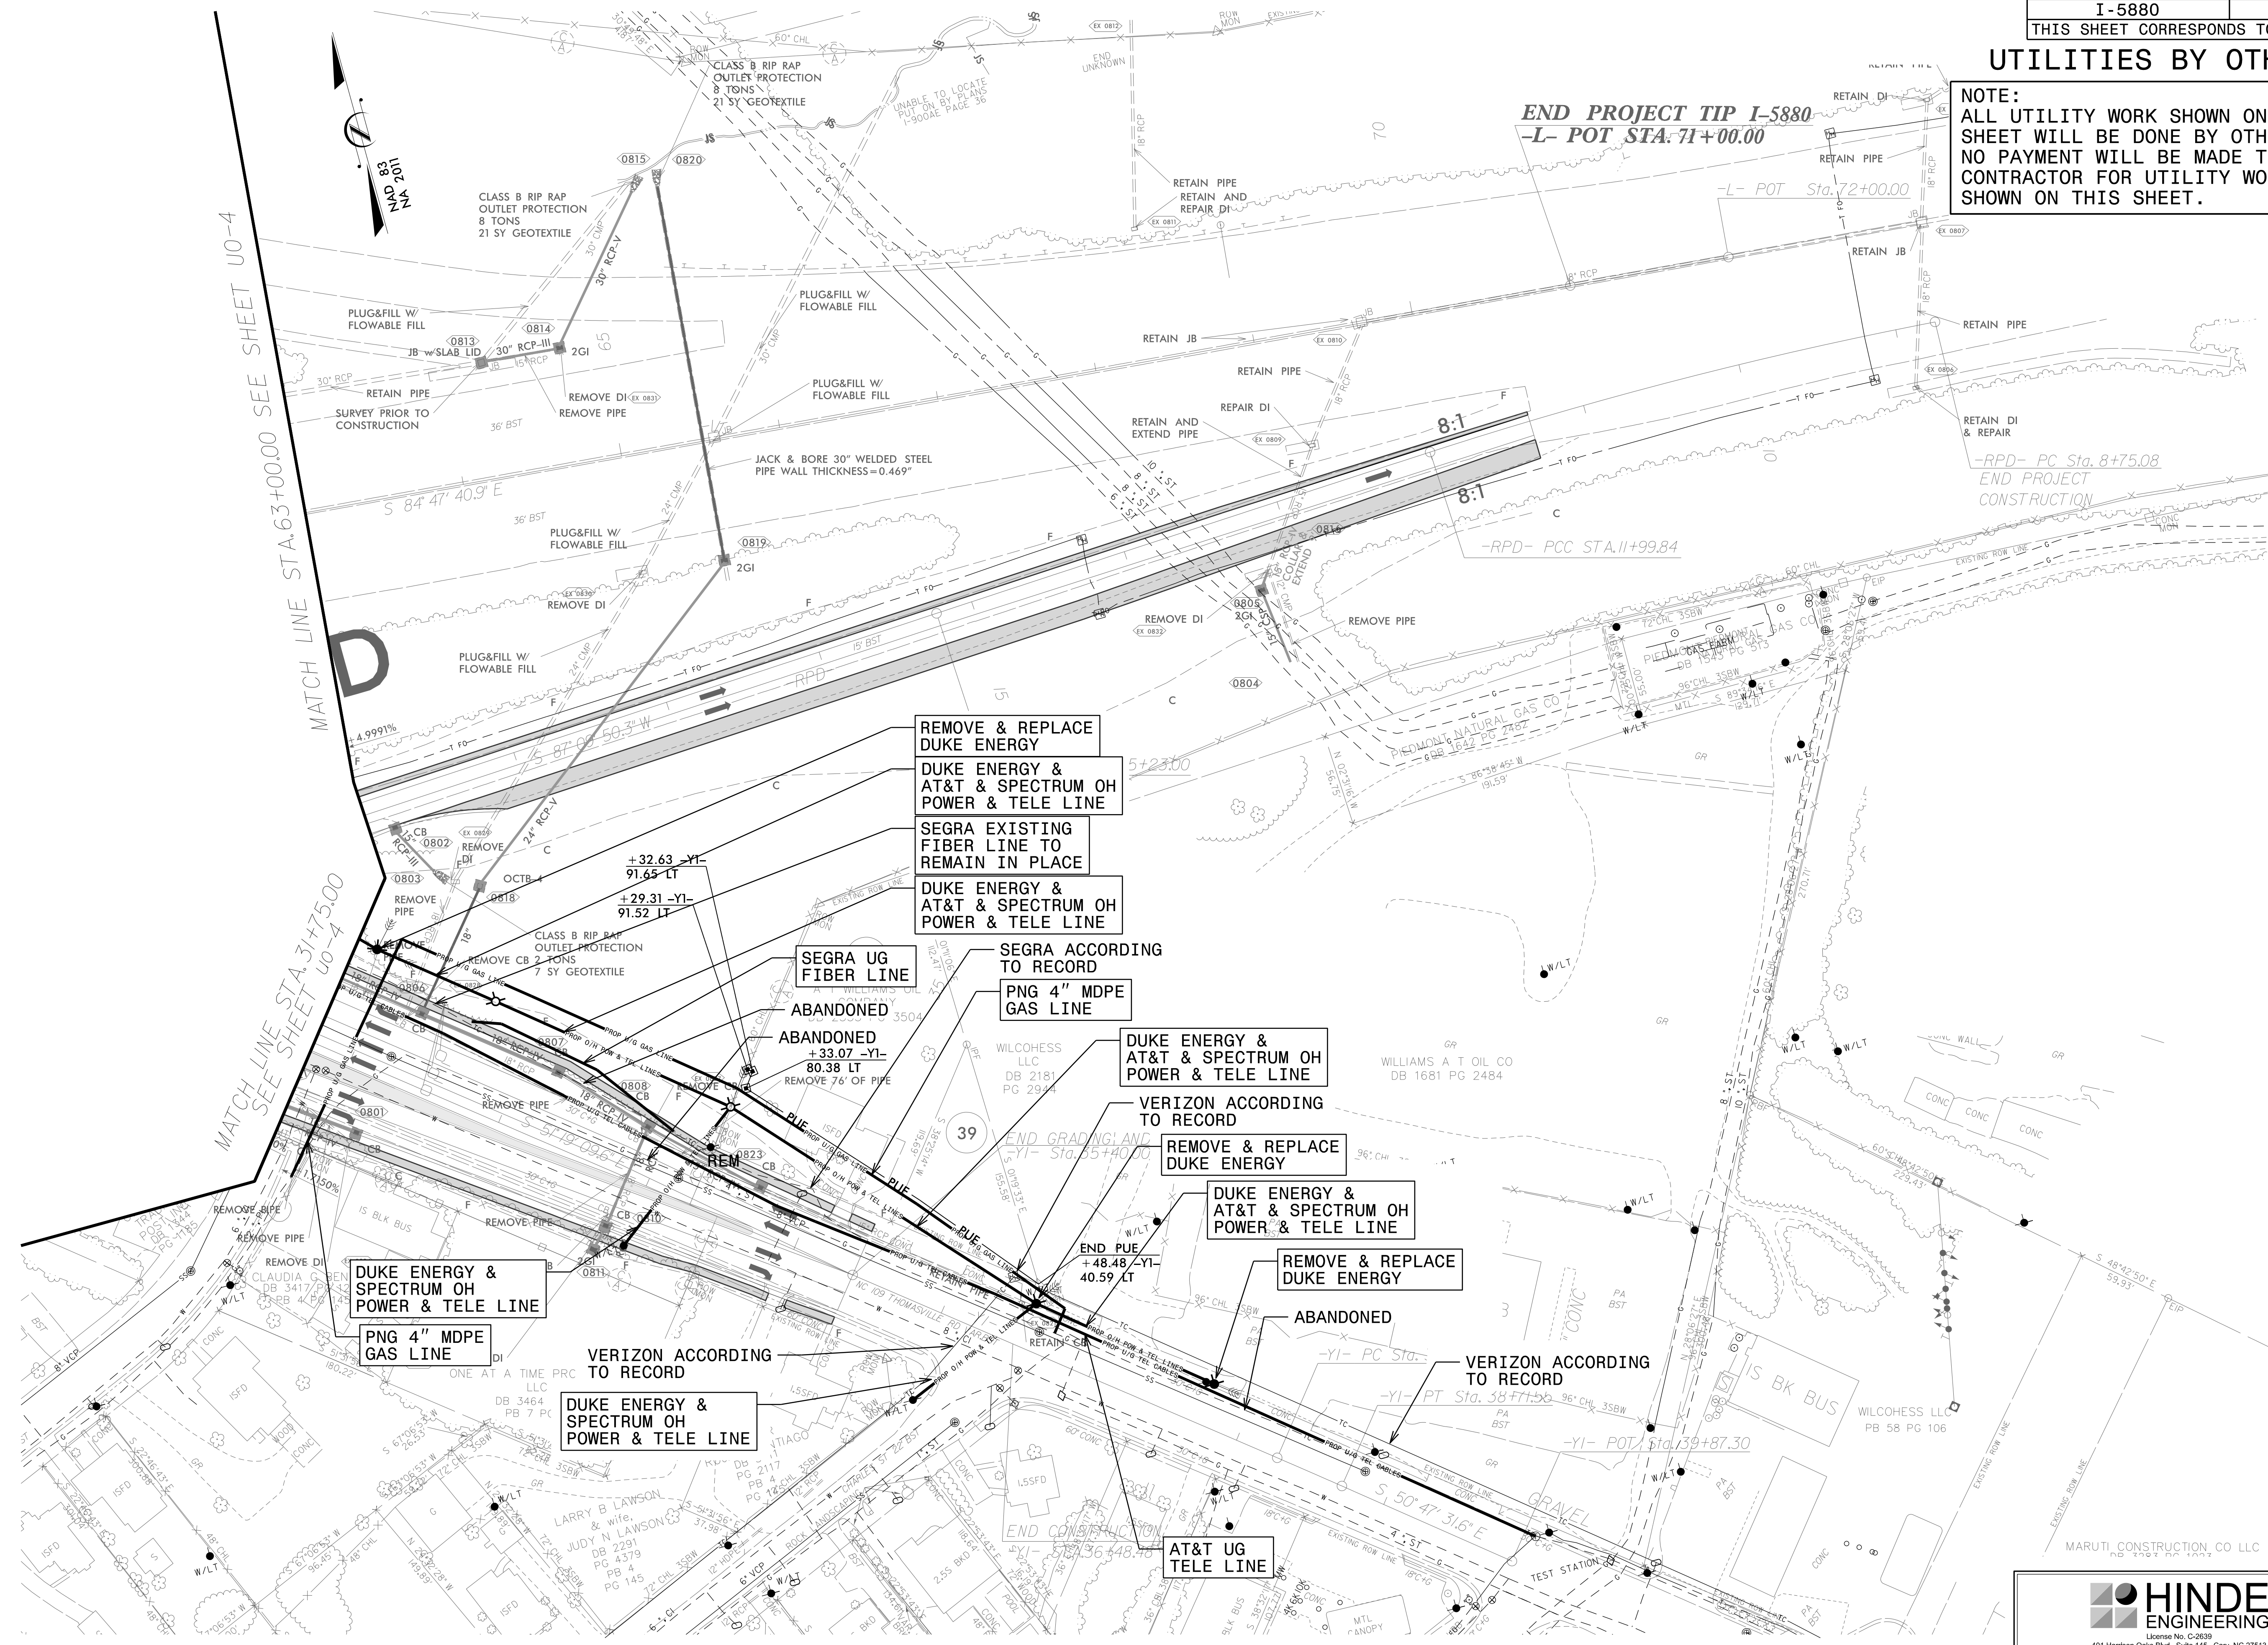

3 MAY 2025 15:14
C:\Users\Server Files\Projects\2018\A20181202.00_JMT_I-5880\Design\Utilities\UBO\Proj\I5880_U0-6.psh.dgn
3:58 PM 12/2/2018