


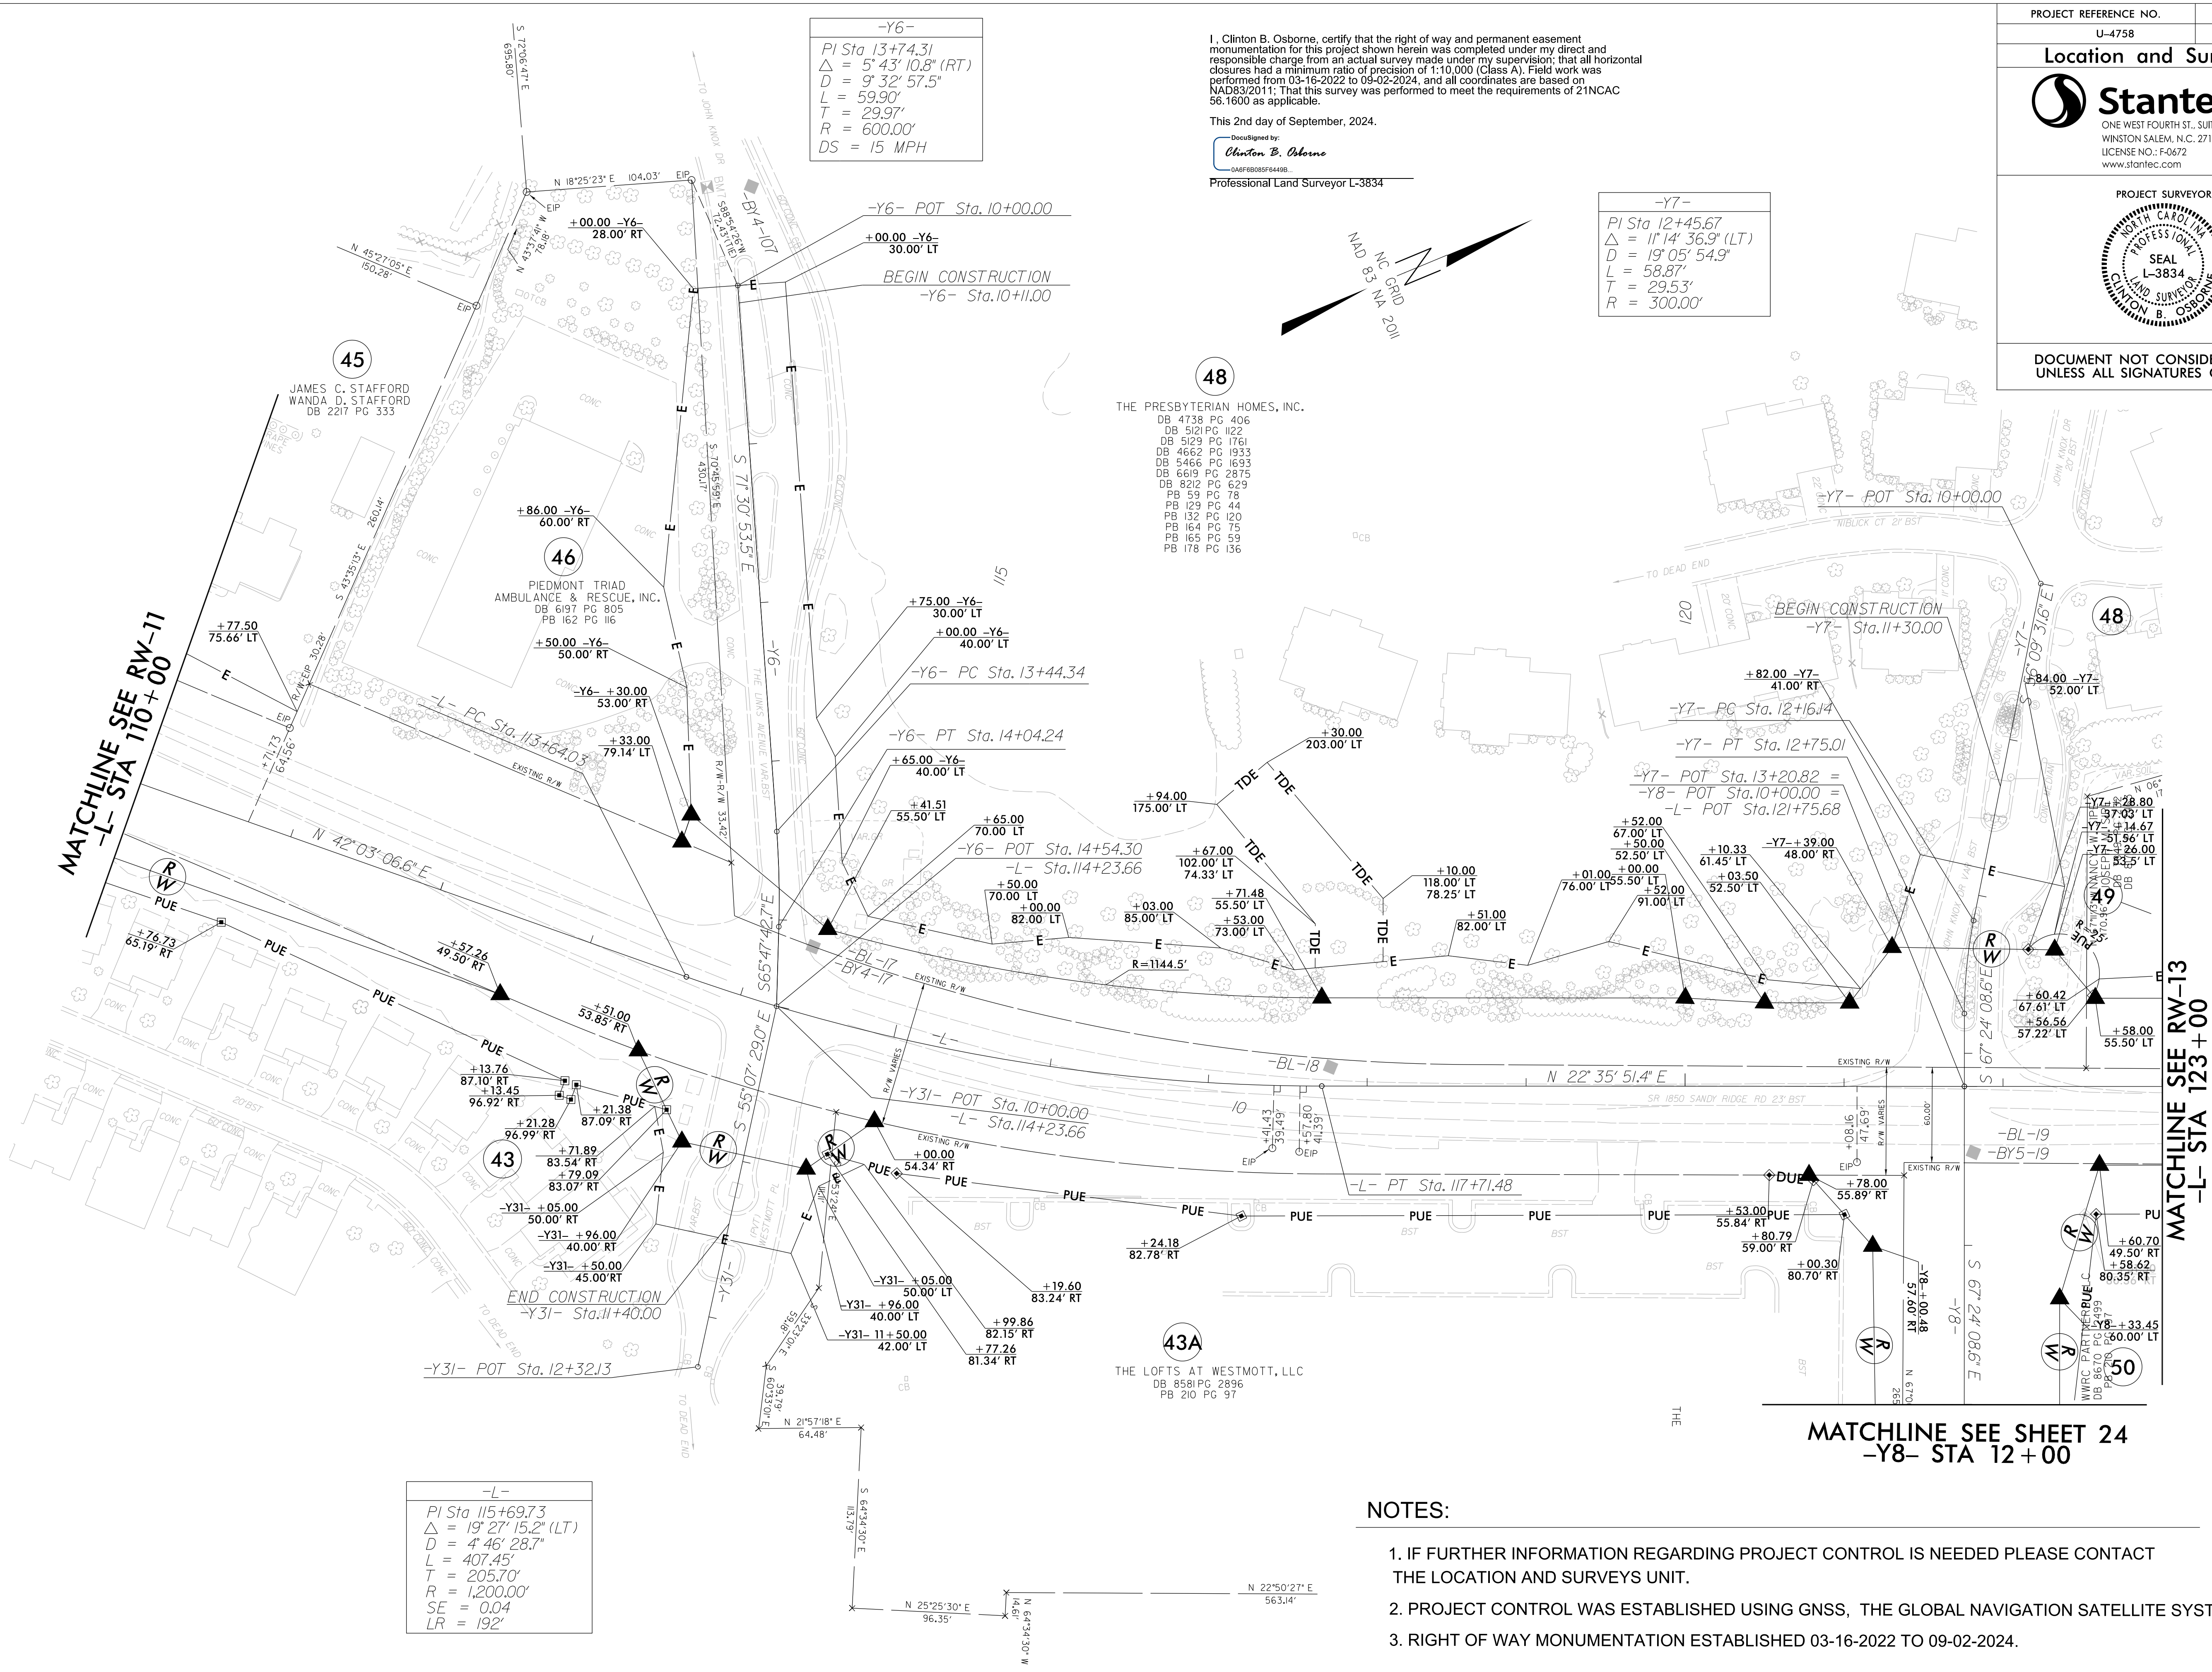

-Y6-
PI Sta 13+74.31
 $\Delta = 5^{\circ} 43' 10.8" (RT)$
 $D = 9^{\circ} 32' 57.5"$
 $L = 59.90'$
 $T = 29.97'$
 $R = 600.00'$
 $DS = 15 MPH$

I, Clinton B. Osborne, certify that the right of way and permanent easement monumentation for this project shown herein was completed under my direct and responsible charge from an actual survey made under my supervision; that all horizontal closures had a minimum ratio of precision of 1:10,000 (Class A). Field work was performed from 03-16-2022 to 09-02-2024, and all coordinates are based on NAD83/2011; That this survey was performed to meet the requirements of 21NCAC 56.1600 as applicable.

This 2nd day of September, 2024.

DocuSigned by:
Clinton B. Osborne
0A8F6E085F6440B
Professional Land Surveyor L-3834

-Y7-
PI Sta 12+45.67
 $\Delta = 11^{\circ} 14' 36.9" (LT)$
 $D = 19^{\circ} 05' 54.9"$
 $L = 58.87'$
 $T = 29.53'$
 $R = 300.00'$

-L-
PI Sta 115+69.73
 $\Delta = 19^{\circ} 27' 15.2" (LT)$
 $D = 4^{\circ} 46' 28.7"$
 $L = 407.45'$
 $T = 205.70'$
 $R = 1,200.00'$
 $SE = 0.04$
 $LR = 192'$