


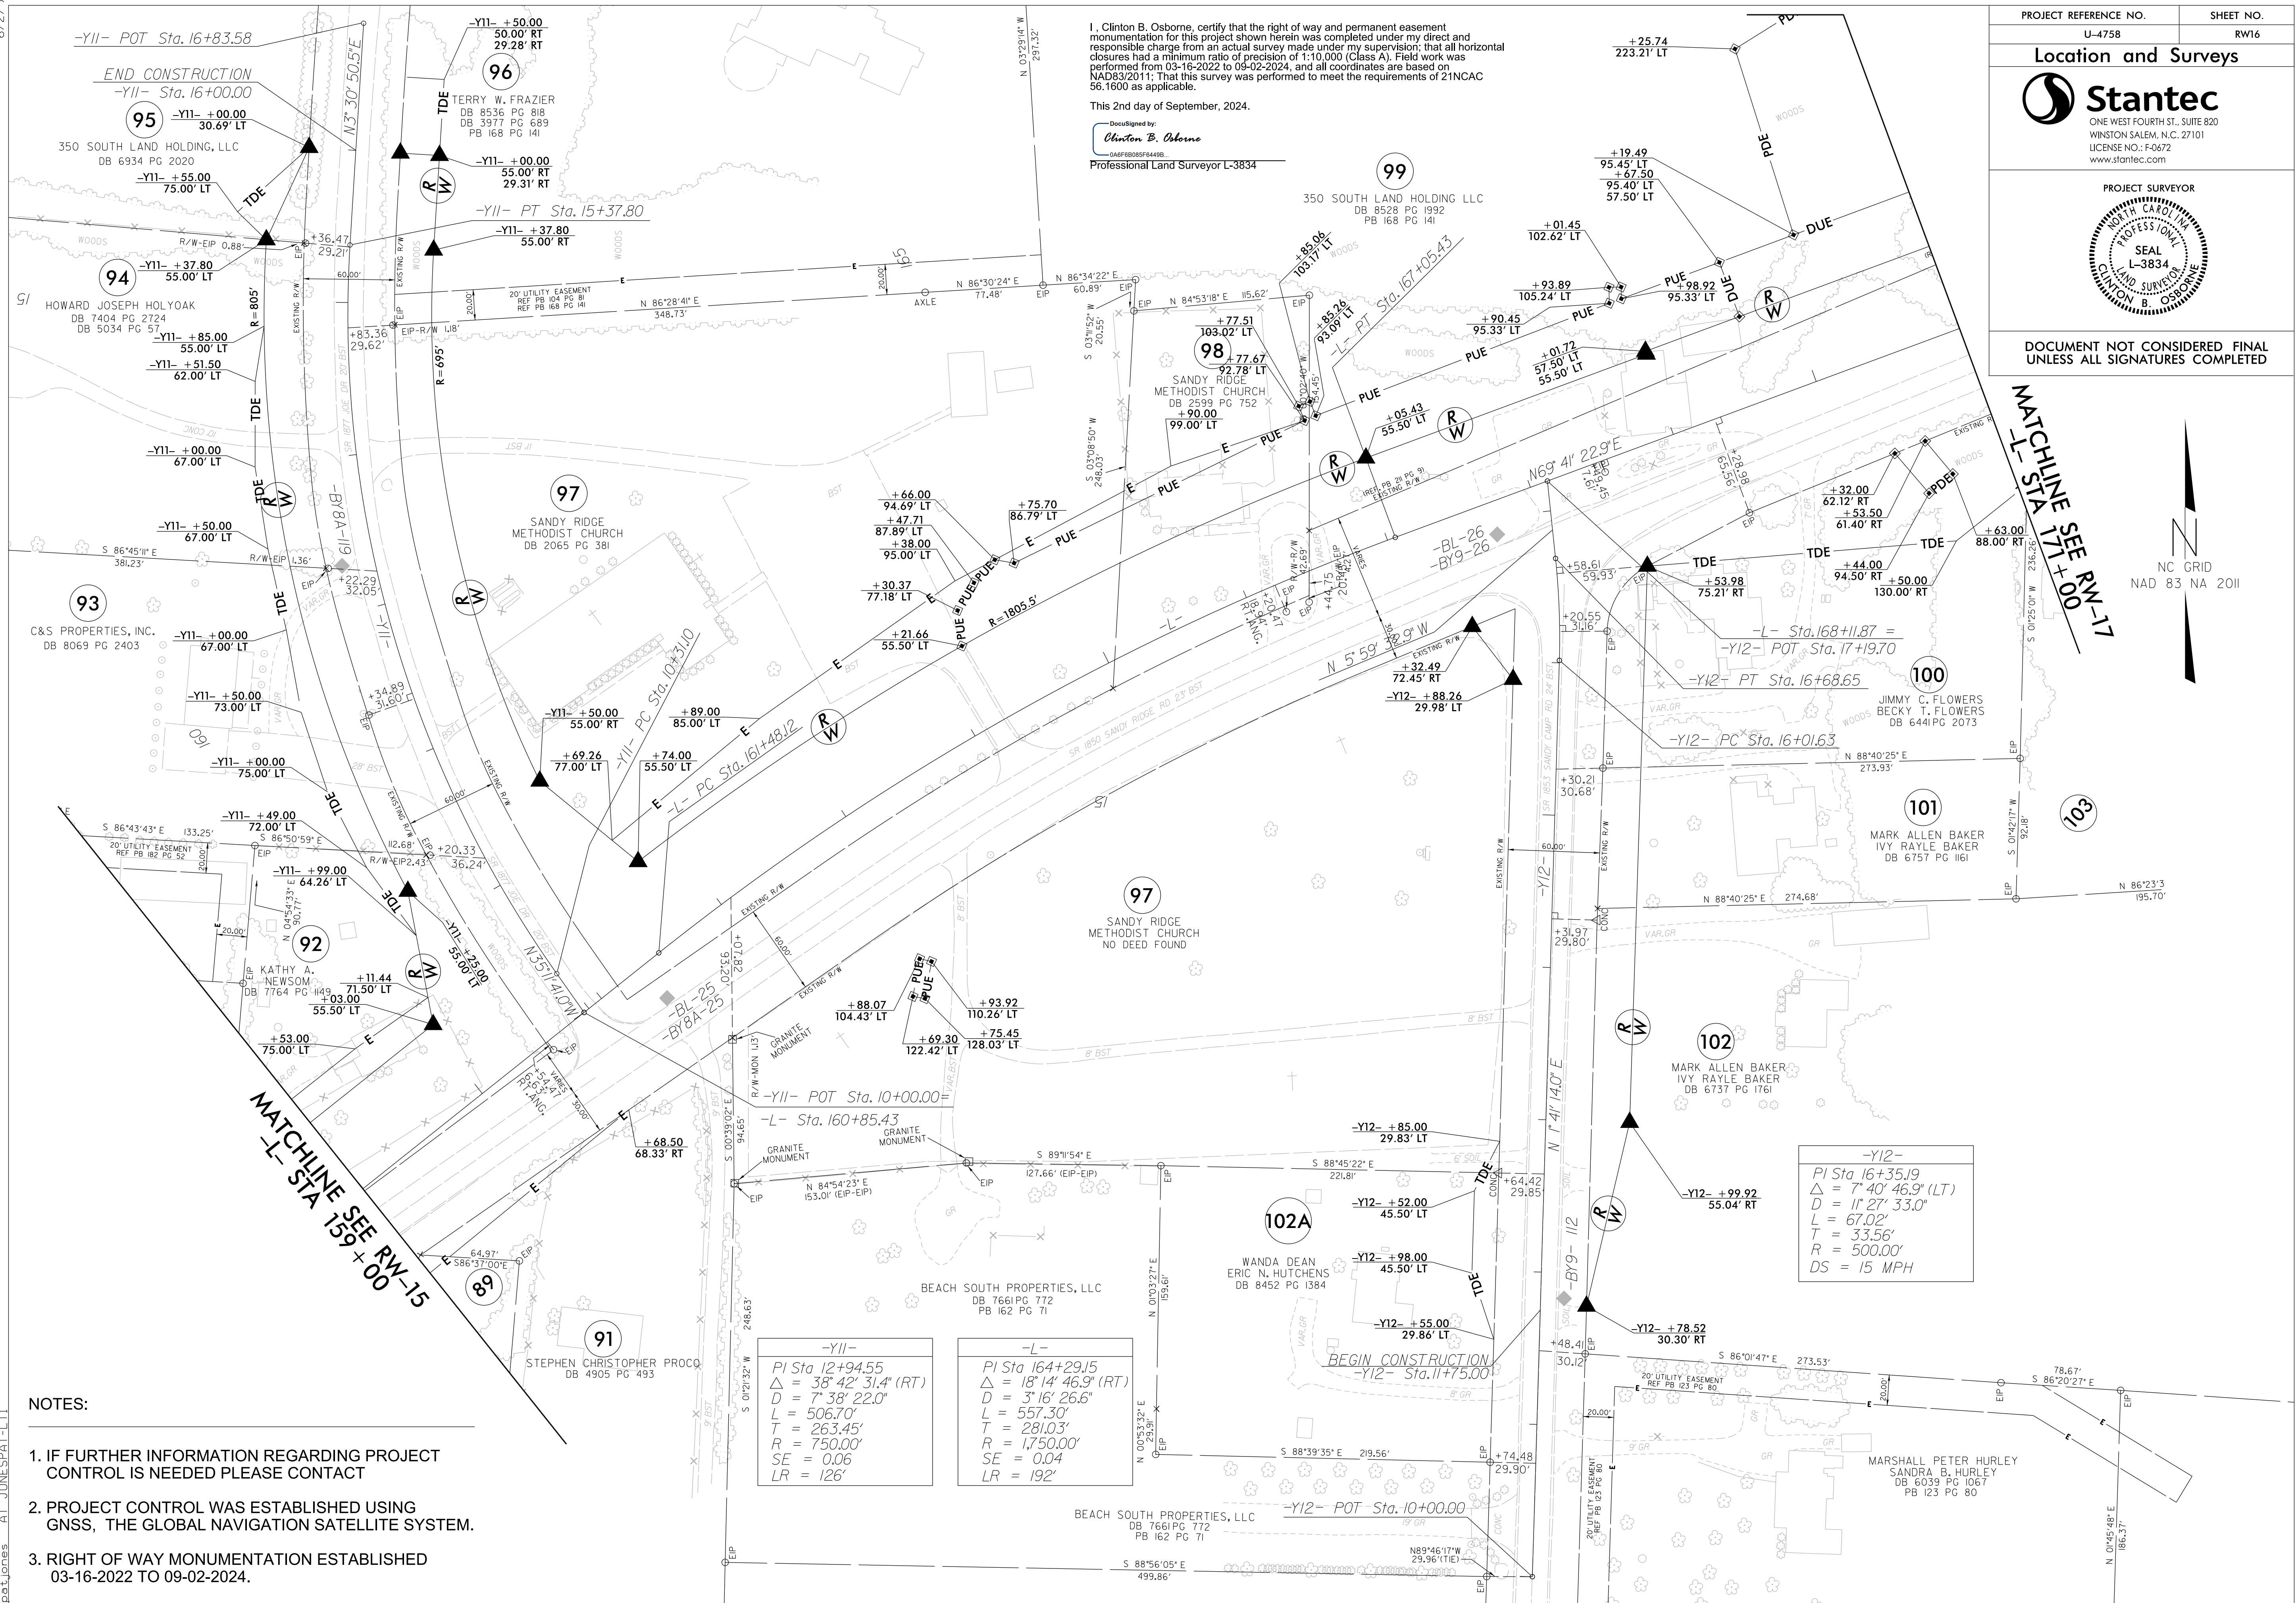

PROJECT REFERENCE NO.	SHEET NO.
U-4758	RW16
Location and Surveys	
 Stantec ONE WEST FOURTH ST., SUITE 820 WINSTON SALEM, NC. 27101 LICENSE NO.: F-0672 www.stantec.com	
PROJECT SURVEYOR 	
DOCUMENT NOT CONSIDERED FINAL UNLESS ALL SIGNATURES COMPLETED	