


MATCHLINE SEE SHEET RW-12
-Y8- STA 12+00

MATCHLINE SEE SHEET RW-13
-Y26- STA 14+00

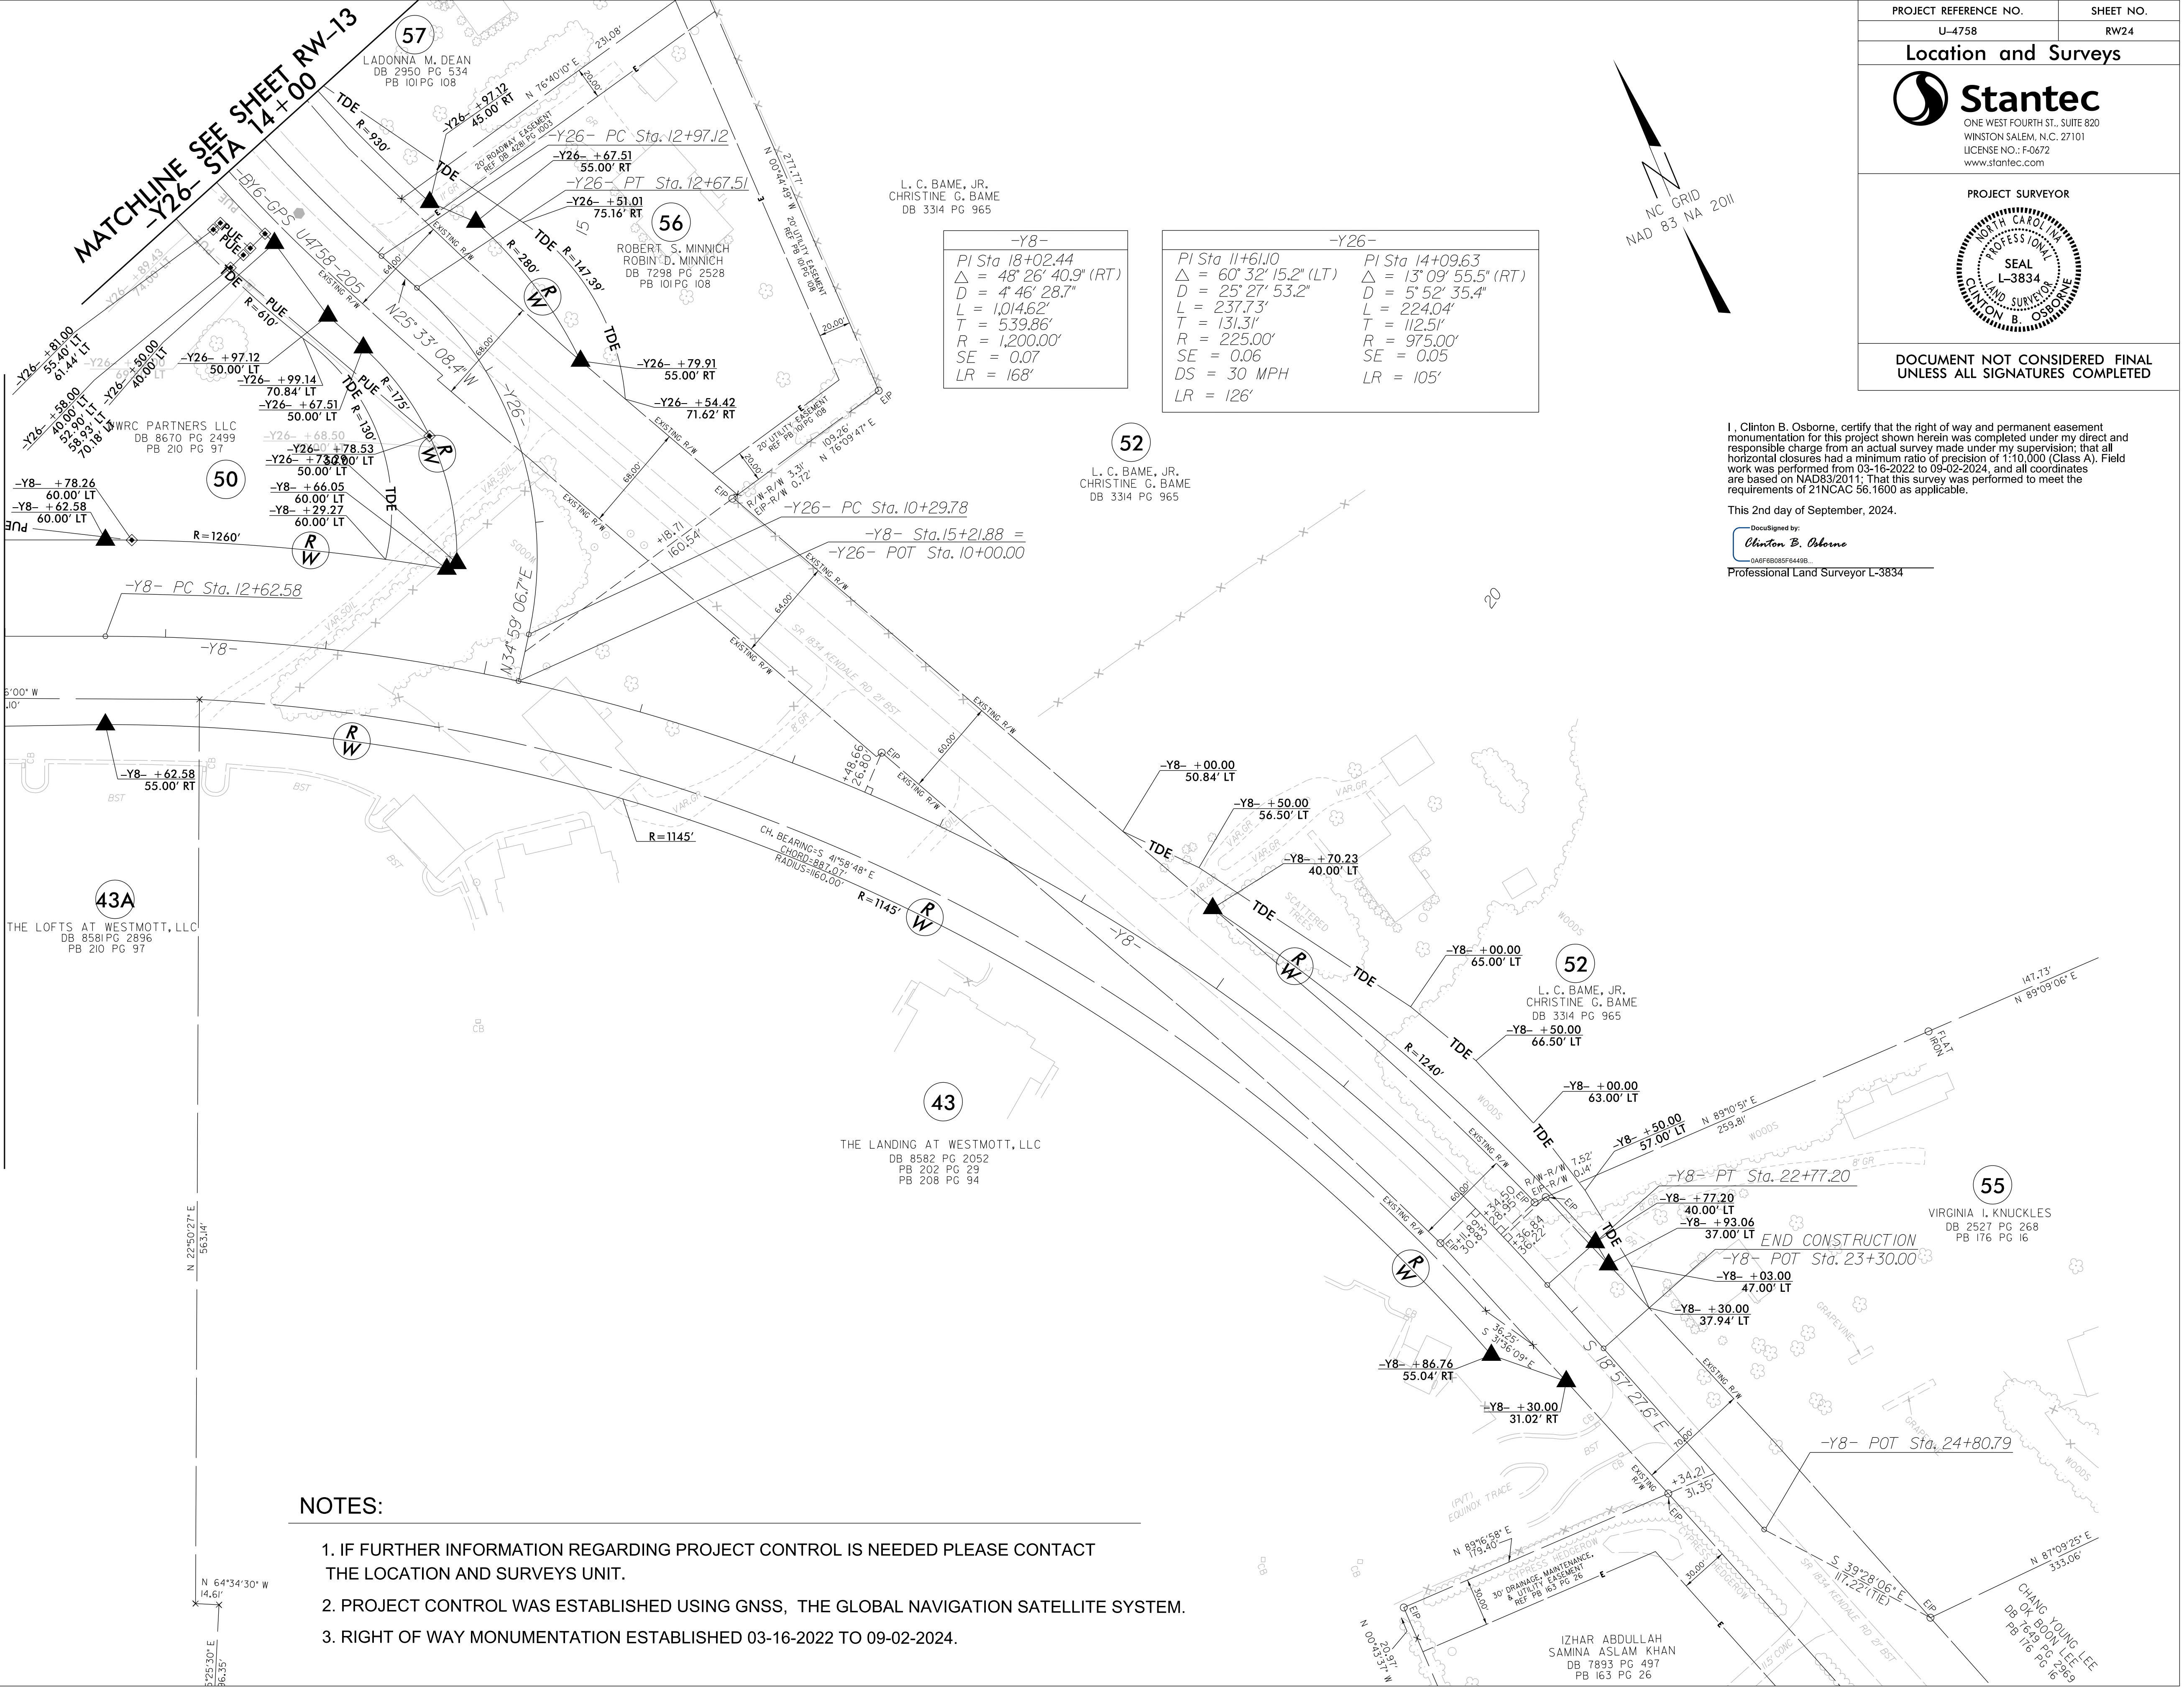

NOTES:

- IF FURTHER INFORMATION REGARDING PROJECT CONTROL IS NEEDED PLEASE CONTACT THE LOCATION AND SURVEYS UNIT.
- PROJECT CONTROL WAS ESTABLISHED USING GNSS, THE GLOBAL NAVIGATION SATELLITE SYSTEM.
- RIGHT OF WAY MONUMENTATION ESTABLISHED 03-16-2022 TO 09-02-2024.