


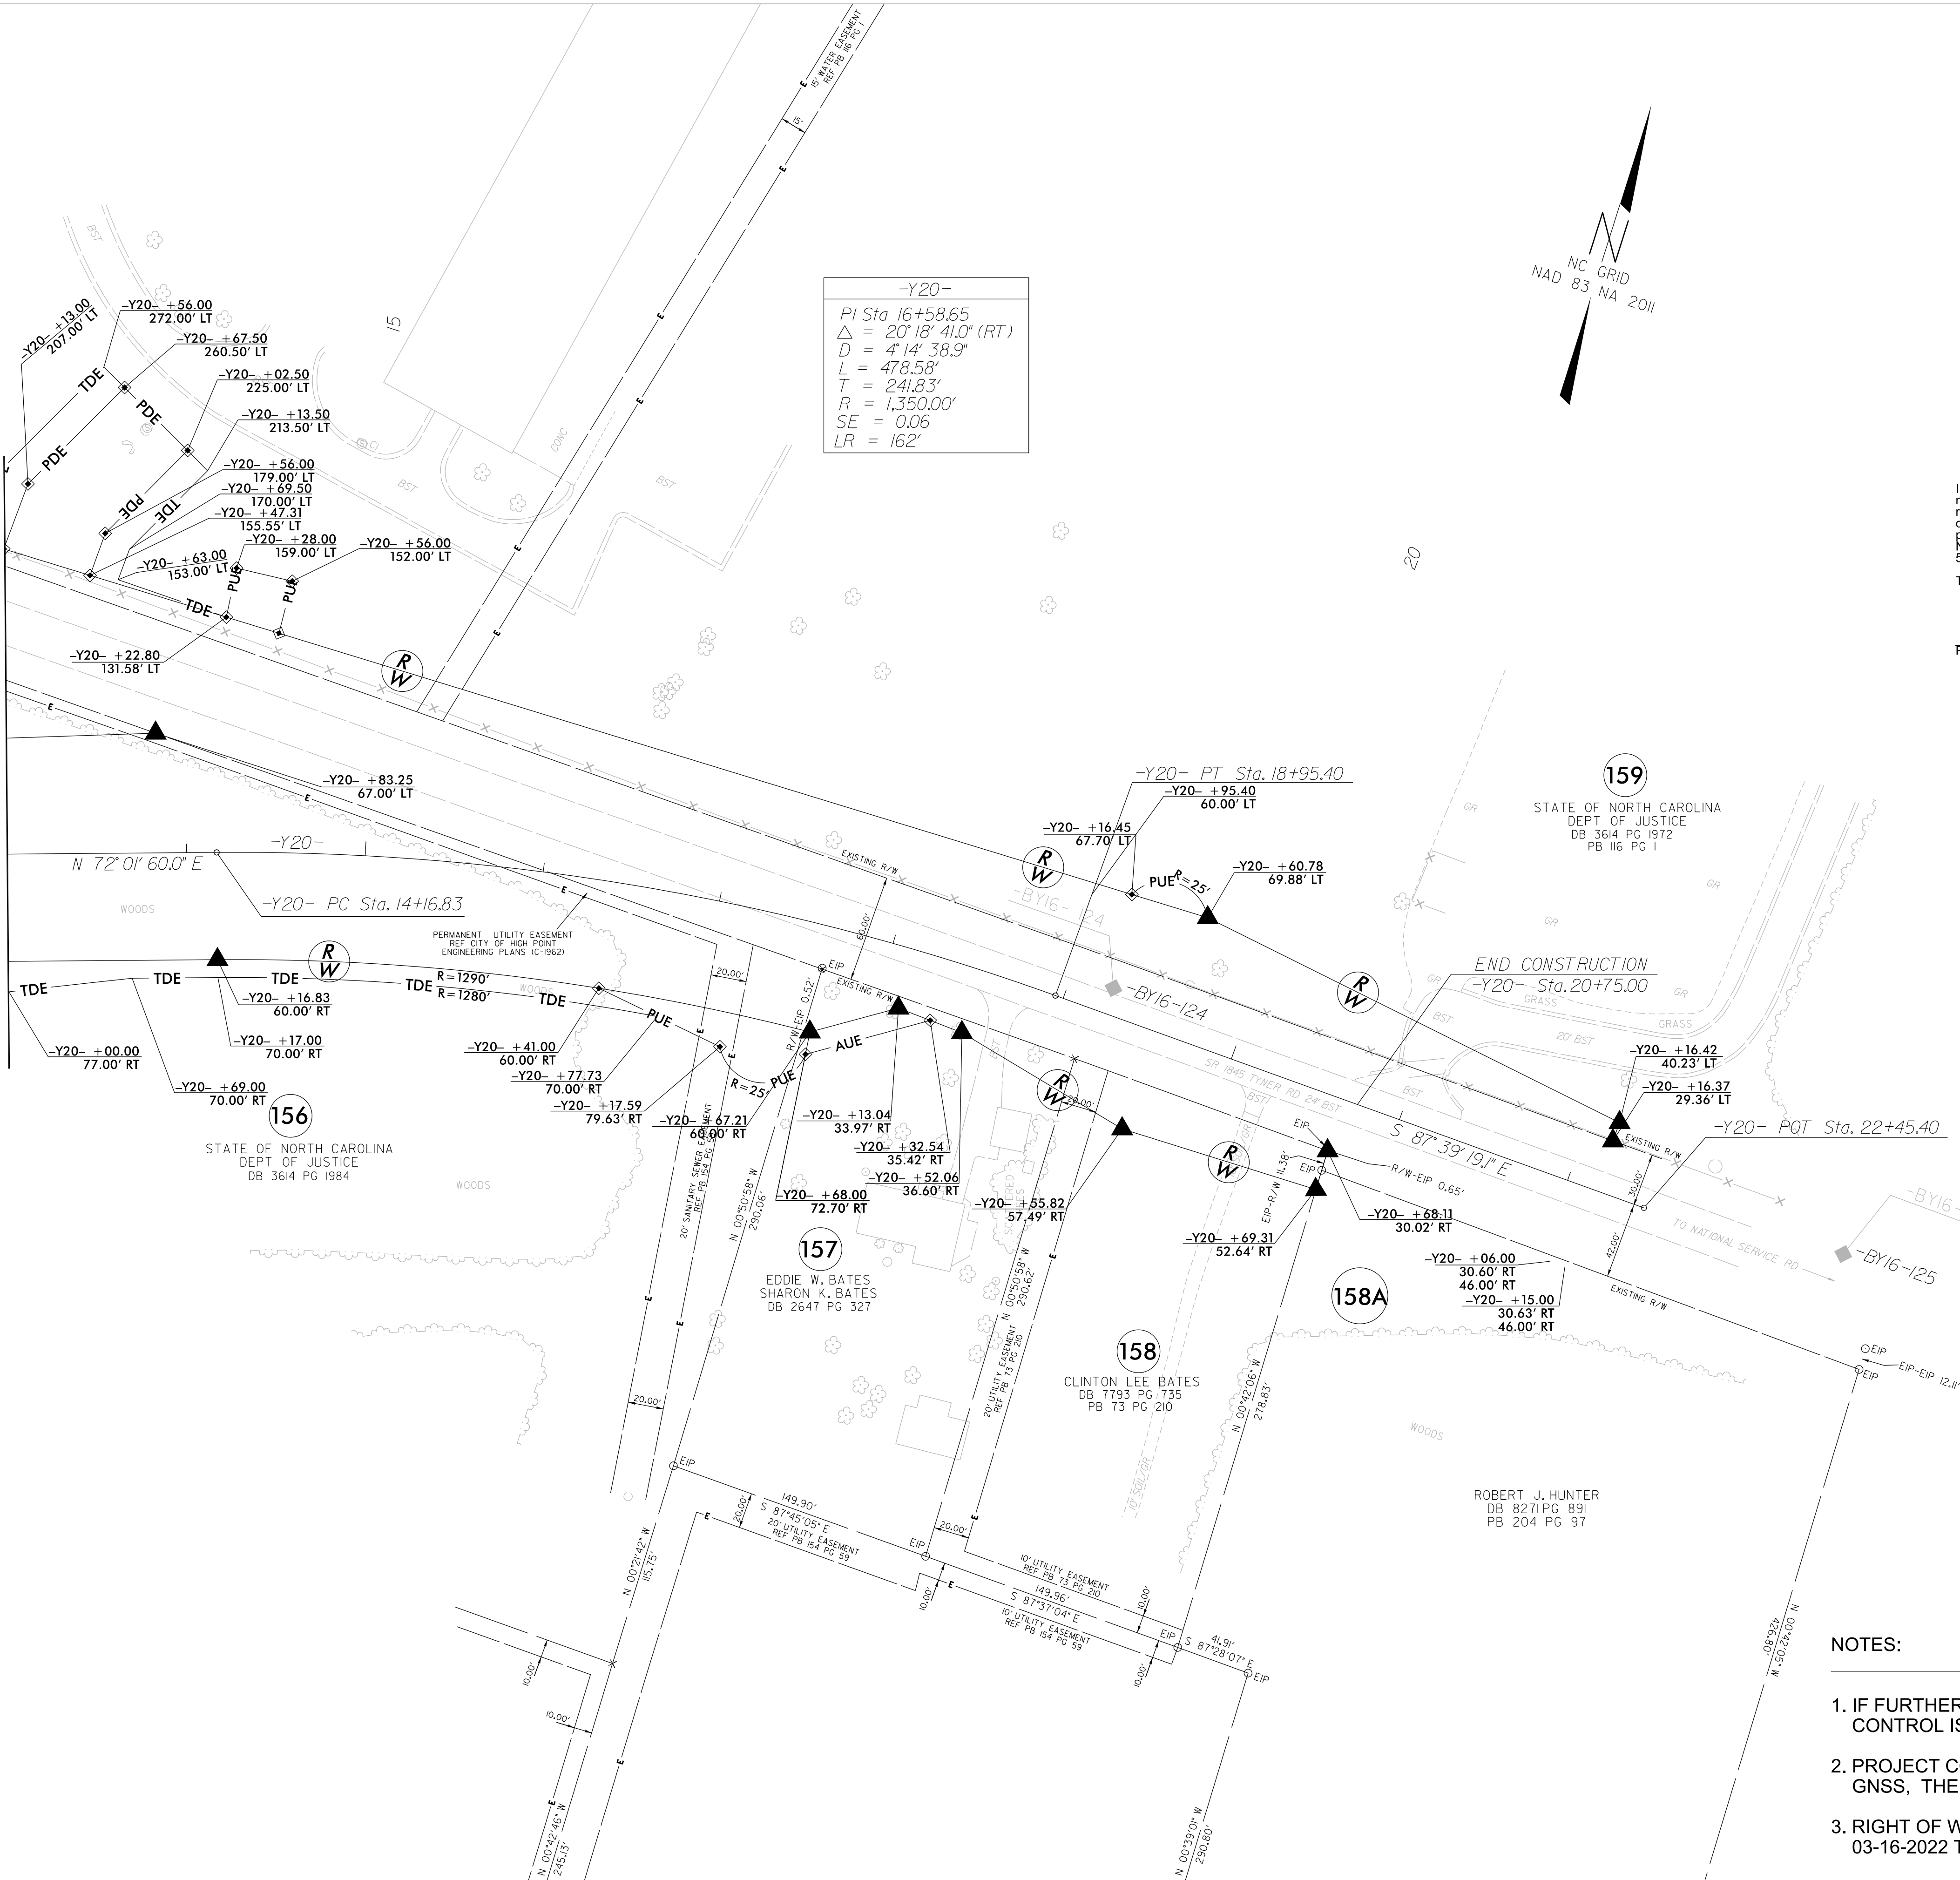

I, Clinton B. Osborne, certify that the right of way and permanent easement monumentation for this project shown herein was completed under my direct and responsible charge from an actual survey made under my supervision; that all horizontal and vertical control used in this survey was of a minimum ratio of precision of 1+10,000 (Class A). Field work was performed from 03-16-2022 to 09-02-2024, and all coordinates are based on NAD83/2011; That this survey was performed to meet the requirements of 21NCAC 56.1600 as applicable.

This 2nd day of September, 2024.

DocuSigned by:
Clinton B. Osborne
DA6FB0D85F449D

Professional Land Surveyor L-3834

- NOTES:
-
1. IF FURTHER INFORMATION REGARDING PROJECT CONTROL IS NEEDED PLEASE CONTACT
 2. PROJECT CONTROL WAS ESTABLISHED USING GNSS, THE GLOBAL NAVIGATION SATELLITE SYSTEM
 3. RIGHT OF WAY MONUMENTATION ESTABLISHED 03-16-2022 TO 09-02-2024.