
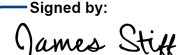
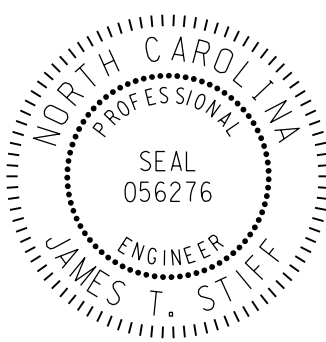


TIP NO.	SHEET NO.
U-4758	PMP-04
Signed by: 	
APPROVED: _____ 0548D03767374M04	
DATE: <u>3/14/2025</u>	
SEAL	
	
DO NOT CONSIDERED FINAL UNLESS ALL SIGNATURES COMPLETED	

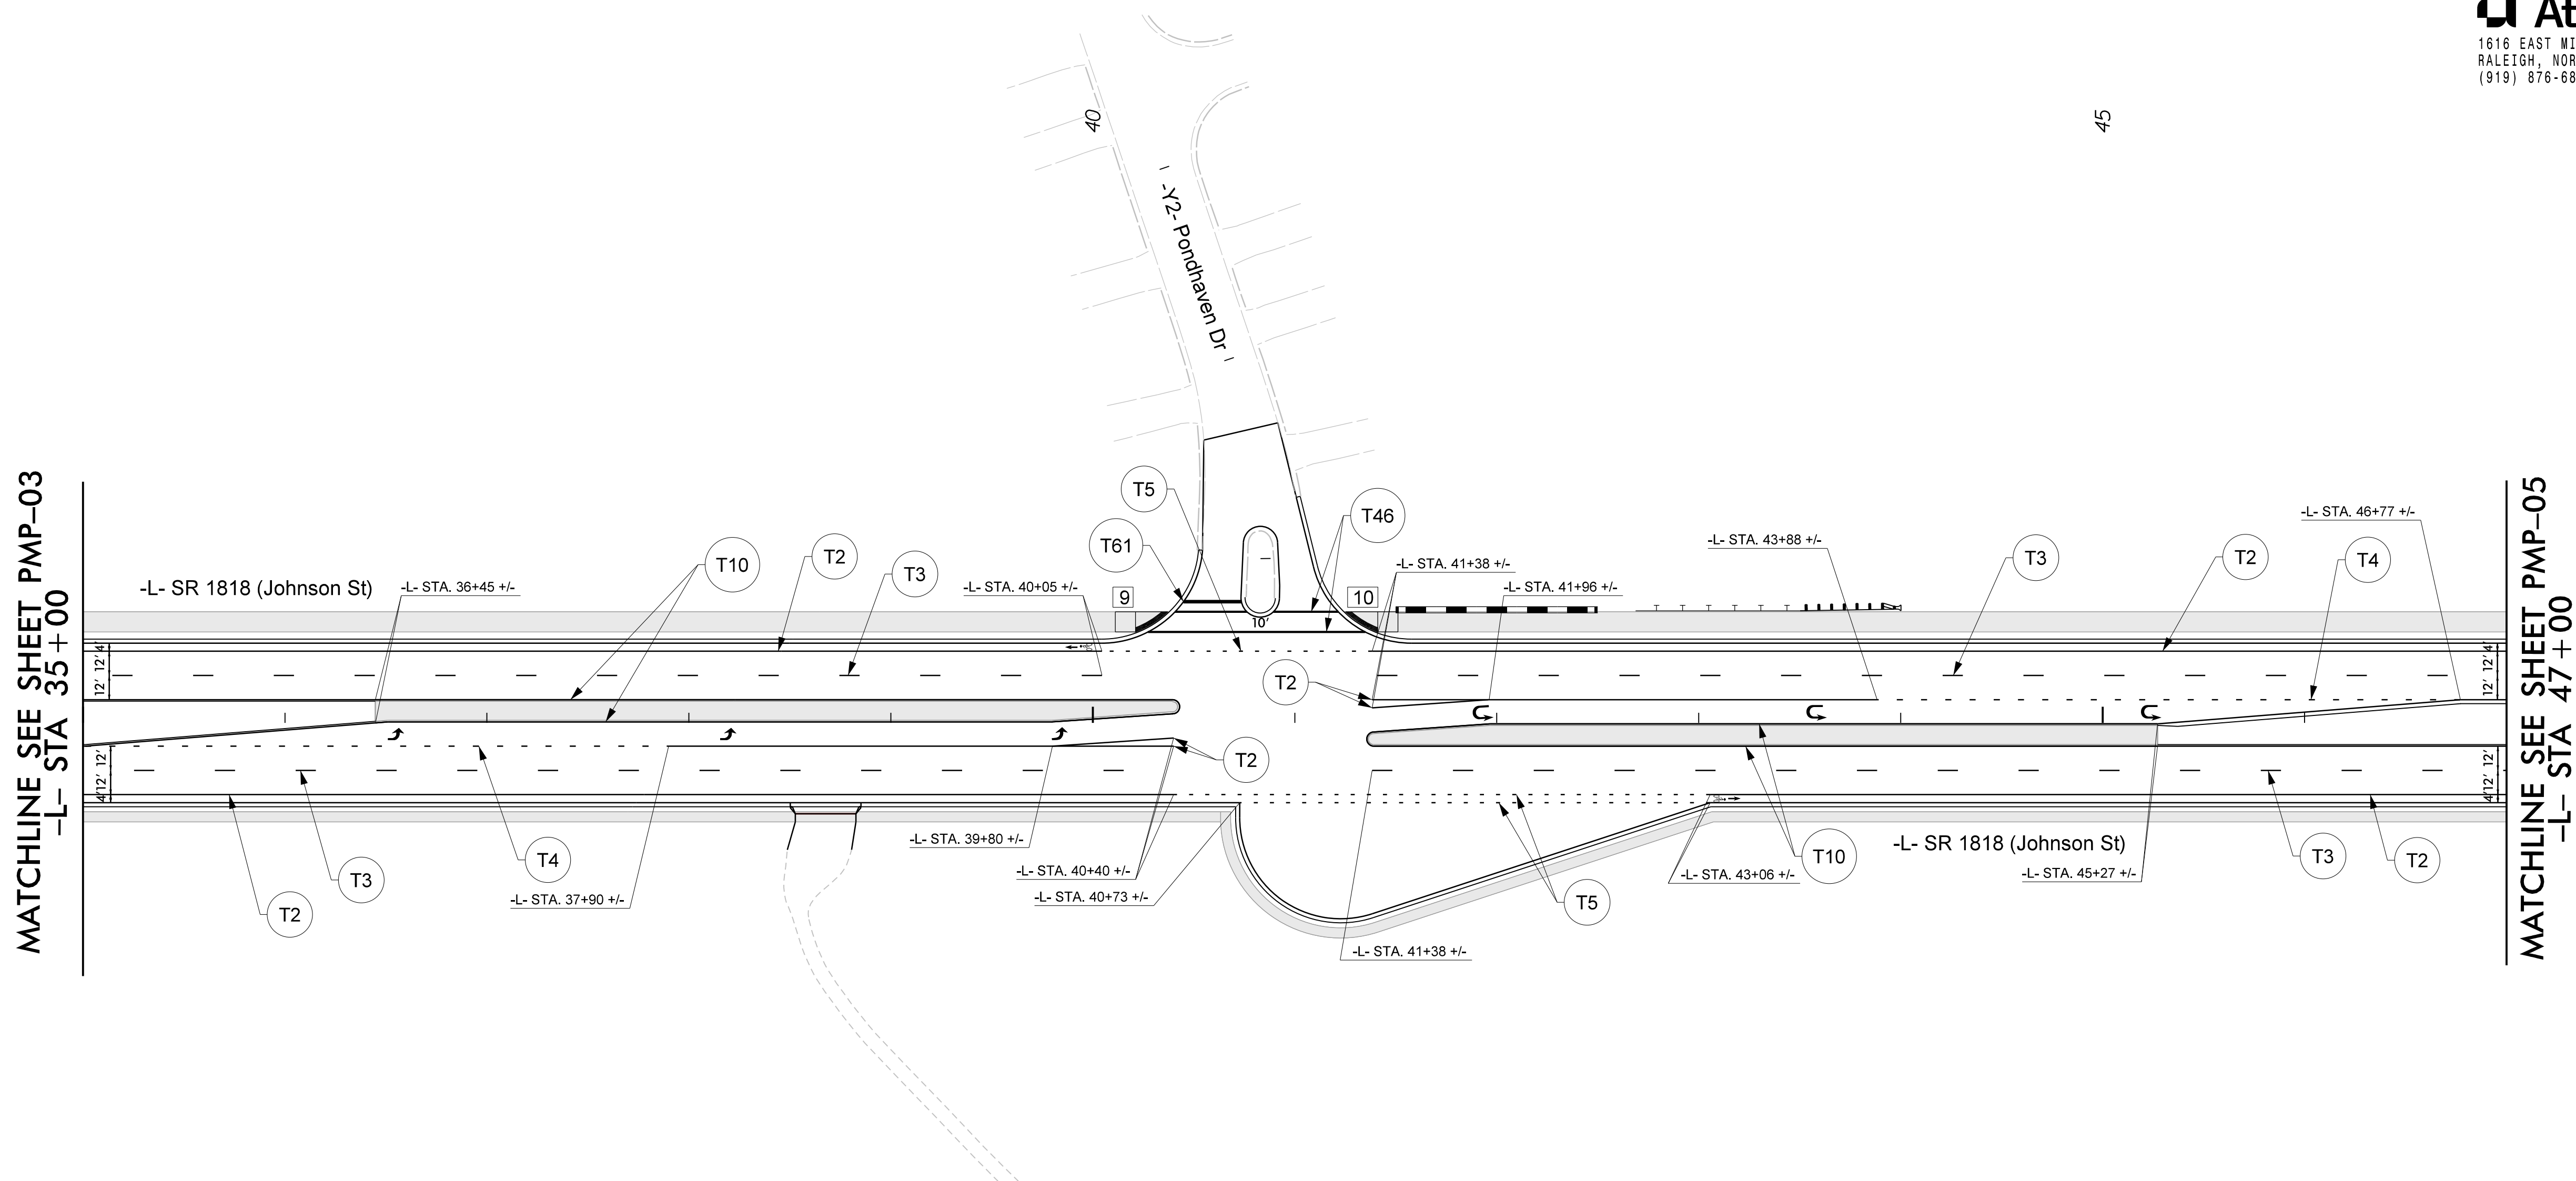

PAVEMENT MARKING DETAIL