


28-FEB-2025 14:46
S:\050534\31054115.com\ATK\NANC01\Documents\Roads and Bridges\Projects\100059632 JSSR Sig and ITS\Pavement Markings\U4756_PMP_07.dgn
S:\050534\31054115.com\ATK\NANC01\Documents\Roads and Bridges\Projects\100059632 JSSR Sig and ITS\Pavement Markings\U4756_PMP_07.dgn


CURB RAMP LOCATIONS (CENTER OF RAMP AT FACE OF CURB)	
13 -L- STA. 81+72, 50' LT (TYPE 1C)	14 -L- STA. 82+72, 50' LT (TYPE 1C)

MATCHLINE SEE SHEET PMP-06
-L- STA 73+00

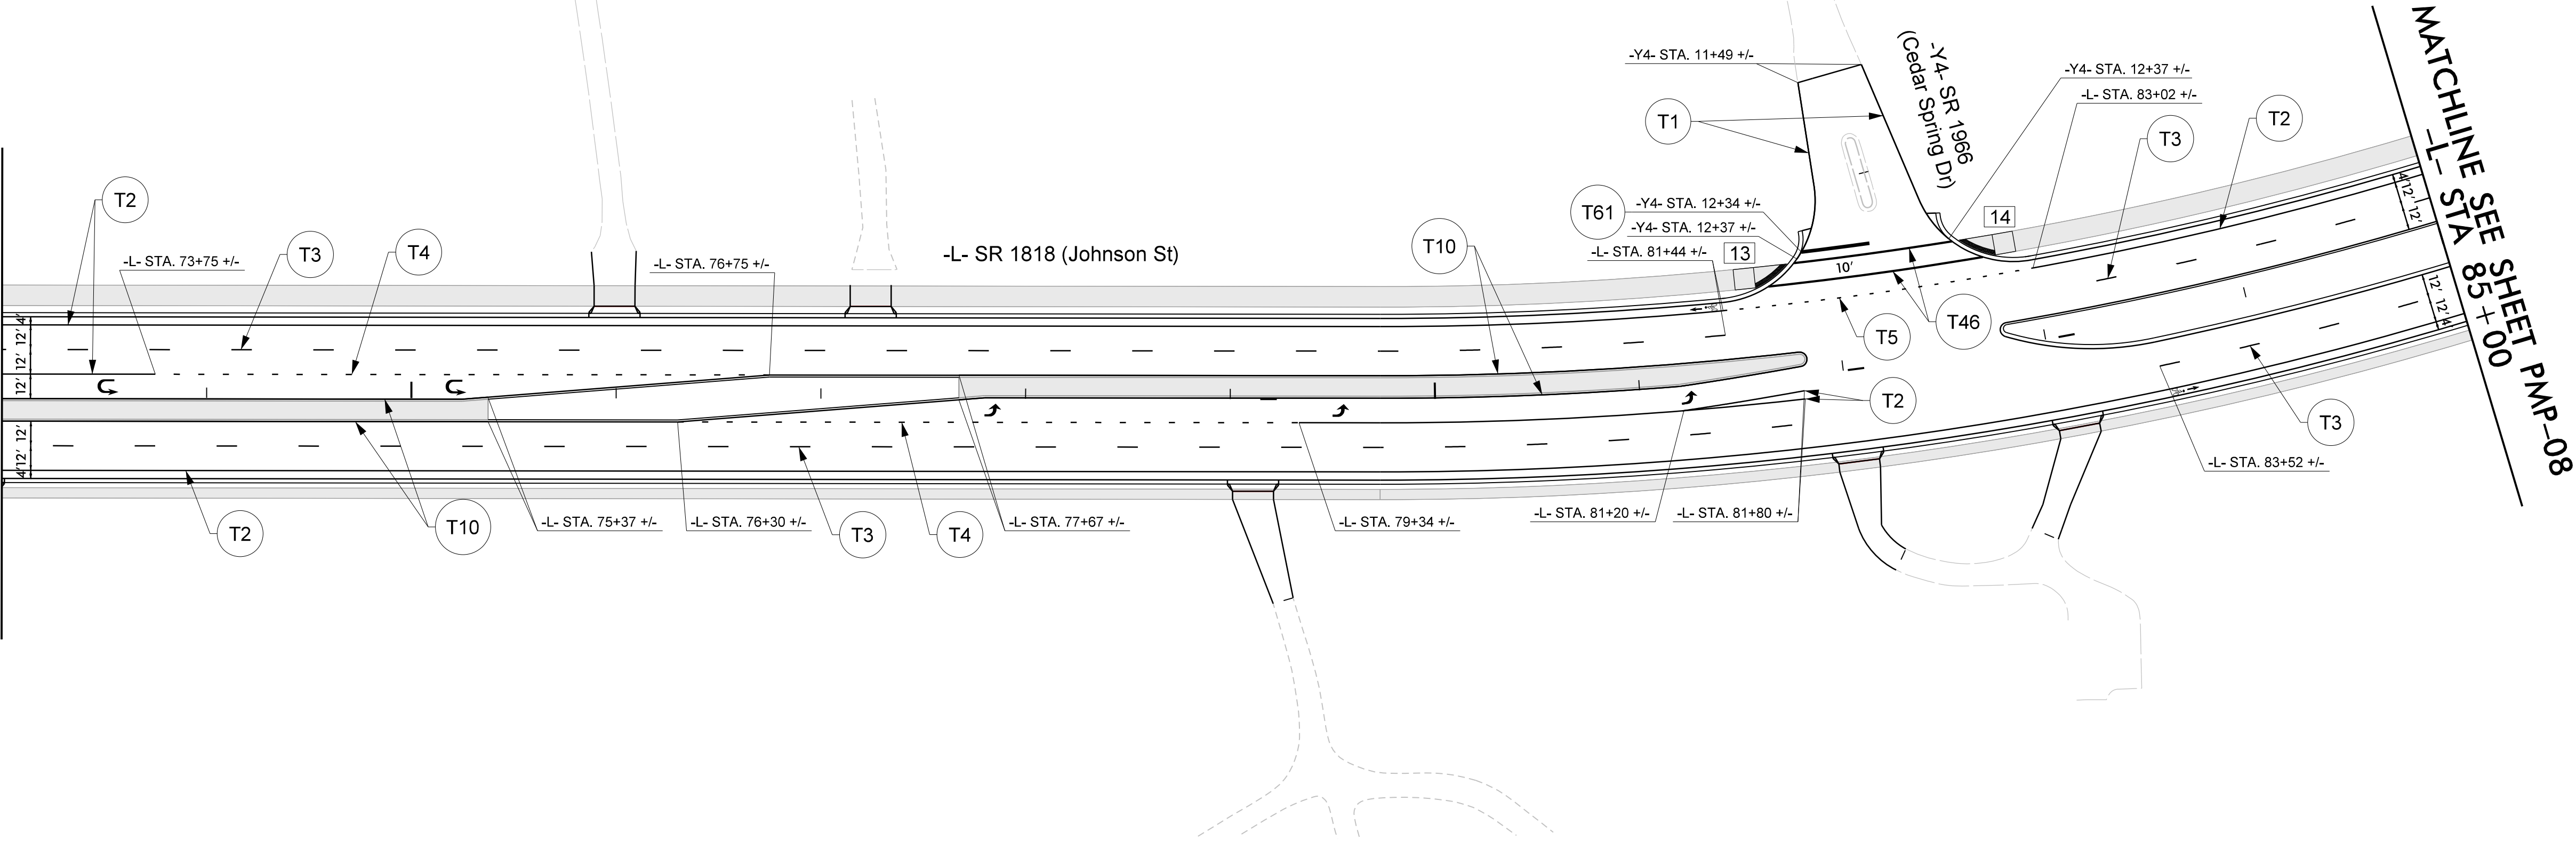

NAD 83/2011

85

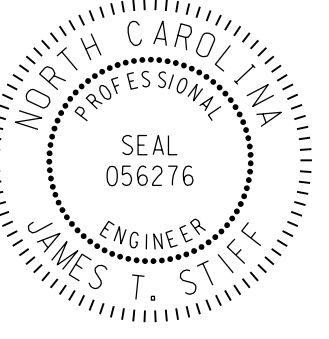TIP NO.	SHEET NO.
U-4758	PMP-07
APPROVED:  054B0037672A434	
DATE: 3/14/2025	
SEAL	
	
DOCUMENT NOT CONSIDERED FINAL UNLESS ALL SIGNATURES COMPLETED	

AtkinsRéalis
1616 EAST MILLBROOK ROAD, SUITE 160
RALEIGH, NORTH CAROLINA 27609
(919) 876-6888 NCBEES #F-0326

SYMBOL LEGEND	
	T70 LEFT TURN ARROW
	T77 U-TURN ARROW
	T90 BICYCLE SYMBOL
	T91 BICYCLE STRAIGHT ARROW

PAVEMENT MARKING DETAIL