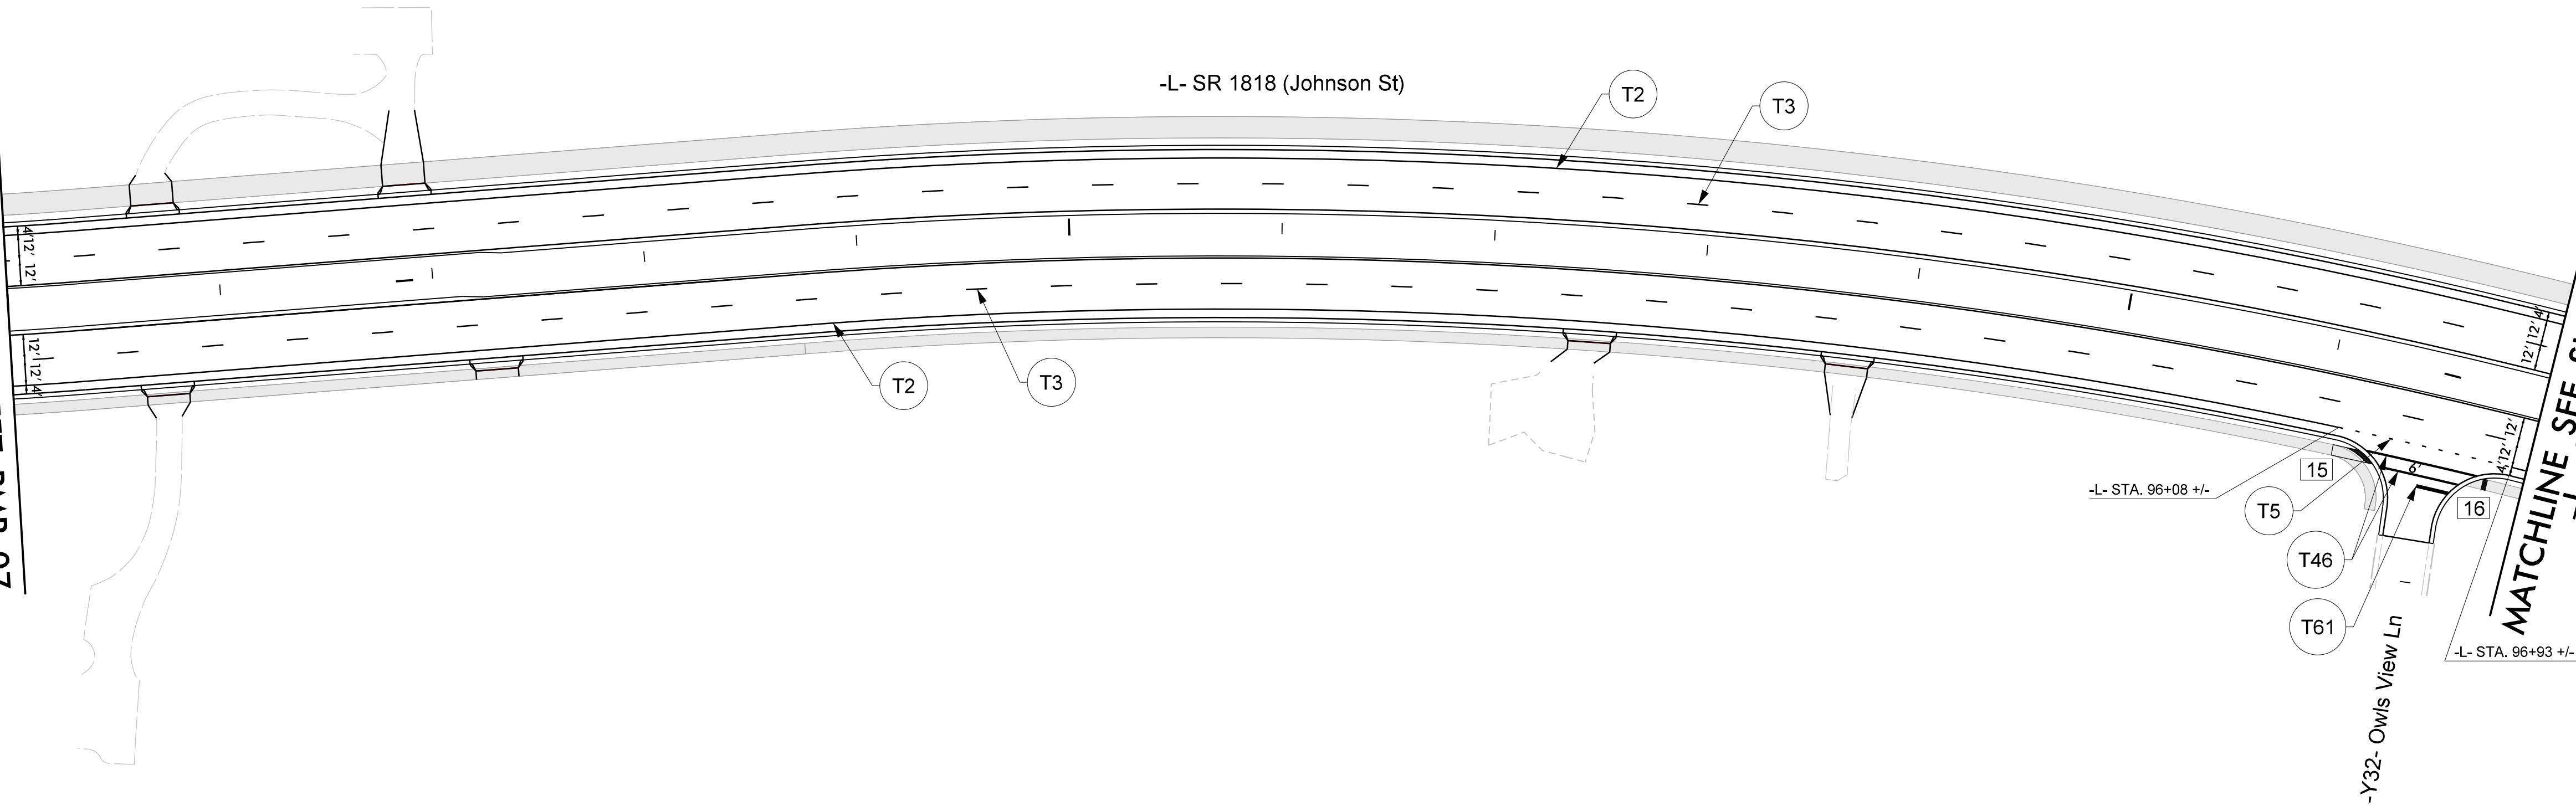


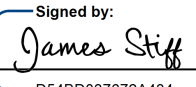
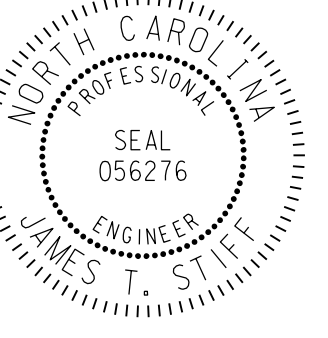
28-FEB-2025 14:47
B:\16005634\3\usd\hqs.com\ATK\NANC01\Documents\Roads and Bridges\Projects\10005632 JSSR Sig and ITS\Pavement Markings\U4756_PMP_08.dgn
STW/4385
AT LUS51003

CURB RAMP LOCATIONS (CENTER OF RAMP AT FACE OF CURB)	
15 -L- STA. 96+24, 46' RT (TYPE 1D)	16 -L- STA. 96+77, 46' RT (TYPE 1 MODIFIED)

MATCHLINE SEE SHEET PMP-07
-L- STA 85 + 00



PAVEMENT MARKING DETAIL

TIP NO.	SHEET NO.
U-4758	PMP-08
APPROVED:  054B0037672A434	
DATE: 3/14/2025	
SEAL 	
DOCUMENT NOT CONSIDERED FINAL UNLESS ALL SIGNATURES COMPLETED	

AtkinsRéalis
1616 EAST MILLBROOK ROAD, SUITE 160
RALEIGH, NORTH CAROLINA 27609
(919) 876-6888 NCBEES #F-0326