
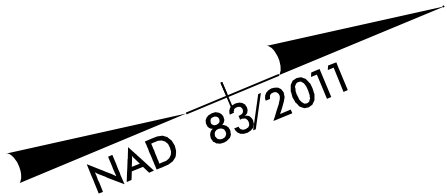



CURB RAMP LOCATIONS (CENTER OF RAMP AT FACE OF CURB)	
34 -L- STA. 136+75, 47' LT (TYPE 1C)	35 -L- STA. 137+55, 47' LT (TYPE 1D)

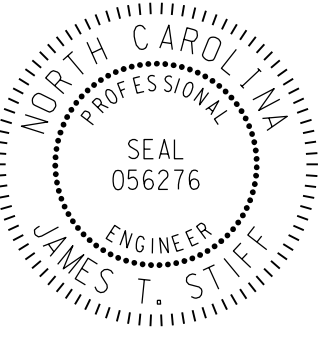

TIP NO.	SHEET NO.
U-4758	PMP-12
APPROVED:  0548D0037672A434	
DATE: 3/14/2025	
SEAL 	
DOCUMENT NOT CONSIDERED FINAL UNLESS ALL SIGNATURES COMPLETED	

AtkinsRéalis
1616 EAST MILLBROOK ROAD, SUITE 160
RALEIGH, NORTH CAROLINA 27609
(919) 876-6888 NCBEES #F-0326

MATCHLINE SEE SHEET PMP-11
-L- STA 136+00

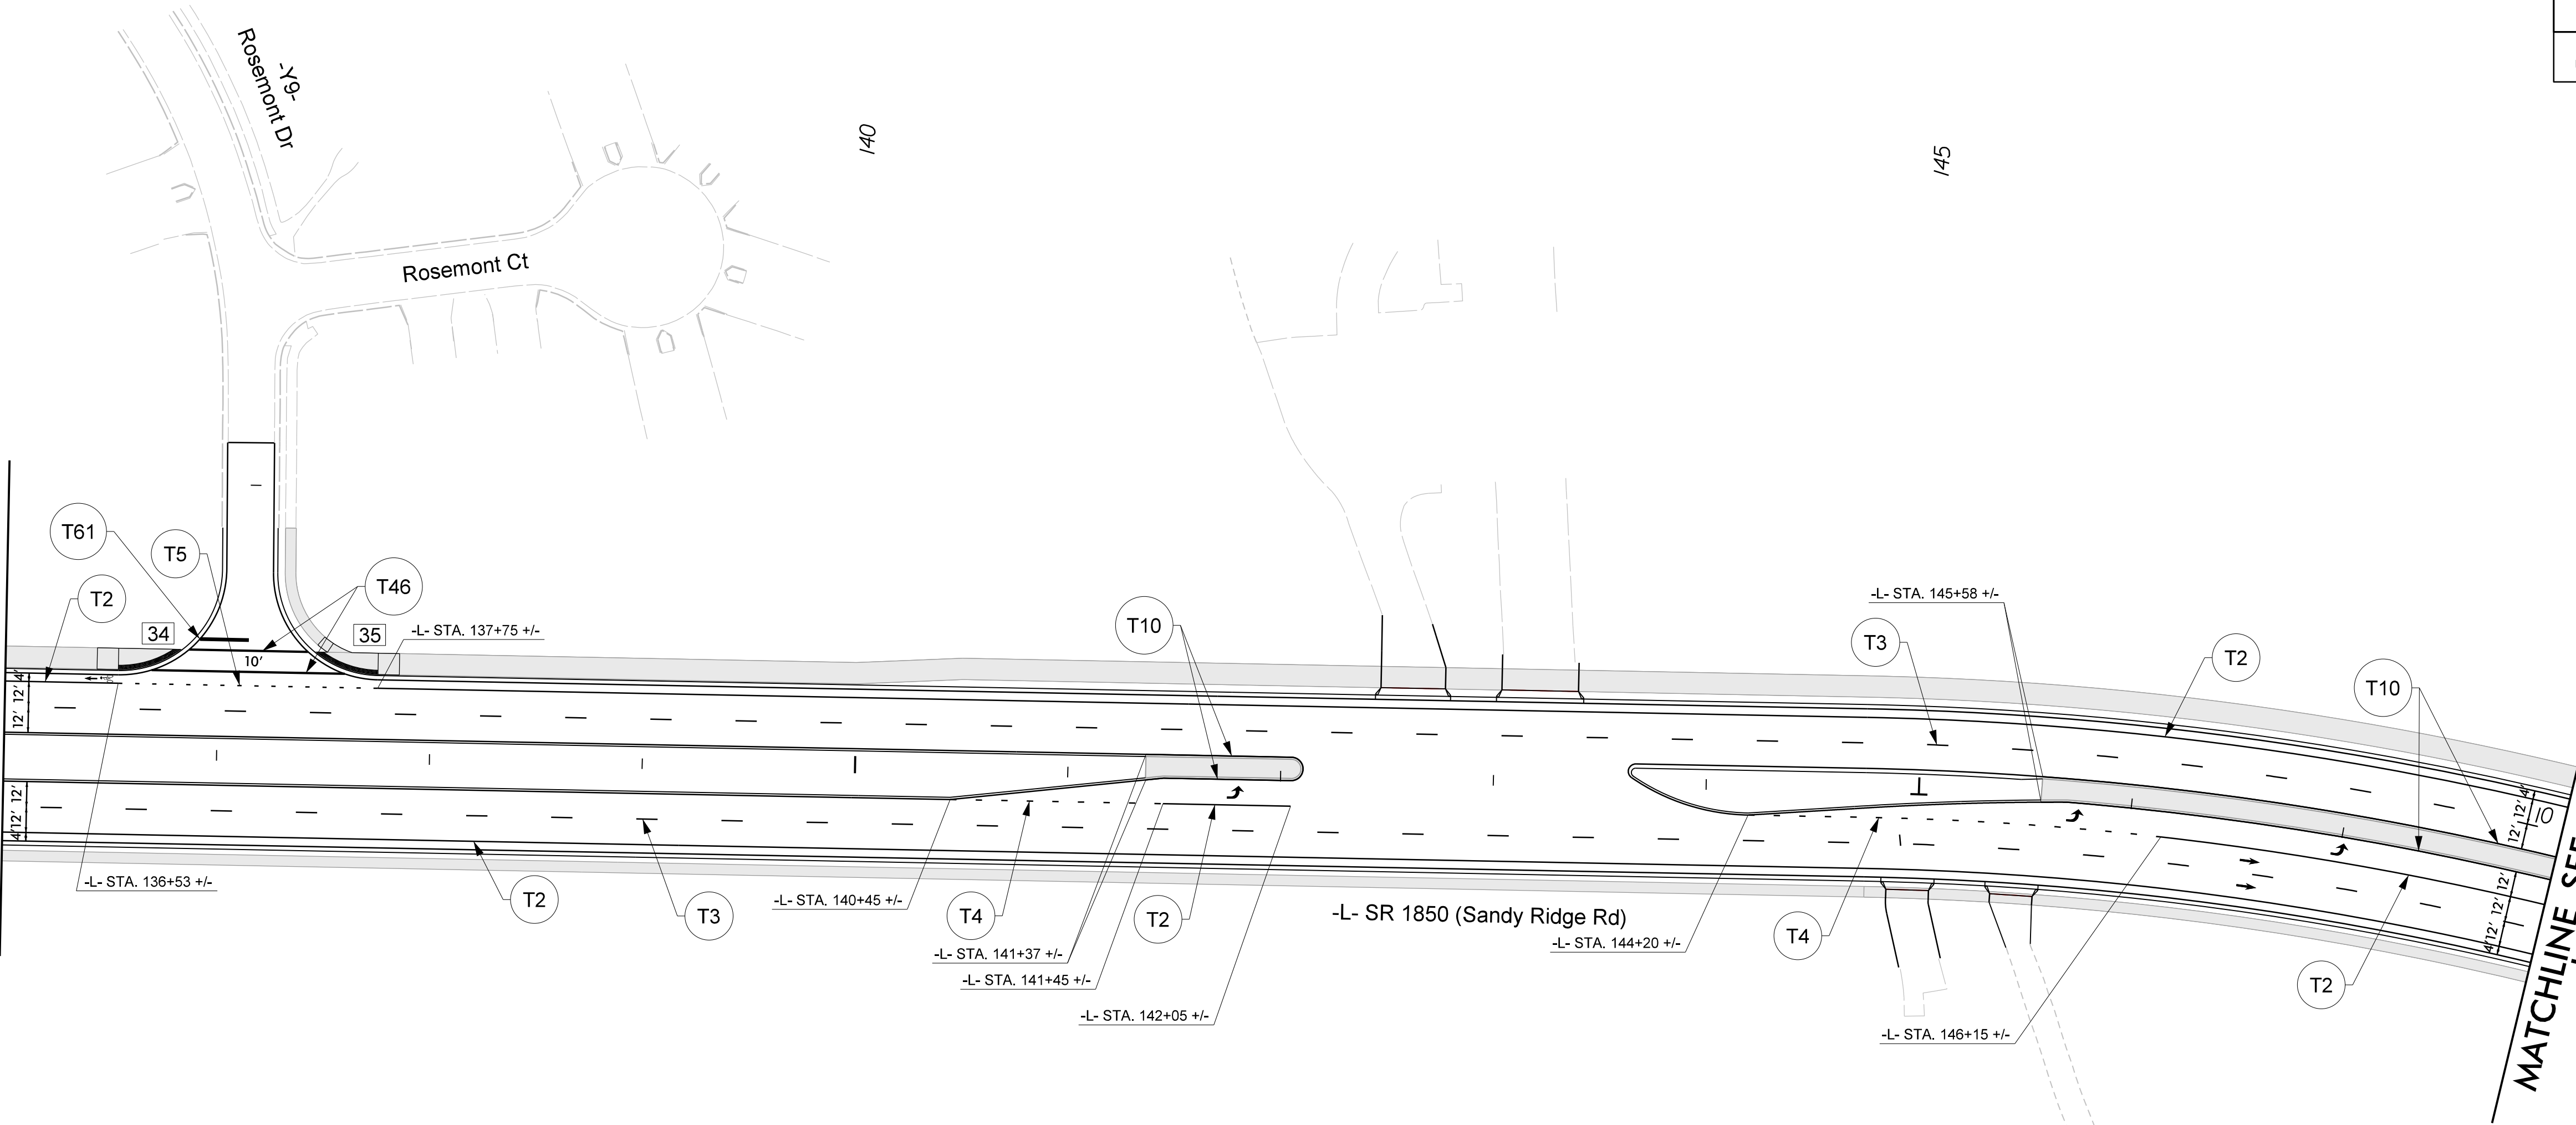

SYMBOL LEGEND	
	T70 LEFT TURN ARROW
	T72 STRAIGHT ARROW
	T90 BICYCLE SYMBOL
	T91 BICYCLE STRAIGHT ARROW

PAVEMENT MARKING DETAIL

28-FEB-2025 14:47
B:\16005634\3\stiffj\atkins.com\ATKNANCO1\Documents\Roads and Bridges\Projects\10005632 JSSR Sig and ITS\Pavement Markings\U4758_PMP_12.dgn
Stiffj 4365 n1 LUS11063