
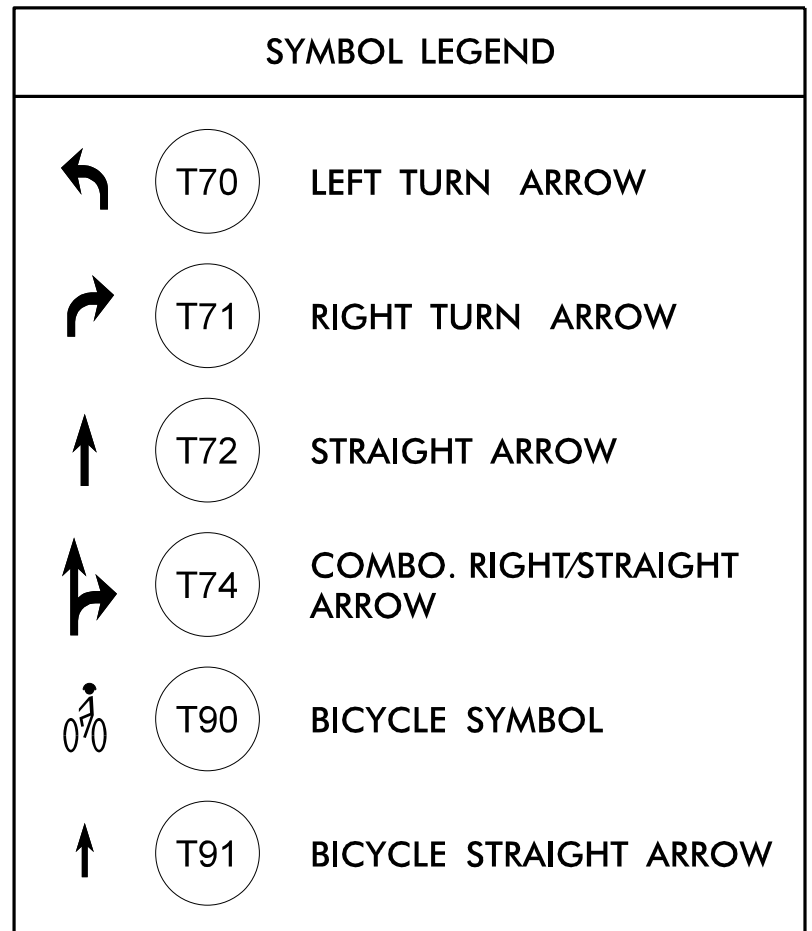


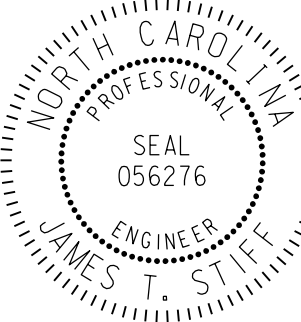

CURB RAMP LOCATIONS (CENTER OF RAMP AT FACE OF CURB)	
<u>39</u> -L- STA. 160+36, 42' RT (TYPE 3)	<u>43</u> -L- STA. 164+30, 50' LT (TYPE 1C)
<u>40</u> -L- STA. 160+36, 48' LT (TYPE 2A MODIFIED)	<u>44</u> -L- STA. 167+42, 46' RT (TYPE 1 MODIFIED)
<u>41</u> -L- STA. 161+41, 50' LT (TYPE 1C)	<u>45</u> -L- STA. 168+50, 46' RT (TYPE 1 MODIFIED)
<u>42</u> -L- STA. 163+92, 50' LT (TYPE 1C)	

PAVEMENT MARKING DETAIL

	TIP NO. U-4758	SHEET NO. PMP-14
Signed by: APPROVED: <u><i>James T. Stiff</i></u> 054B0037872A434...		
DATE: <u>3/14/2025</u>		
SEAL		
 A circular professional engineer seal for the State of North Carolina. The outer ring contains the text "NORTH CAROLINA" at the top and "PROFESSIONAL ENGINEER" at the bottom. In the center, the name "JAMES T. STIFF" is written in a large, bold, serif font. Above the name is the license number "056276".		
DOCUMENT NOT CONSIDERED FINAL UNLESS ALL SIGNATURES COMPLETED		

AtkinsRéalis
1616 EAST MILLBROOK ROAD, SUITE 160
RALEIGH, NORTH CAROLINA 27609
(919) 876-6888 NCBEES #F-0326

