
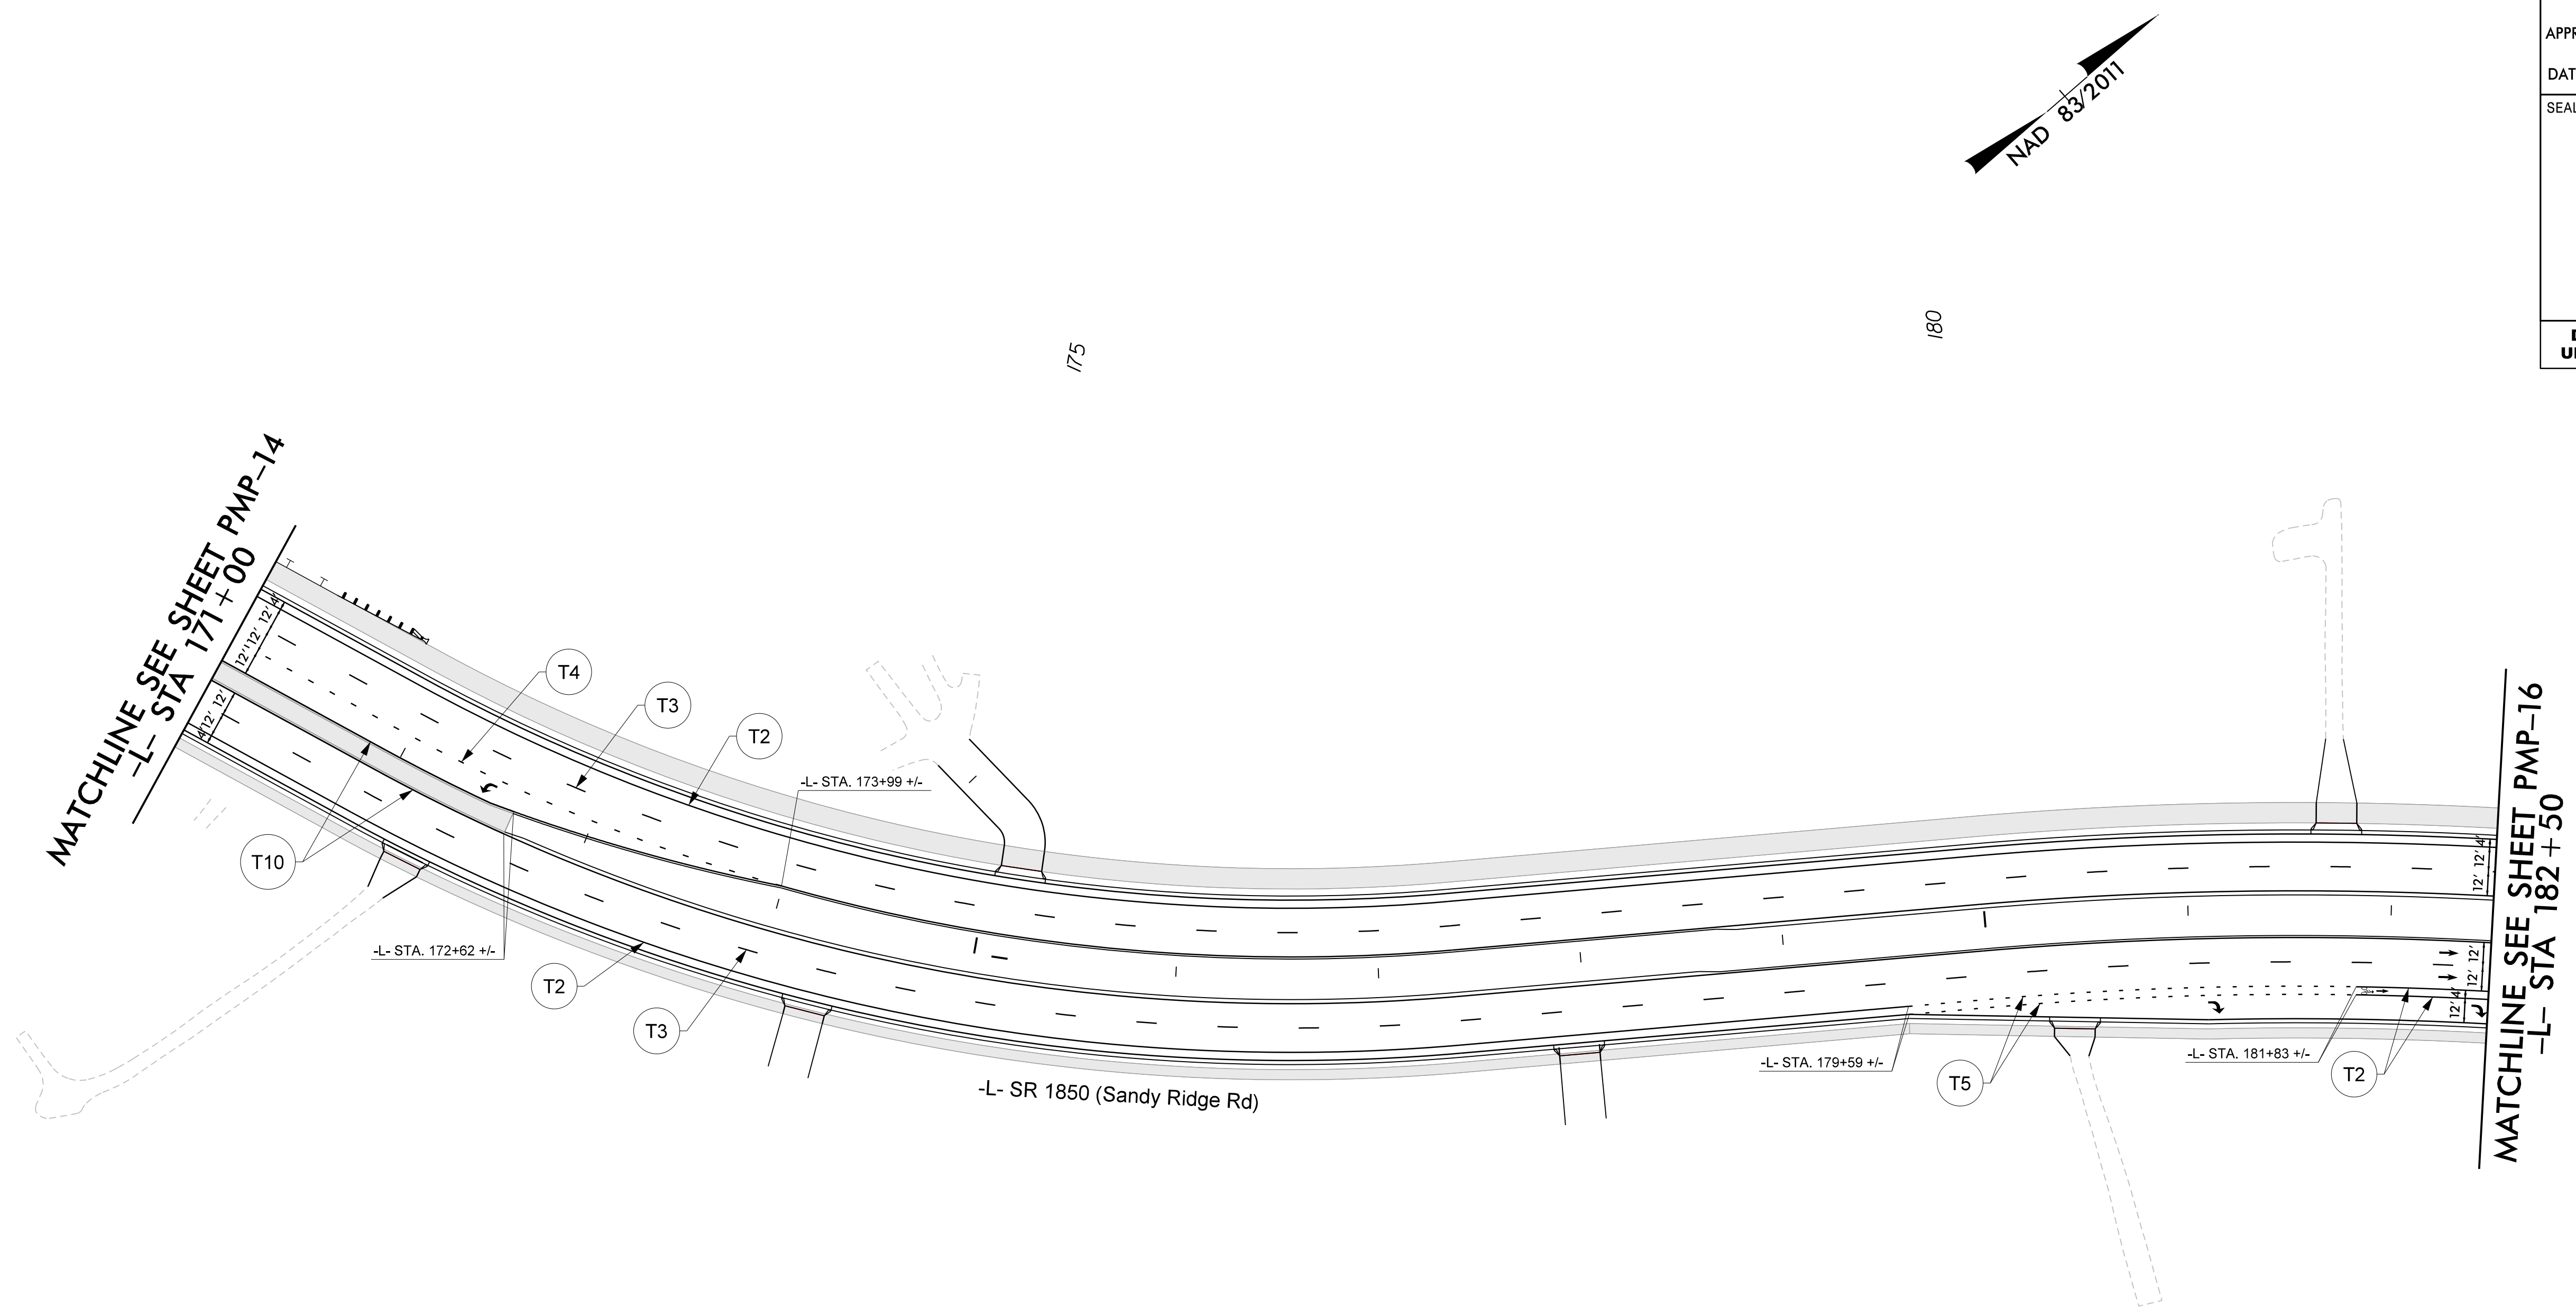


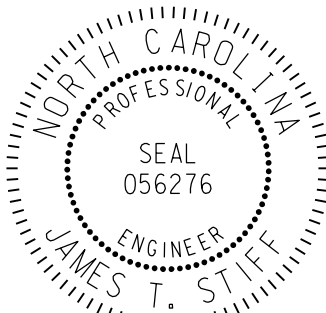

TIP NO. U-4758		SHEET NO. PMP-15
Signed by: <i>James Stiff</i> 054B00376724439		
APPROVED: _____		
DATE: 3/14/2025		
SEAL		
		
DOCUMENT NOT CONSIDERED FINAL UNLESS ALL SIGNATURES COMPLETED		

AtkinsRéalis
1616 EAST MILLBROOK ROAD, SUITE 160
RALEIGH, NORTH CAROLINA 27609
(919) 876-6888 NCBEES #F-0326

SYMBOL LEGEND		
	T70	LEFT TURN ARROW
	T71	RIGHT TURN ARROW
	T72	STRAIGHT ARROW
	T90	BICYCLE SYMBOL
	T91	BICYCLE STRAIGHT ARROW

PAVEMENT MARKING DETAIL