
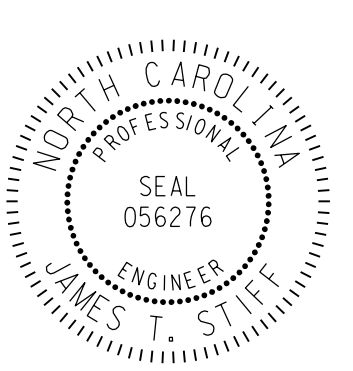


TP NO.	SHEET NO.
U-4758	PMP-16
Signed by: <i>James Stiff</i> 054B00037072A634	
APPROVED: _____	
DATE: 3/14/2025	
SEAL	
	
DOCUMENT NOT CONSIDERED FINAL UNLESS ALL SIGNATURES COMPLETED	

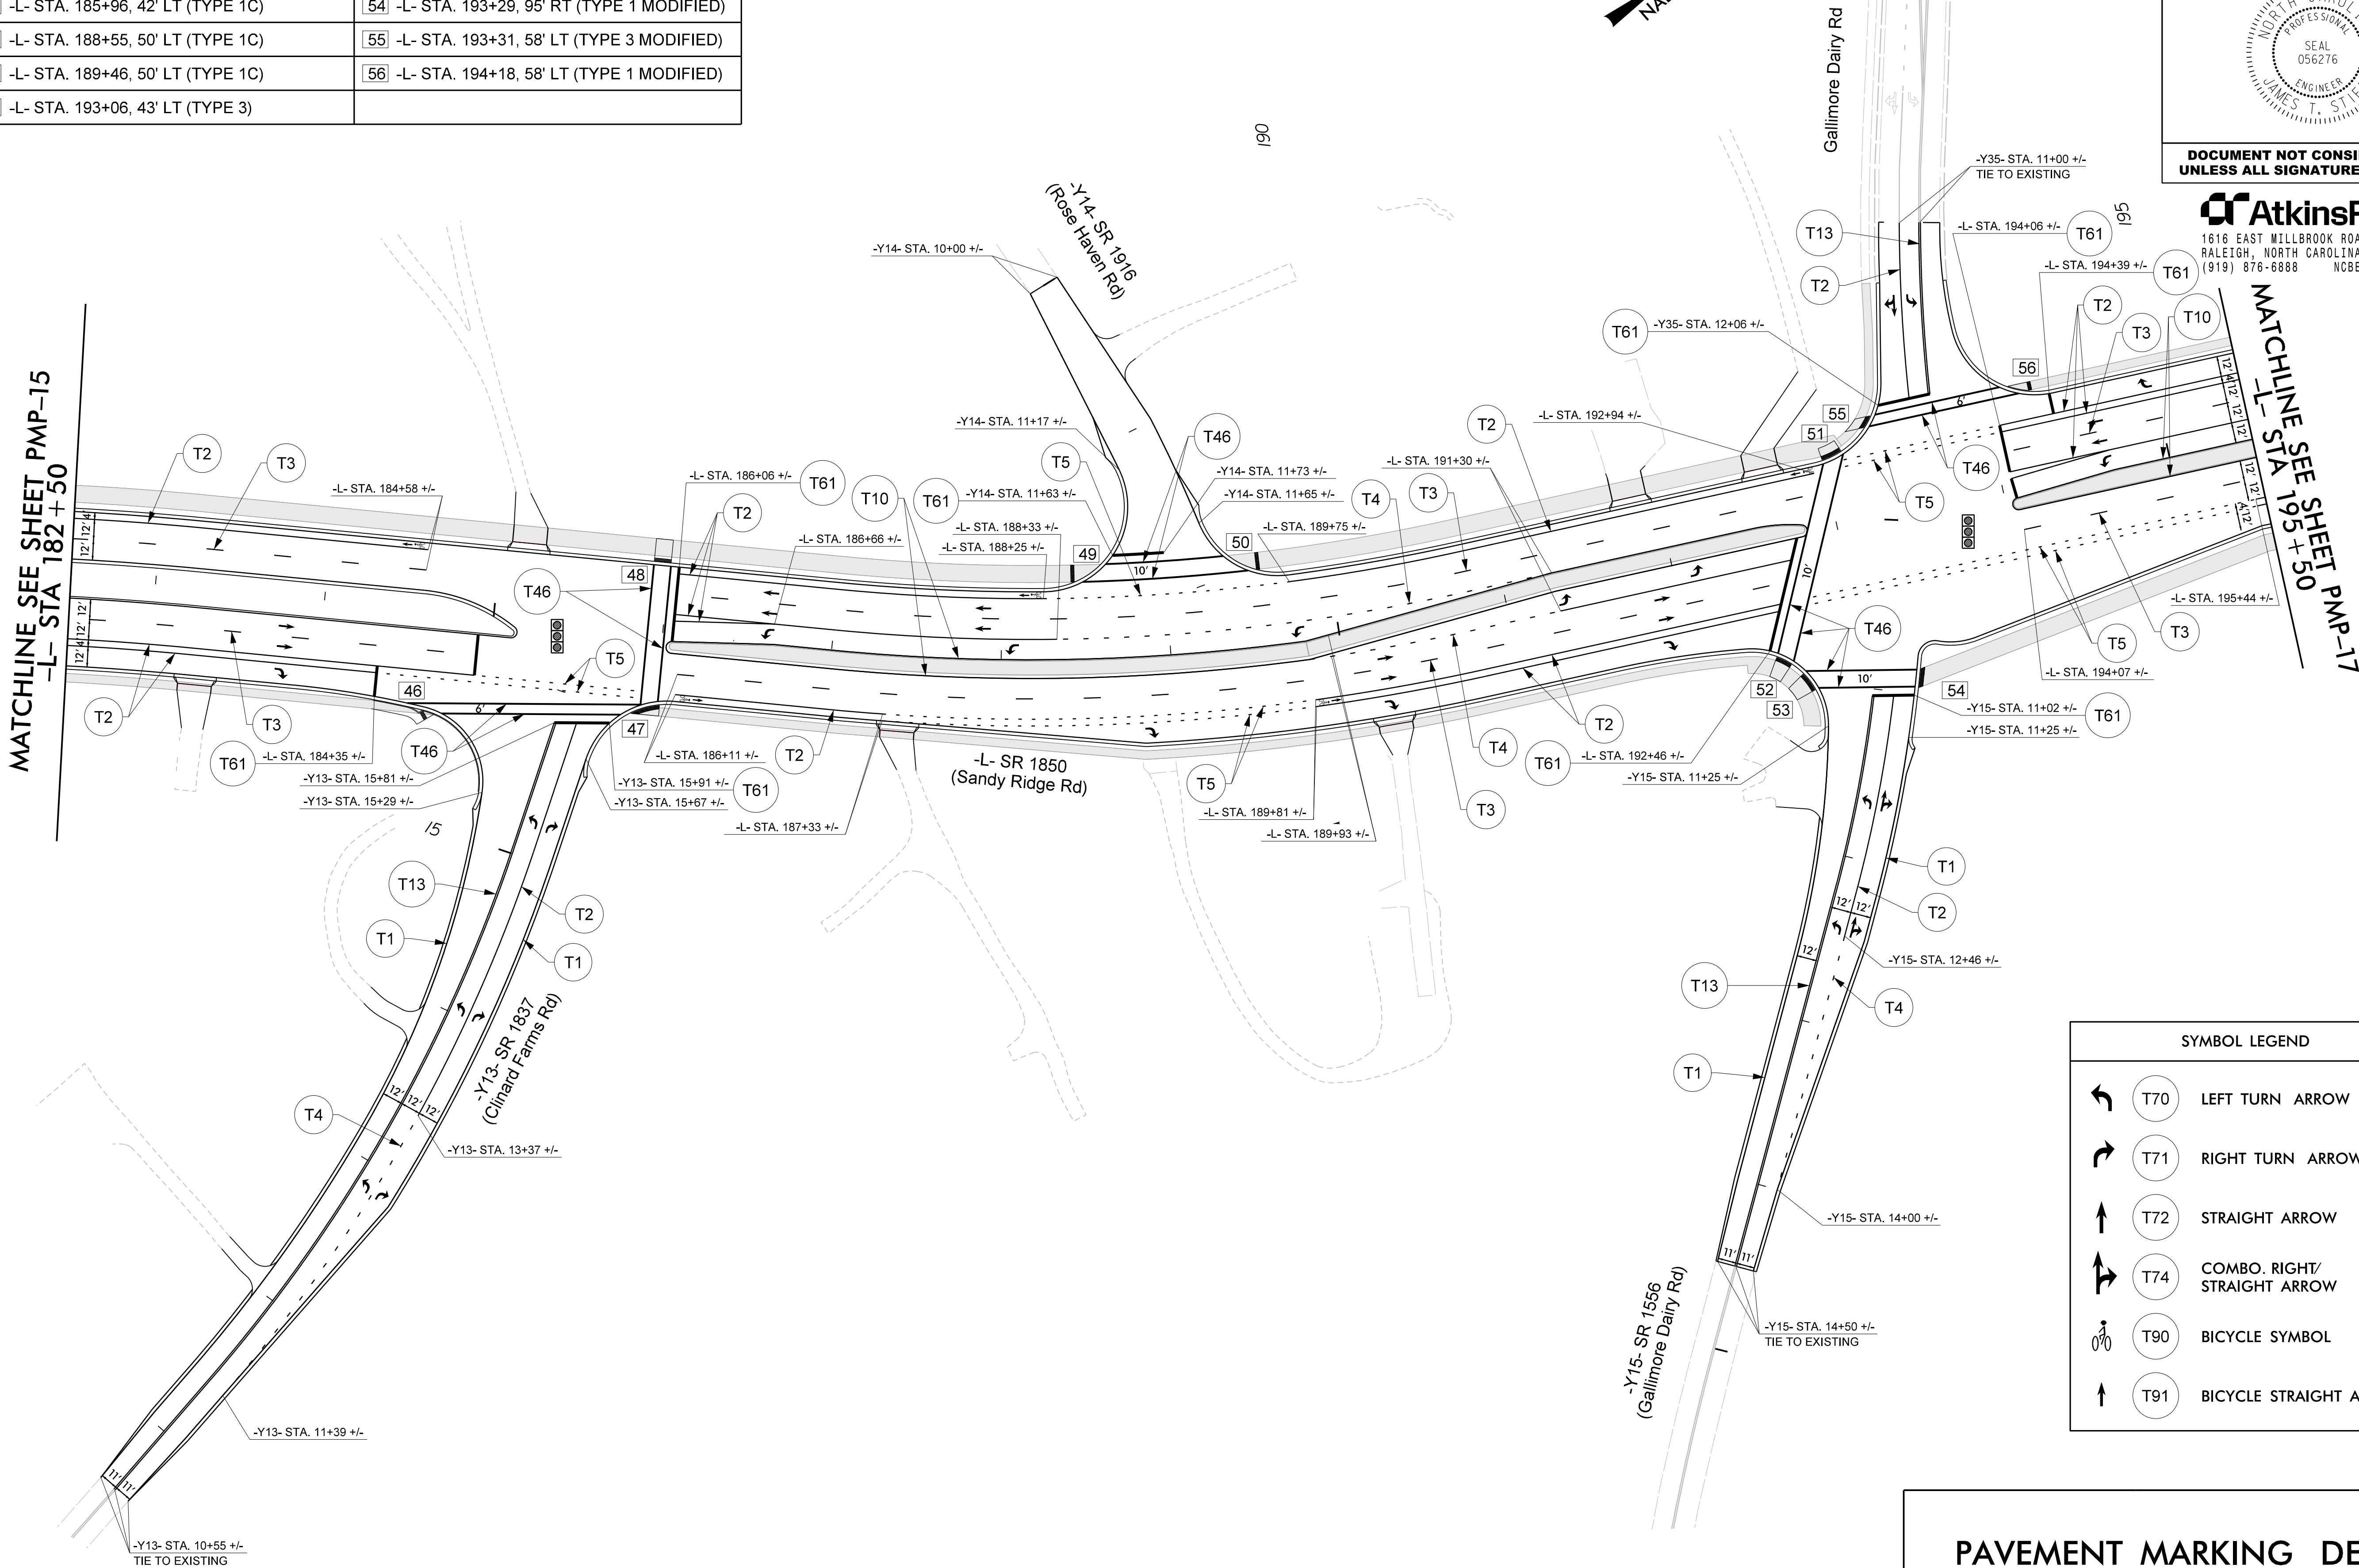

PAVEMENT MARKING DETAIL