


03-MAR-2025 15:05
p:\atkins\projects\100059632 JSSR Stg and ITS\Signing\Signing Unsealed Plans 100%U4758_SGN_SIGN-06.dgn
ACEV7019 AT LUS421541

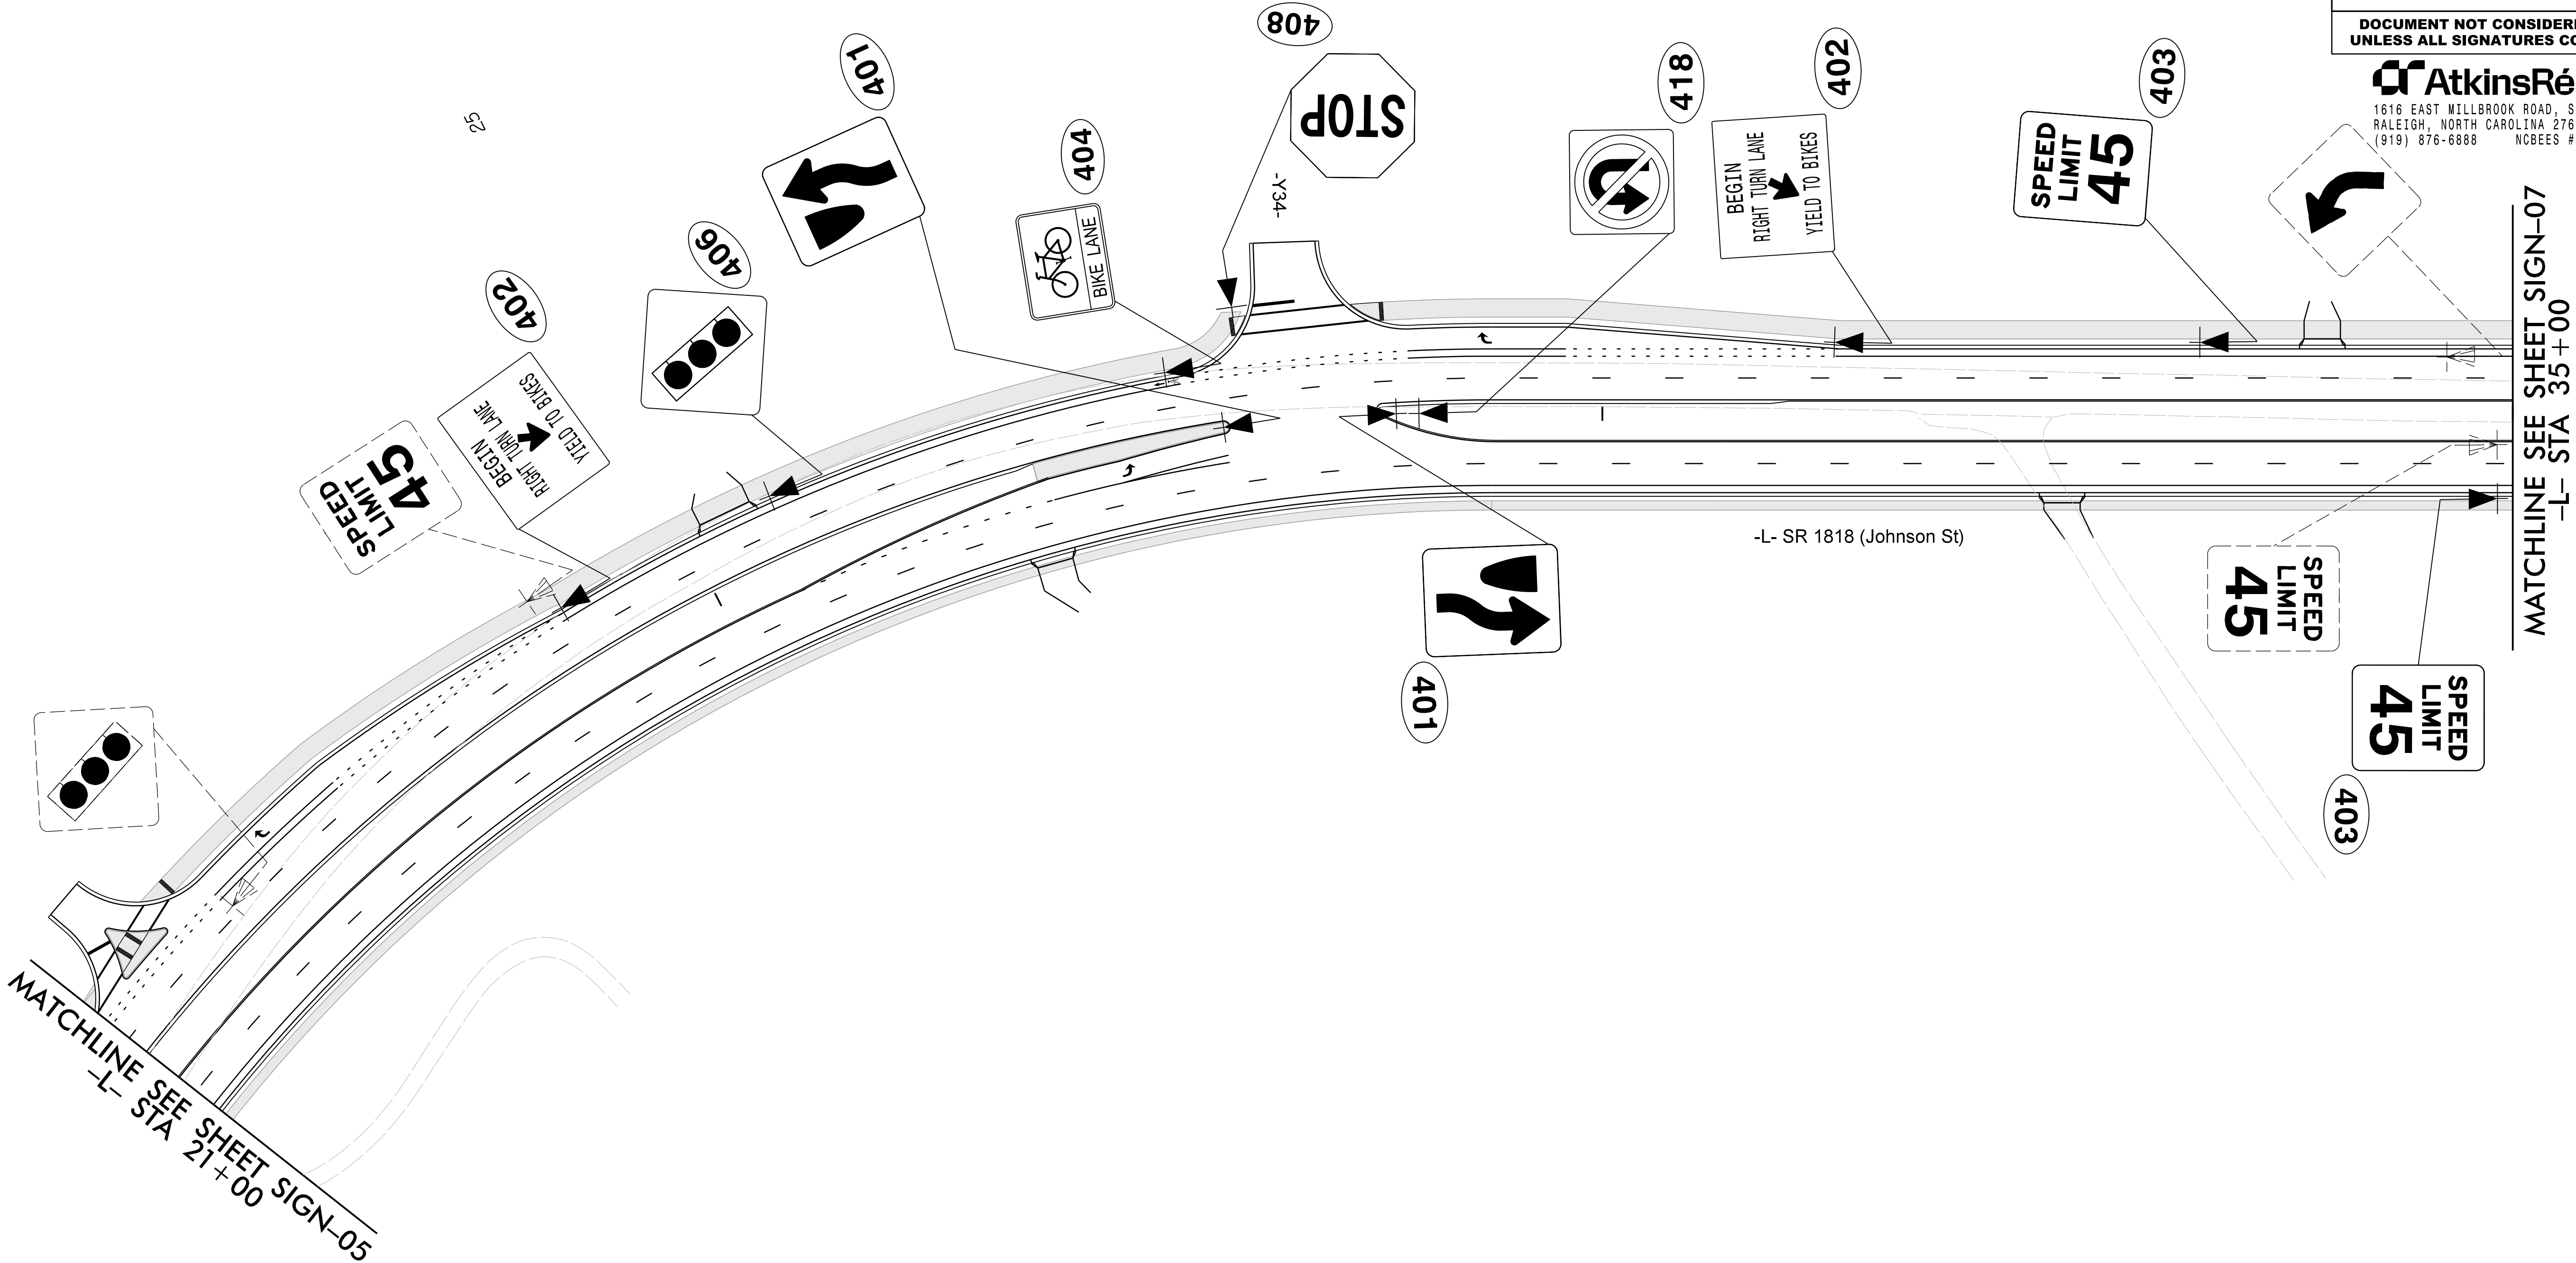

PROJECT NOTES

- 1 DISPOSAL OF SIGN SYSTEM, U-CHANNEL
- 2 RELOCATE SIGN, TYPE E
- 3 RELOCATE SIGN, TYPE D
- 4 SIGN ERECTION, RELOCATE SIGN TYPE E
- 5 SIGN ERECTION, RELOCATE SIGN TYPE D

APPLY "PROJECT NOTES 1"
TO ALL EXISTING SIGNS,
UNLESS OTHERWISE NOTED

SIGN DETAIL SHEET

TIP NO. U-4758	SHEET NO. SIGN-06
APPROVED: DocuSigned by: Milton Acevedo 1183FB84555348A...	
DATE: 3/14/2025	
SEAL DOCUMENT NOT CONSIDERED FINAL UNLESS ALL SIGNATURES COMPLETED	

AtkinsRéalis
 1616 EAST MILLBROOK ROAD, SUITE 160
 RALEIGH, NORTH CAROLINA 27609
 (919) 876-6888 NCBEES #F-0326