


- PROJECT NOTES
- DISPOSAL OF SIGN SYSTEM, U-CHANNEL
 - RELOCATE SIGN, TYPE E
 - RELOCATE SIGN, TYPE D
 - SIGN ERECTION, RELOCATE SIGN TYPE E
 - SIGN ERECTION, RELOCATE SIGN TYPE D

APPLY "PROJECT NOTES 1"
TO ALL EXISTING SIGNS,
UNLESS OTHERWISE NOTED

MATCHLINE SEE SHEET SIGN-06
-L- STA 35+00

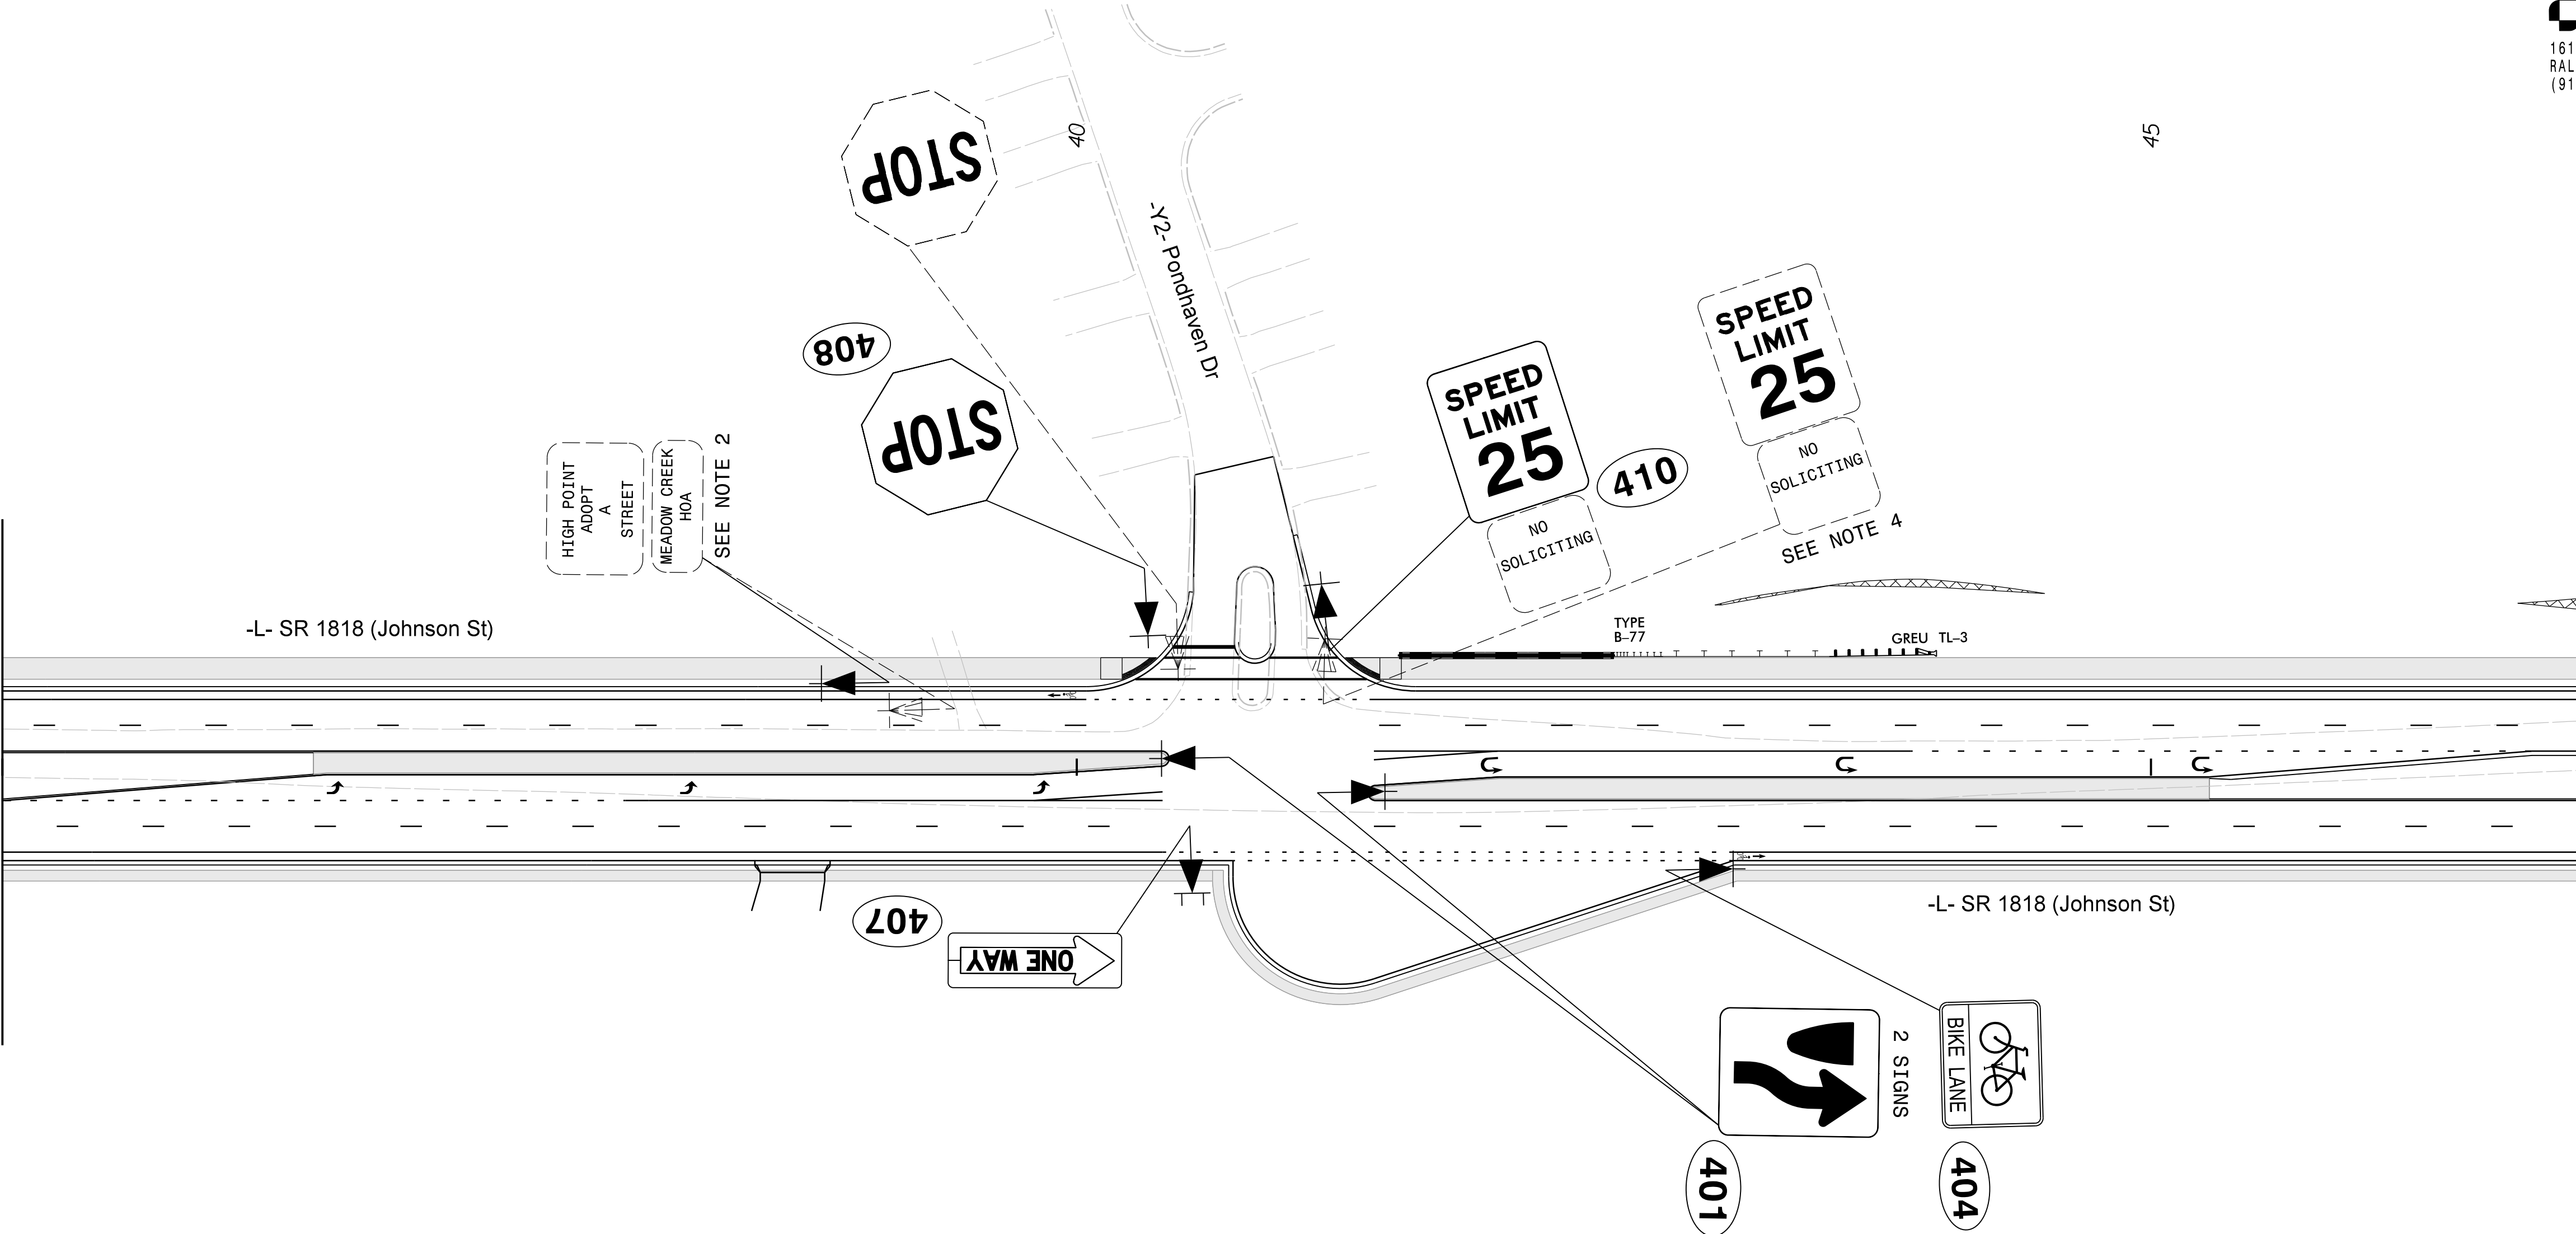

SIGN DETAIL SHEET

TIP NO.	SHEET NO.
U-4758	SIGN-07

DocuSigned by:
Milton Acevedo
3/14/2025 3:14 PM

APPROVED:

DATE:

SEAL

DOCUMENT NOT CONSIDERED FINAL
UNLESS ALL SIGNATURES COMPLETED

AtkinsRéalis

1616 EAST MILLBROOK ROAD, SUITE 160
RALEIGH, NORTH CAROLINA 27609
(919) 876-6888 NCBEES #F-0326