

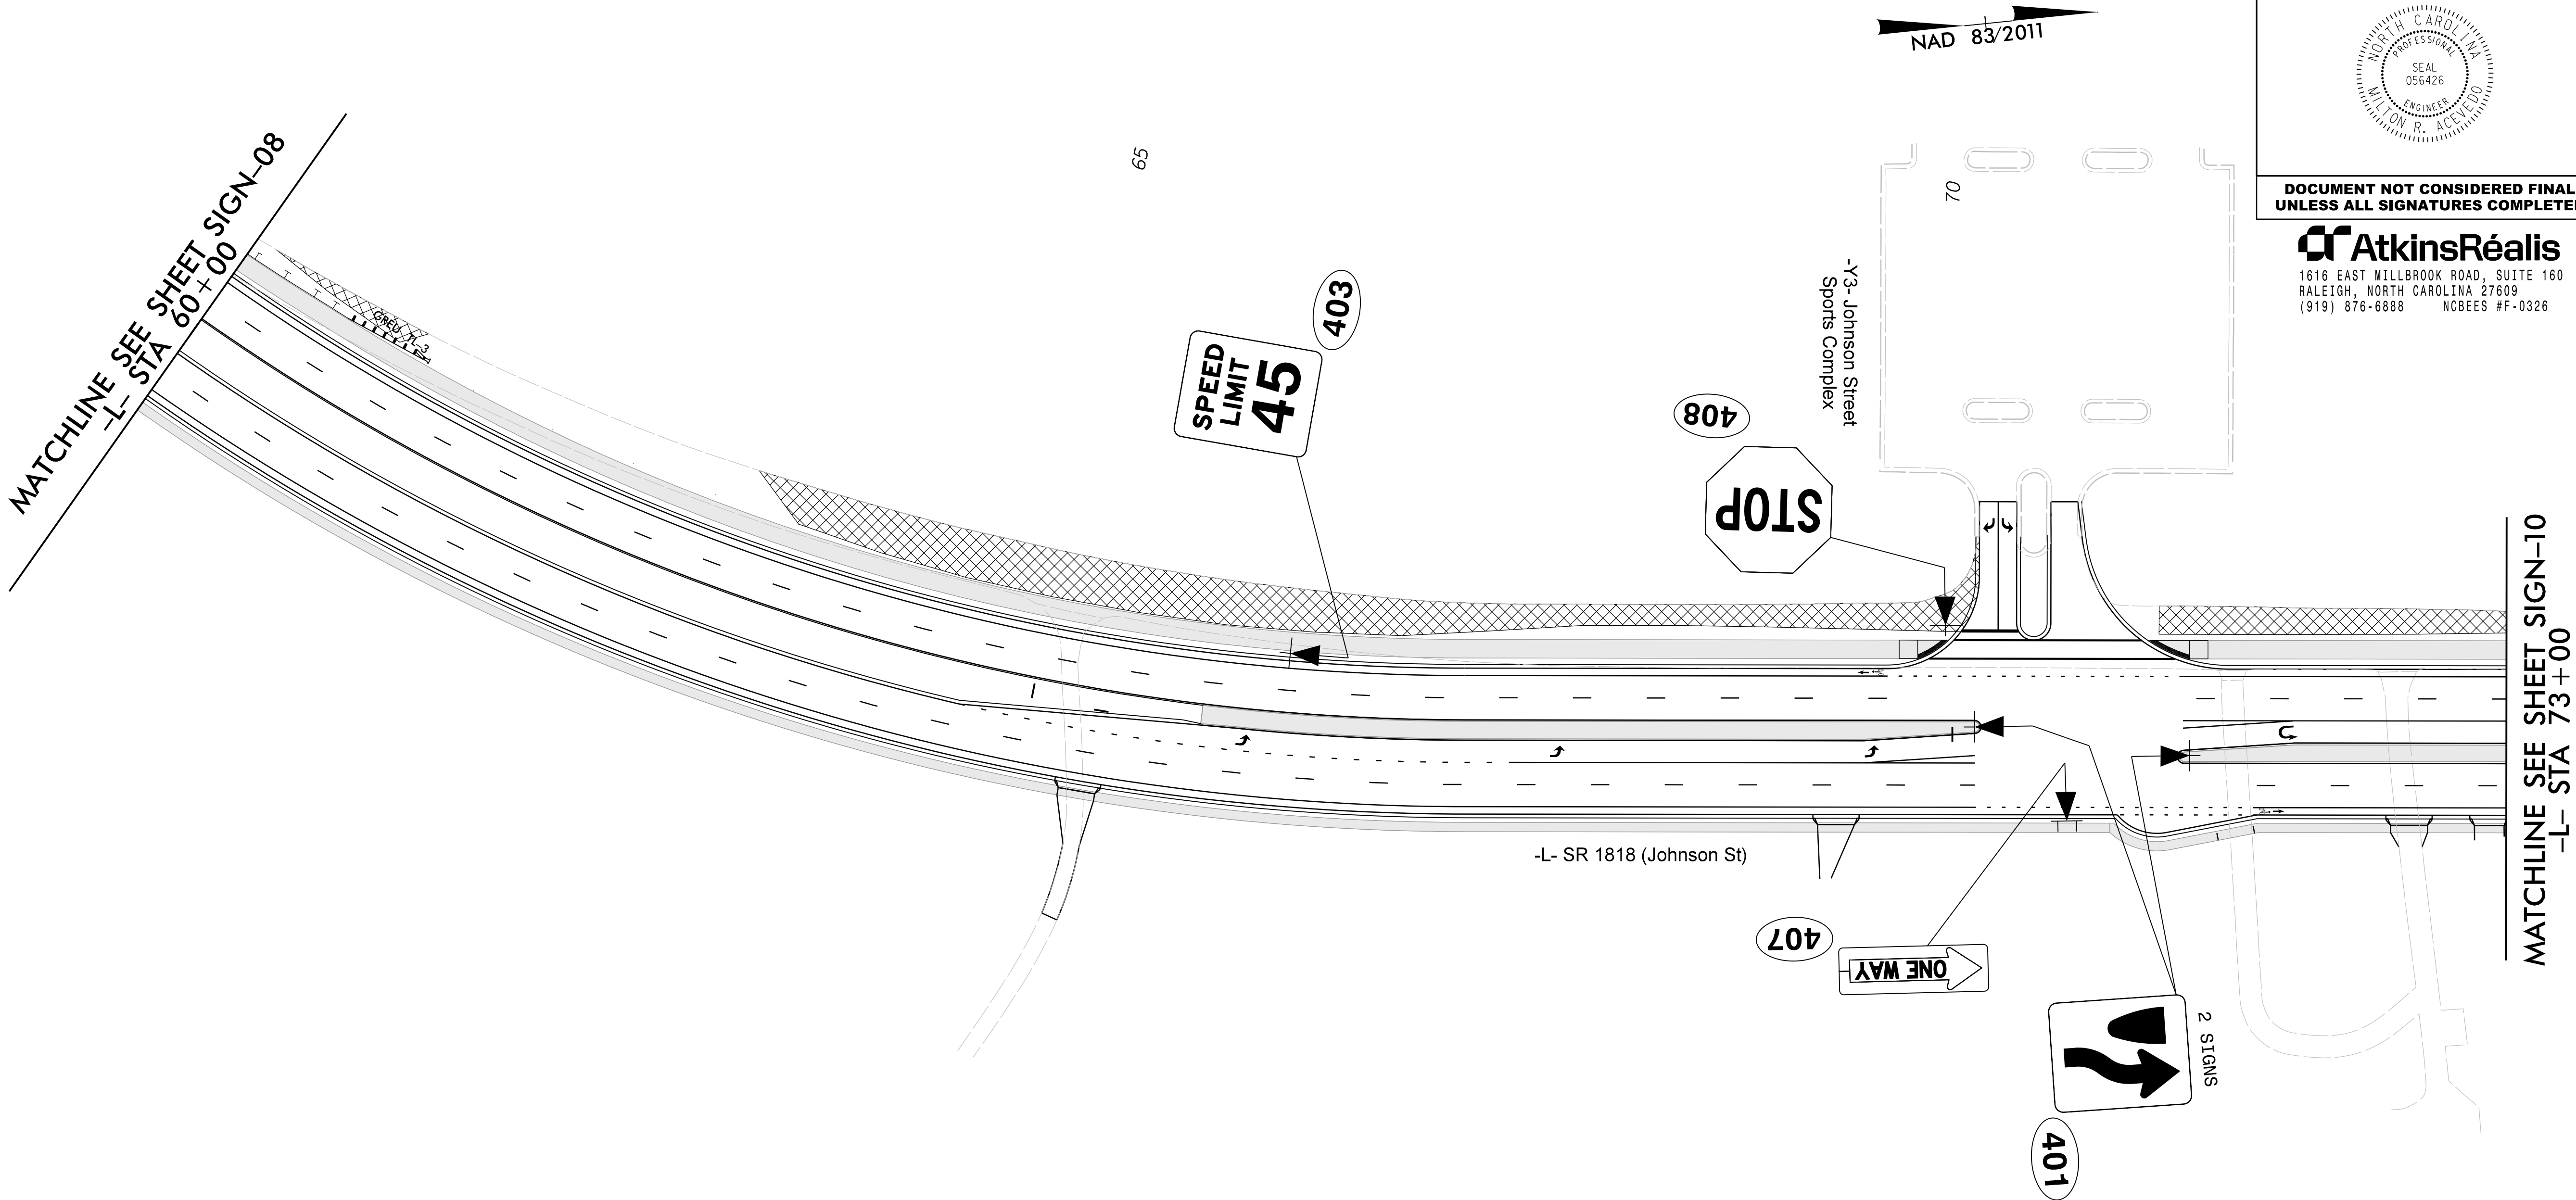
03-MAR-2025 15:05
p:\atkins.com\ATK\N\01\Documents\Roads and Bridges\Projects\100059632 JSSR Sig and ITS\Signing\Signing Unsealed Plans 100%\\U4758_SGN_SIGN-09.dgn
ACEV7019 AT LUS421541

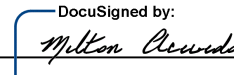
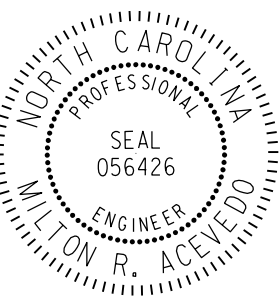
PROJECT NOTES

- 1 DISPOSAL OF SIGN SYSTEM, U-CHANNEL
- 2 RELOCATE SIGN, TYPE E
- 3 RELOCATE SIGN, TYPE D
- 4 SIGN ERECTION, RELOCATE SIGN TYPE E
- 5 SIGN ERECTION, RELOCATE SIGN TYPE D

APPLY "PROJECT NOTES 1"
TO ALL EXISTING SIGNS,
UNLESS OTHERWISE NOTED

MATCHLINE SEE SHEET SIGN-08
-L- STA 60+00



TIP NO.	SHEET NO.
U-4758	SIGN-09
APPROVED:  1183FB4556546A	
DATE: 3/14/2025	
SEAL	
	
DOCUMENT NOT CONSIDERED FINAL UNLESS ALL SIGNATURES COMPLETED	

AtkinsRéalis
1616 EAST MILLBROOK ROAD, SUITE 160
RALEIGH, NORTH CAROLINA 27609
(919) 876-6888 NCBEES #F-0326