


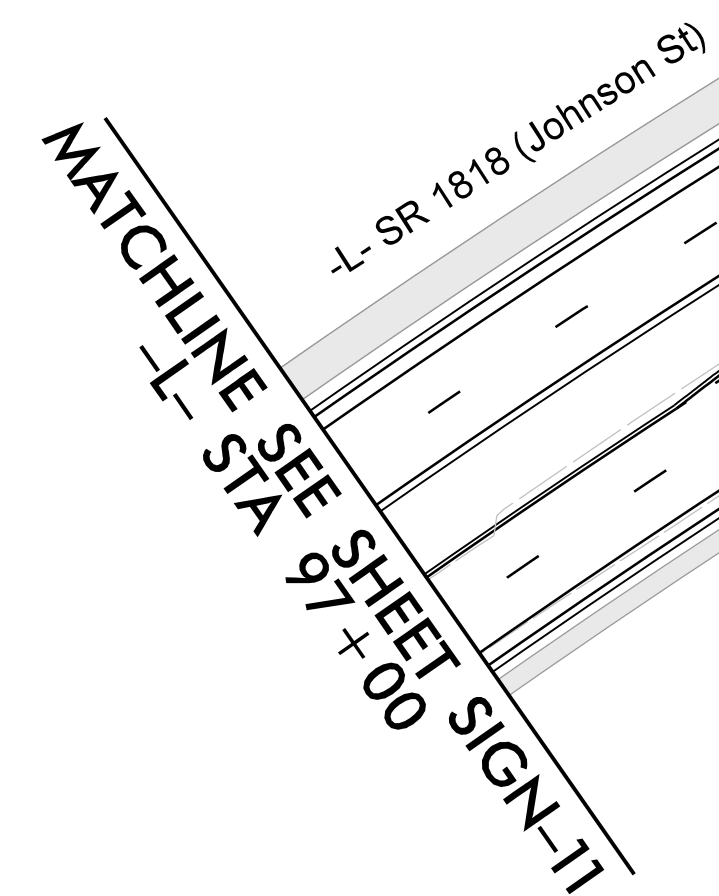


PROJECT NOTES

- ```


1 DISPOSAL OF SIGN SYSTEM, U-CHANNEL
2 RELOCATE SIGN, TYPE E
3 RELOCATE SIGN, TYPE D
4 SIGN ERECTION, RELOCATE SIGN TYPE E
5 SIGN ERECTION, RELOCATE SIGN TYPE D

```

APPLY "PROJECT NOTES 1"  
TO ALL EXISTING SIGNS,  
UNLESS OTHERWISE NOTED

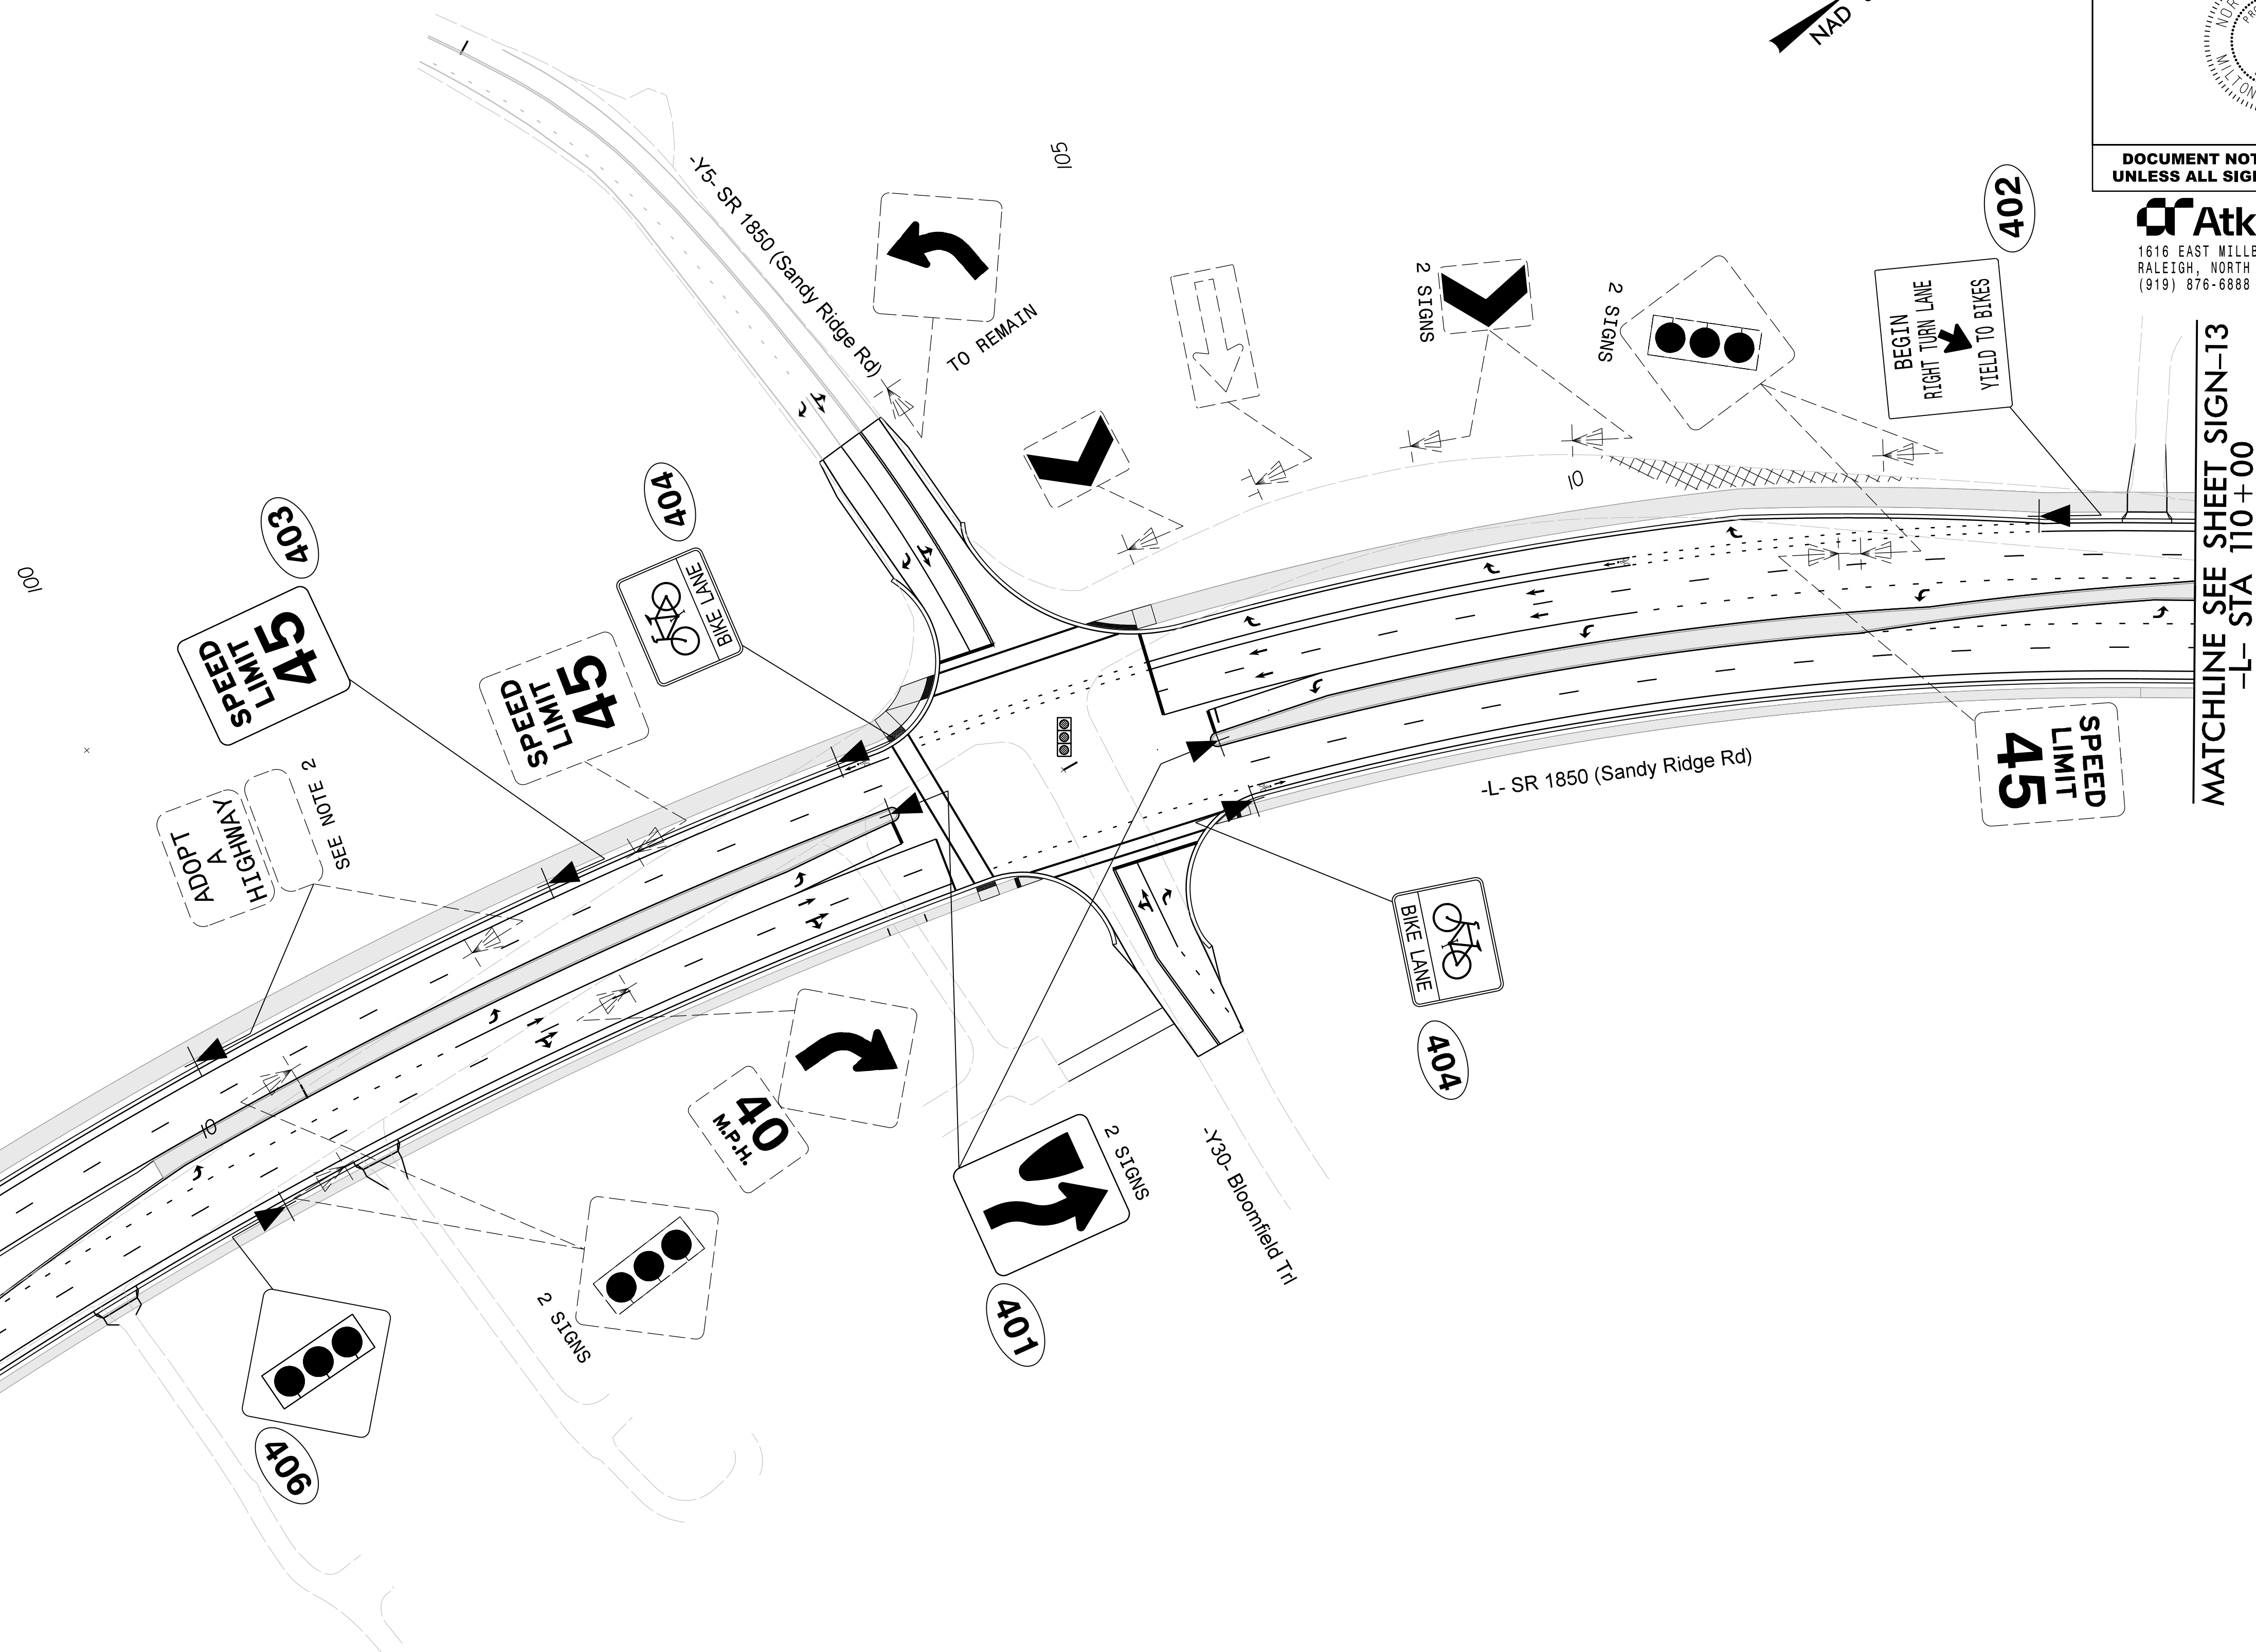

**MATCHLINE SEE SHEET SIGN-13  
-L- STA 110+00**
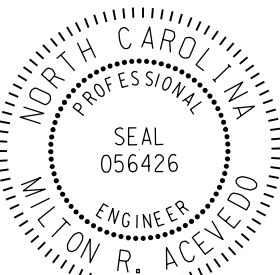
|   |  |           |  |
|---|--|-----------|--|
| TIP NO.   |  | SHEET NO. |  |
| U-4758   |  | SIGN-12   |  |
| Approved by: <br>11813FB84556346A. |  |           |  |
| DATE: 3/14/2025   |  |           |  |
| SEAL   |  |           |  |
|                                    |  |           |  |
| <b>DOCUMENT NOT CONSIDERED FINAL<br/>UNLESS ALL SIGNATURES COMPLETED</b>                                              |  |           |  |

**AtkinsRéalis**  
1616 EAST MILLBROOK ROAD, SUITE 160  
RALEIGH, NORTH CAROLINA 27609  
(919) 876-6888 NCBEES #F-0326