

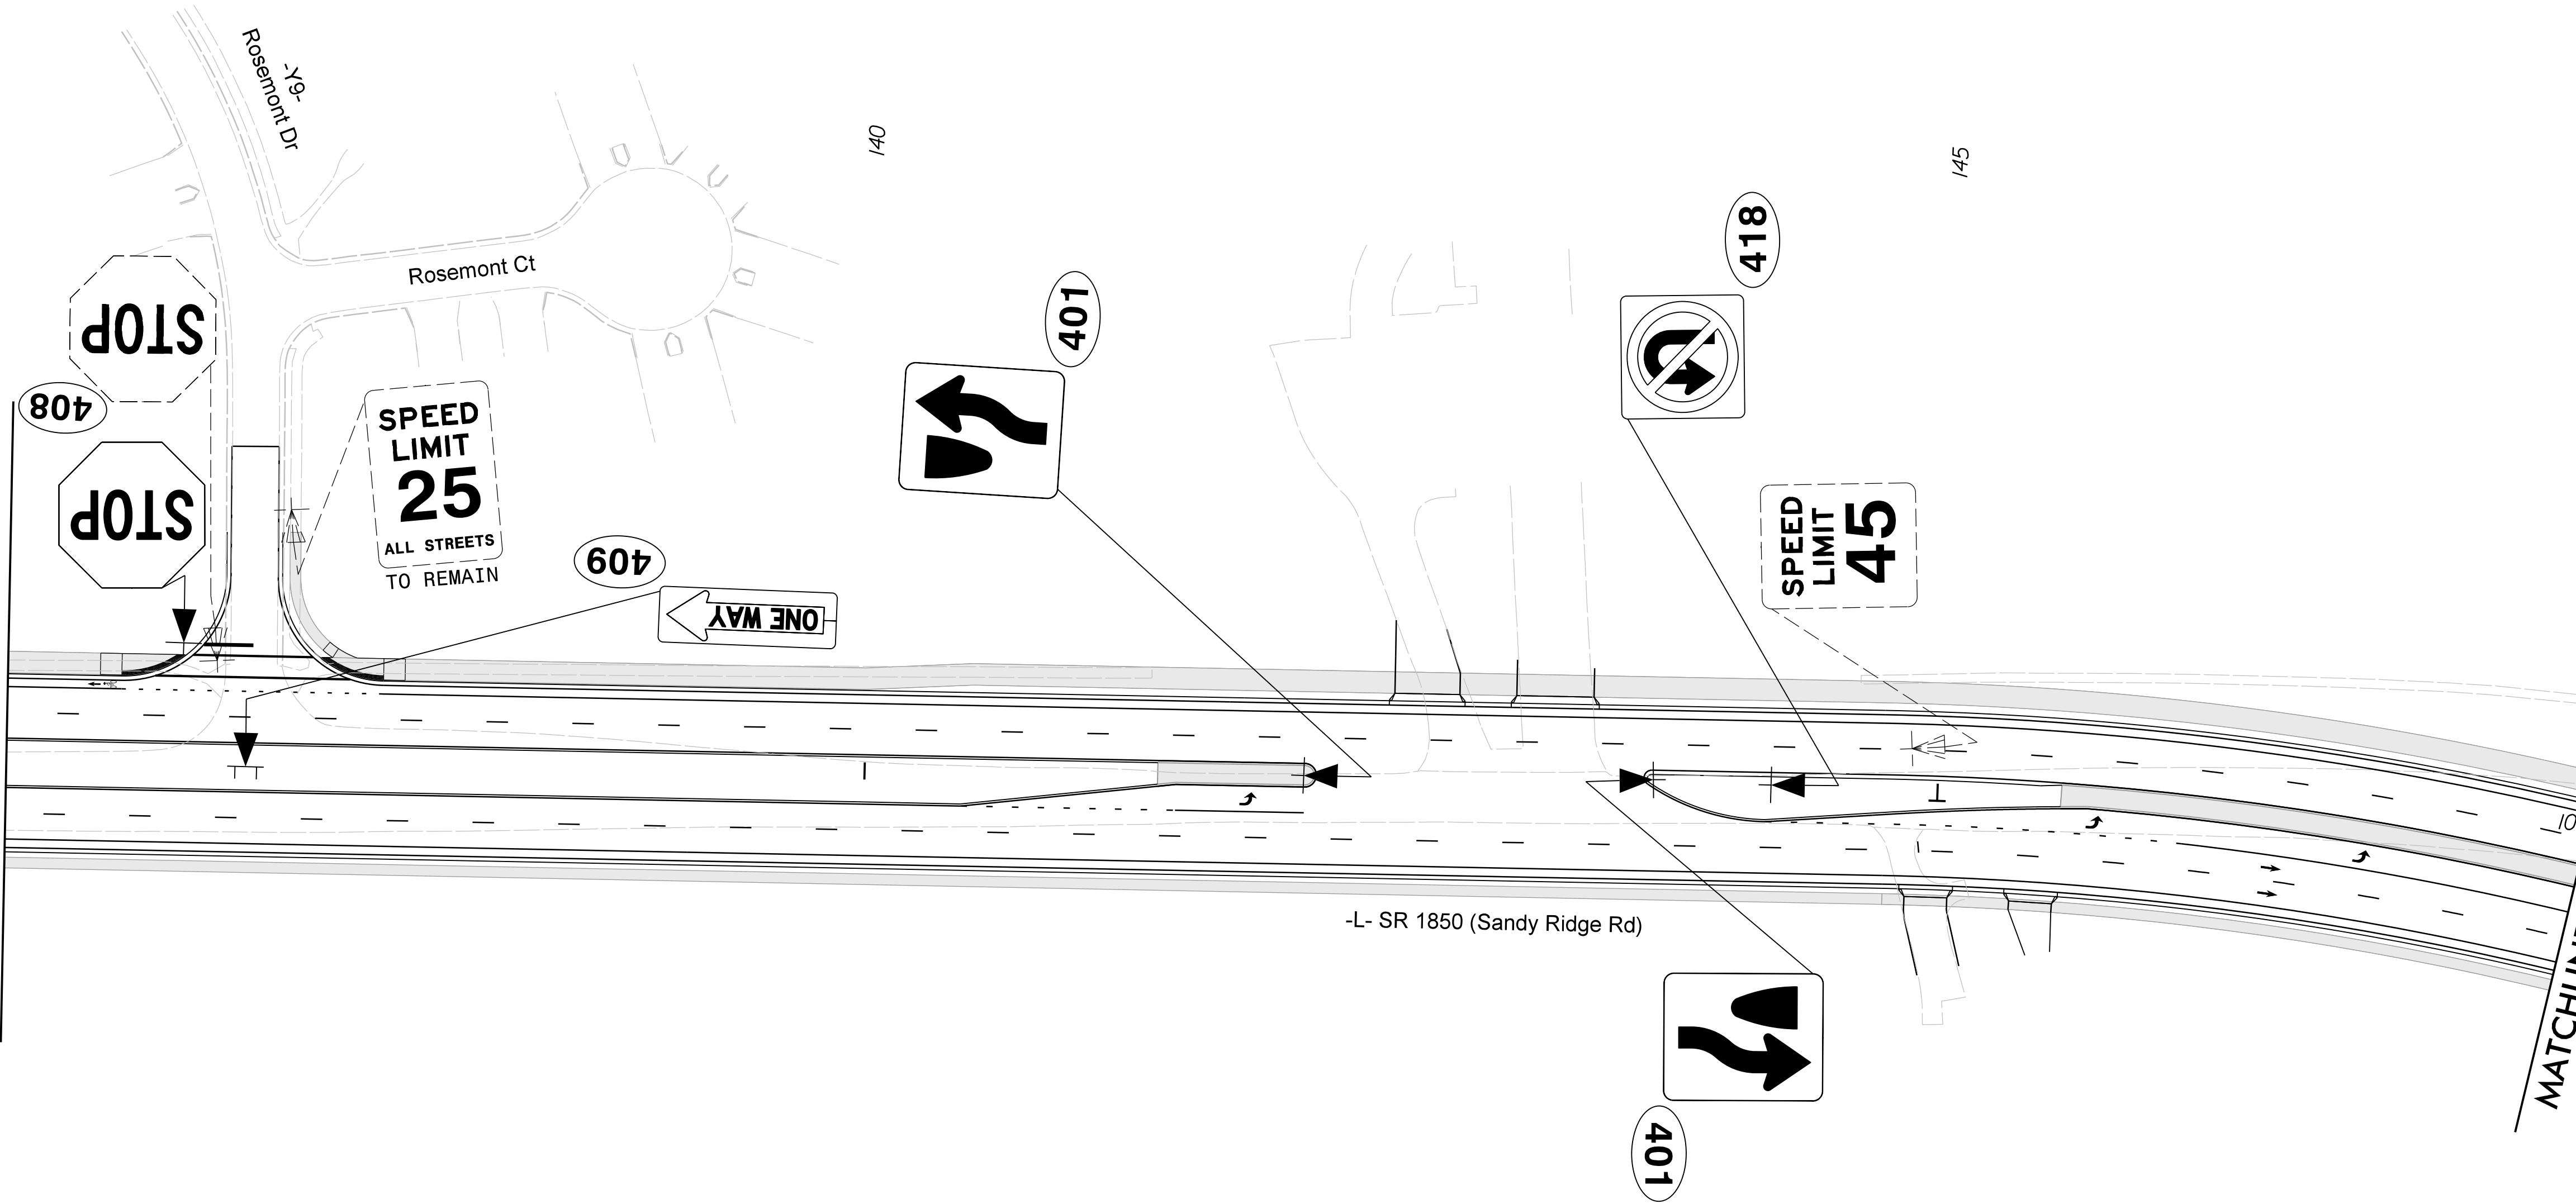
03-MAR-2025 15:06
p:\3\SU5003634\3\vsatkins.com\ATK\N\001\Documents\Roads and Bridges\Projects\100059632 JSSR Sig and ITS\Signing\Signing Unsealed Plans 100%\U4758_SGN_SIGN-15.dgn
ACEV7019 AT LUS421541

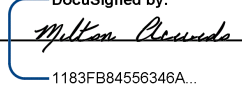
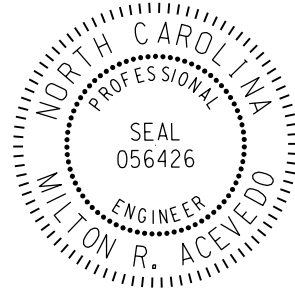
PROJECT NOTES

- 1 DISPOSAL OF SIGN SYSTEM, U-CHANNEL
- 2 RELOCATE SIGN, TYPE E
- 3 RELOCATE SIGN, TYPE D
- 4 SIGN ERECTION, RELOCATE SIGN TYPE E
- 5 SIGN ERECTION, RELOCATE SIGN TYPE D

APPLY "PROJECT NOTES 1"
TO ALL EXISTING SIGNS,
UNLESS OTHERWISE NOTED

MATCHLINE SEE SHEET SIGN-14
-L- STA 136+00



TIP NO.	SHEET NO.
U-4758	SIGN-15
APPROVED:  DocuSigned by: 1168FB84556346A	
DATE: 3/14/2025	
SEAL 	
DOCUMENT NOT CONSIDERED FINAL UNLESS ALL SIGNATURES COMPLETED	

AtkinsRéalis
1616 EAST MILLBROOK ROAD, SUITE 160
RALEIGH, NORTH CAROLINA 27609
(919) 876-6888 NCBEES #F-0326

MATCHLINE SEE SHEET SIGN-16
-L- STA 148+00