


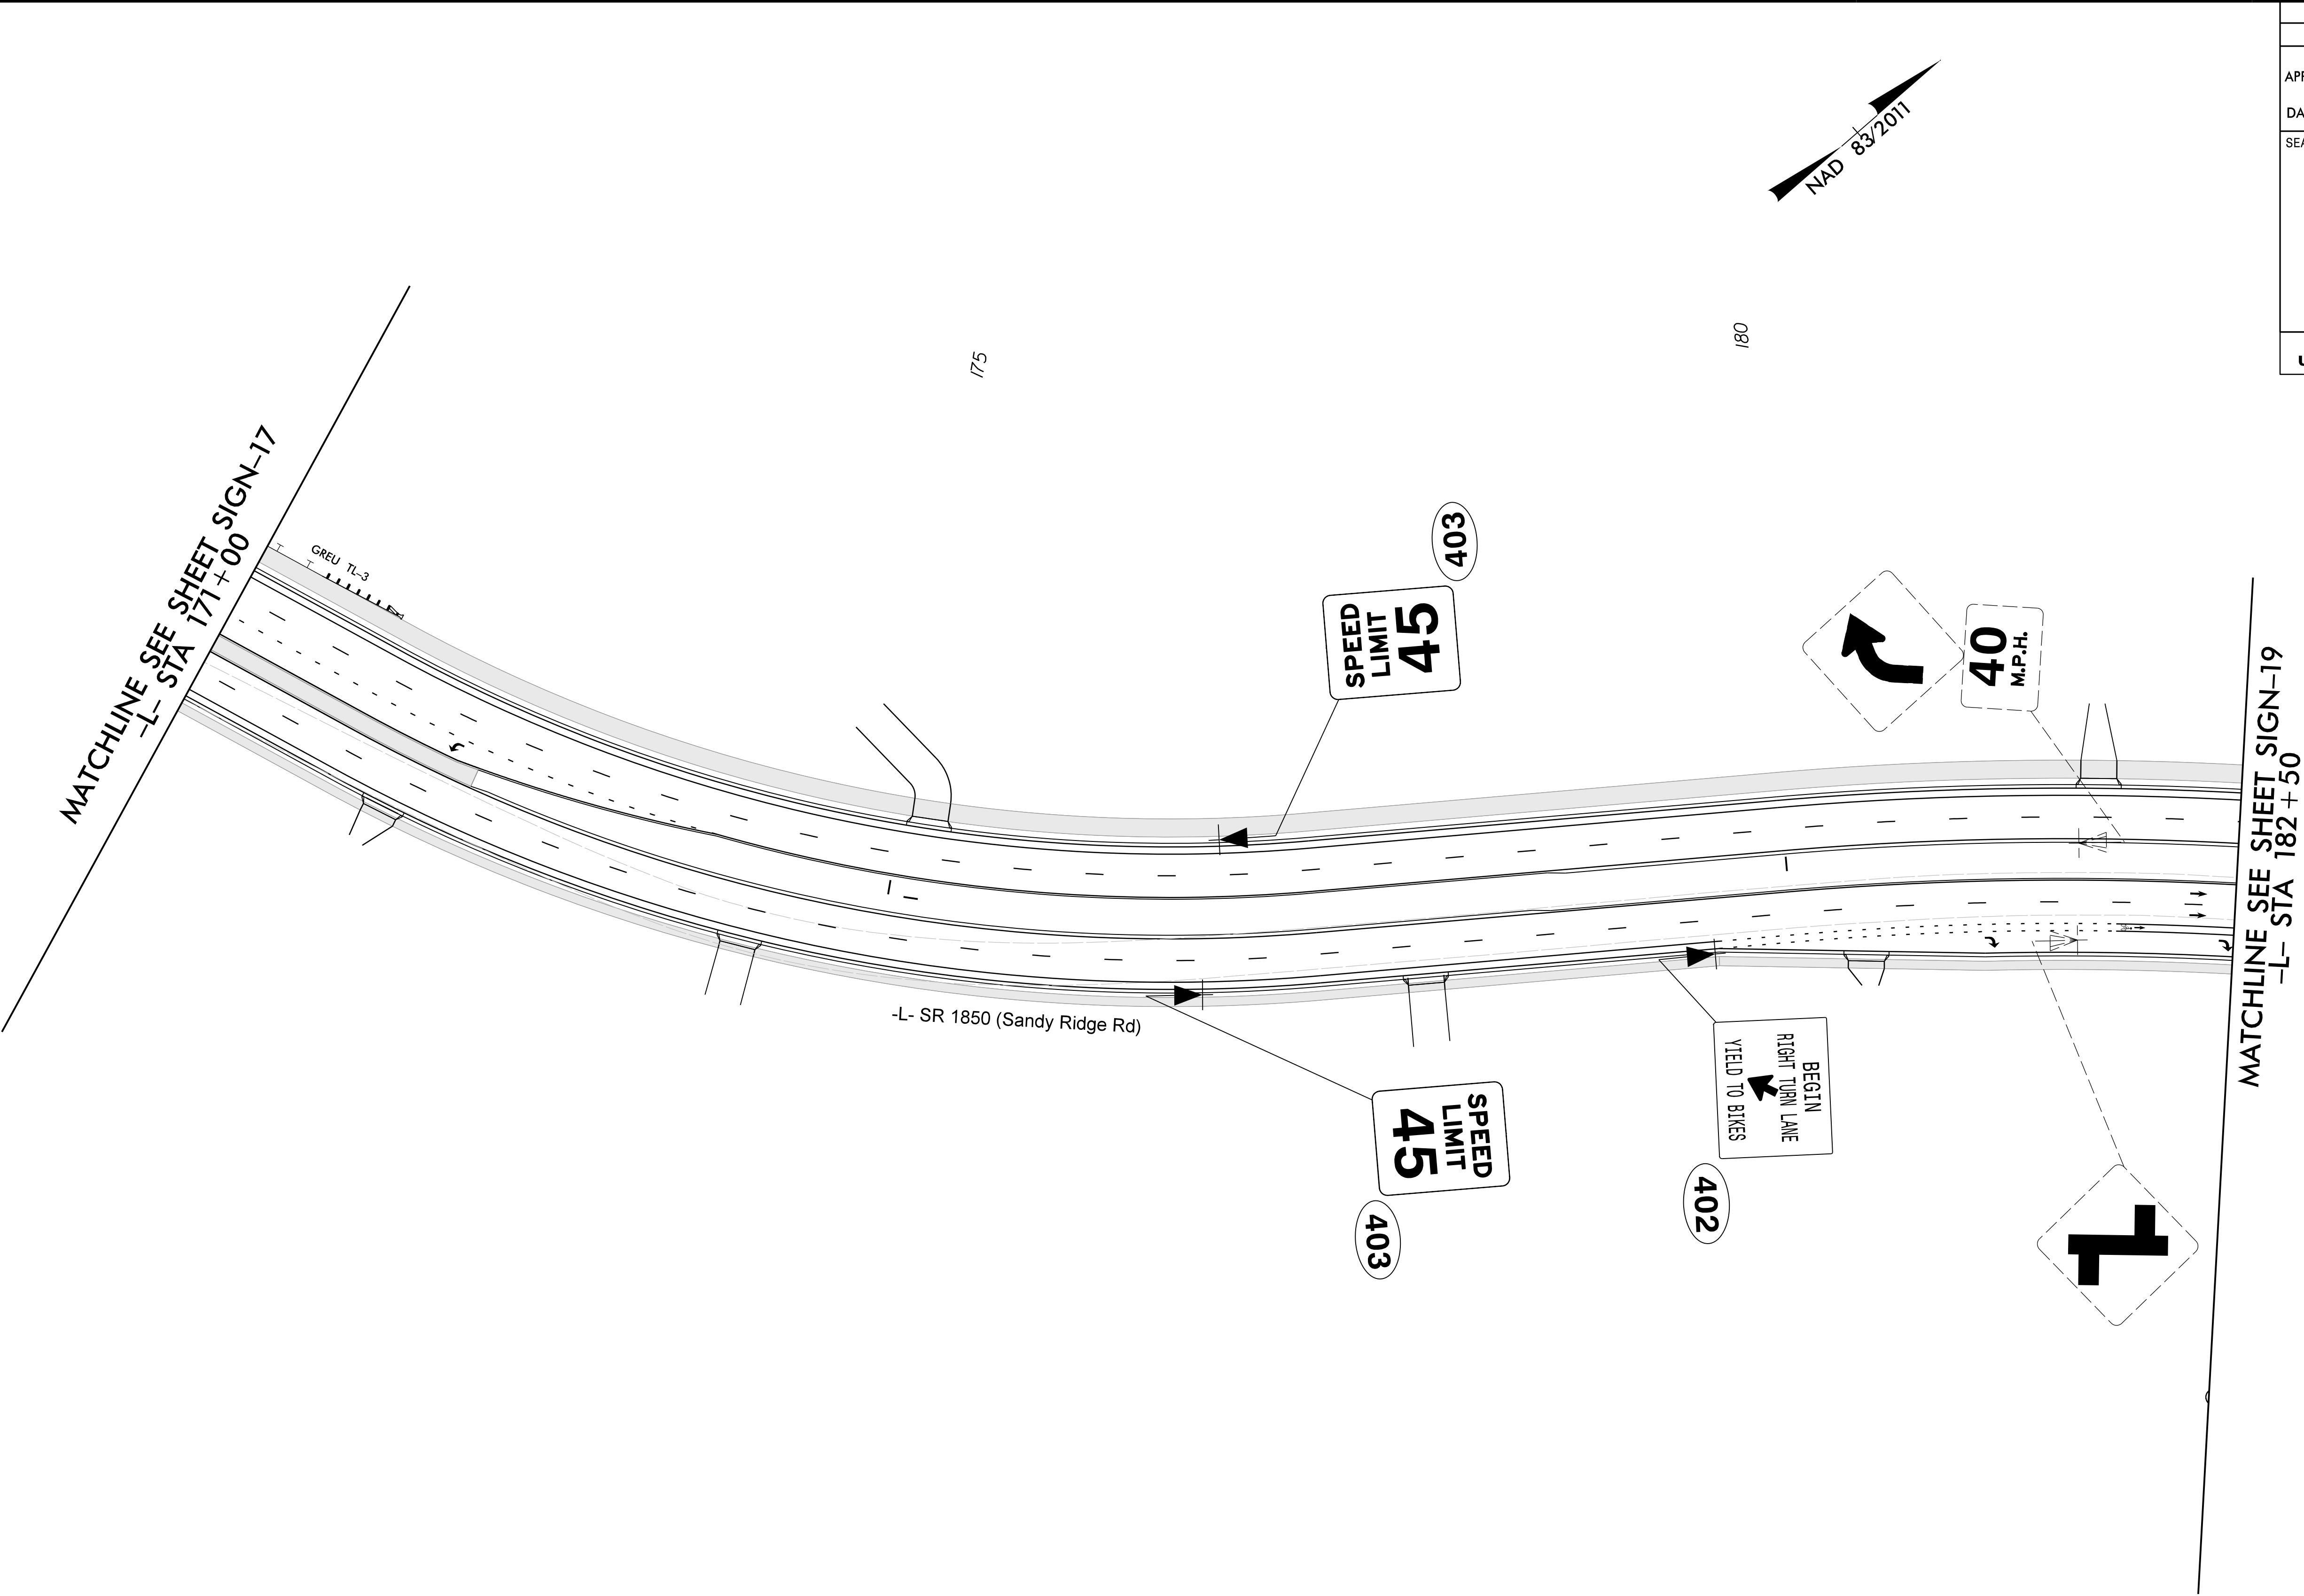

- PROJECT NOTES
- 1 DISPOSAL OF SIGN SYSTEM, U-CHANNEL
 - 2 RELOCATE SIGN, TYPE E
 - 3 RELOCATE SIGN, TYPE D
 - 4 SIGN ERECTION, RELOCATE SIGN TYPE E
 - 5 SIGN ERECTION, RELOCATE SIGN TYPE D

APPLY "PROJECT NOTES 1"
TO ALL EXISTING SIGNS,
UNLESS OTHERWISE NOTED

SIGN DETAIL SHEET

TIP NO.	SHEET NO.
U-4758	SIGN-18

APPROVED:

DocuSigned by:
Milton Records
1183FB84565346A

DATE: 3/14/2025

SEAL

NORTH CAROLINA
PROFESSIONAL
SEAL
056426
ENGINEER
MILTON R. RECORDS

DOCUMENT NOT CONSIDERED FINAL
UNLESS ALL SIGNATURES COMPLETED

AtkinsRéal
1616 EAST MILLBROOK ROAD, SUITE 160
RALEIGH, NORTH CAROLINA 27609
(919) 876-6888 NCBEES #F-0326