
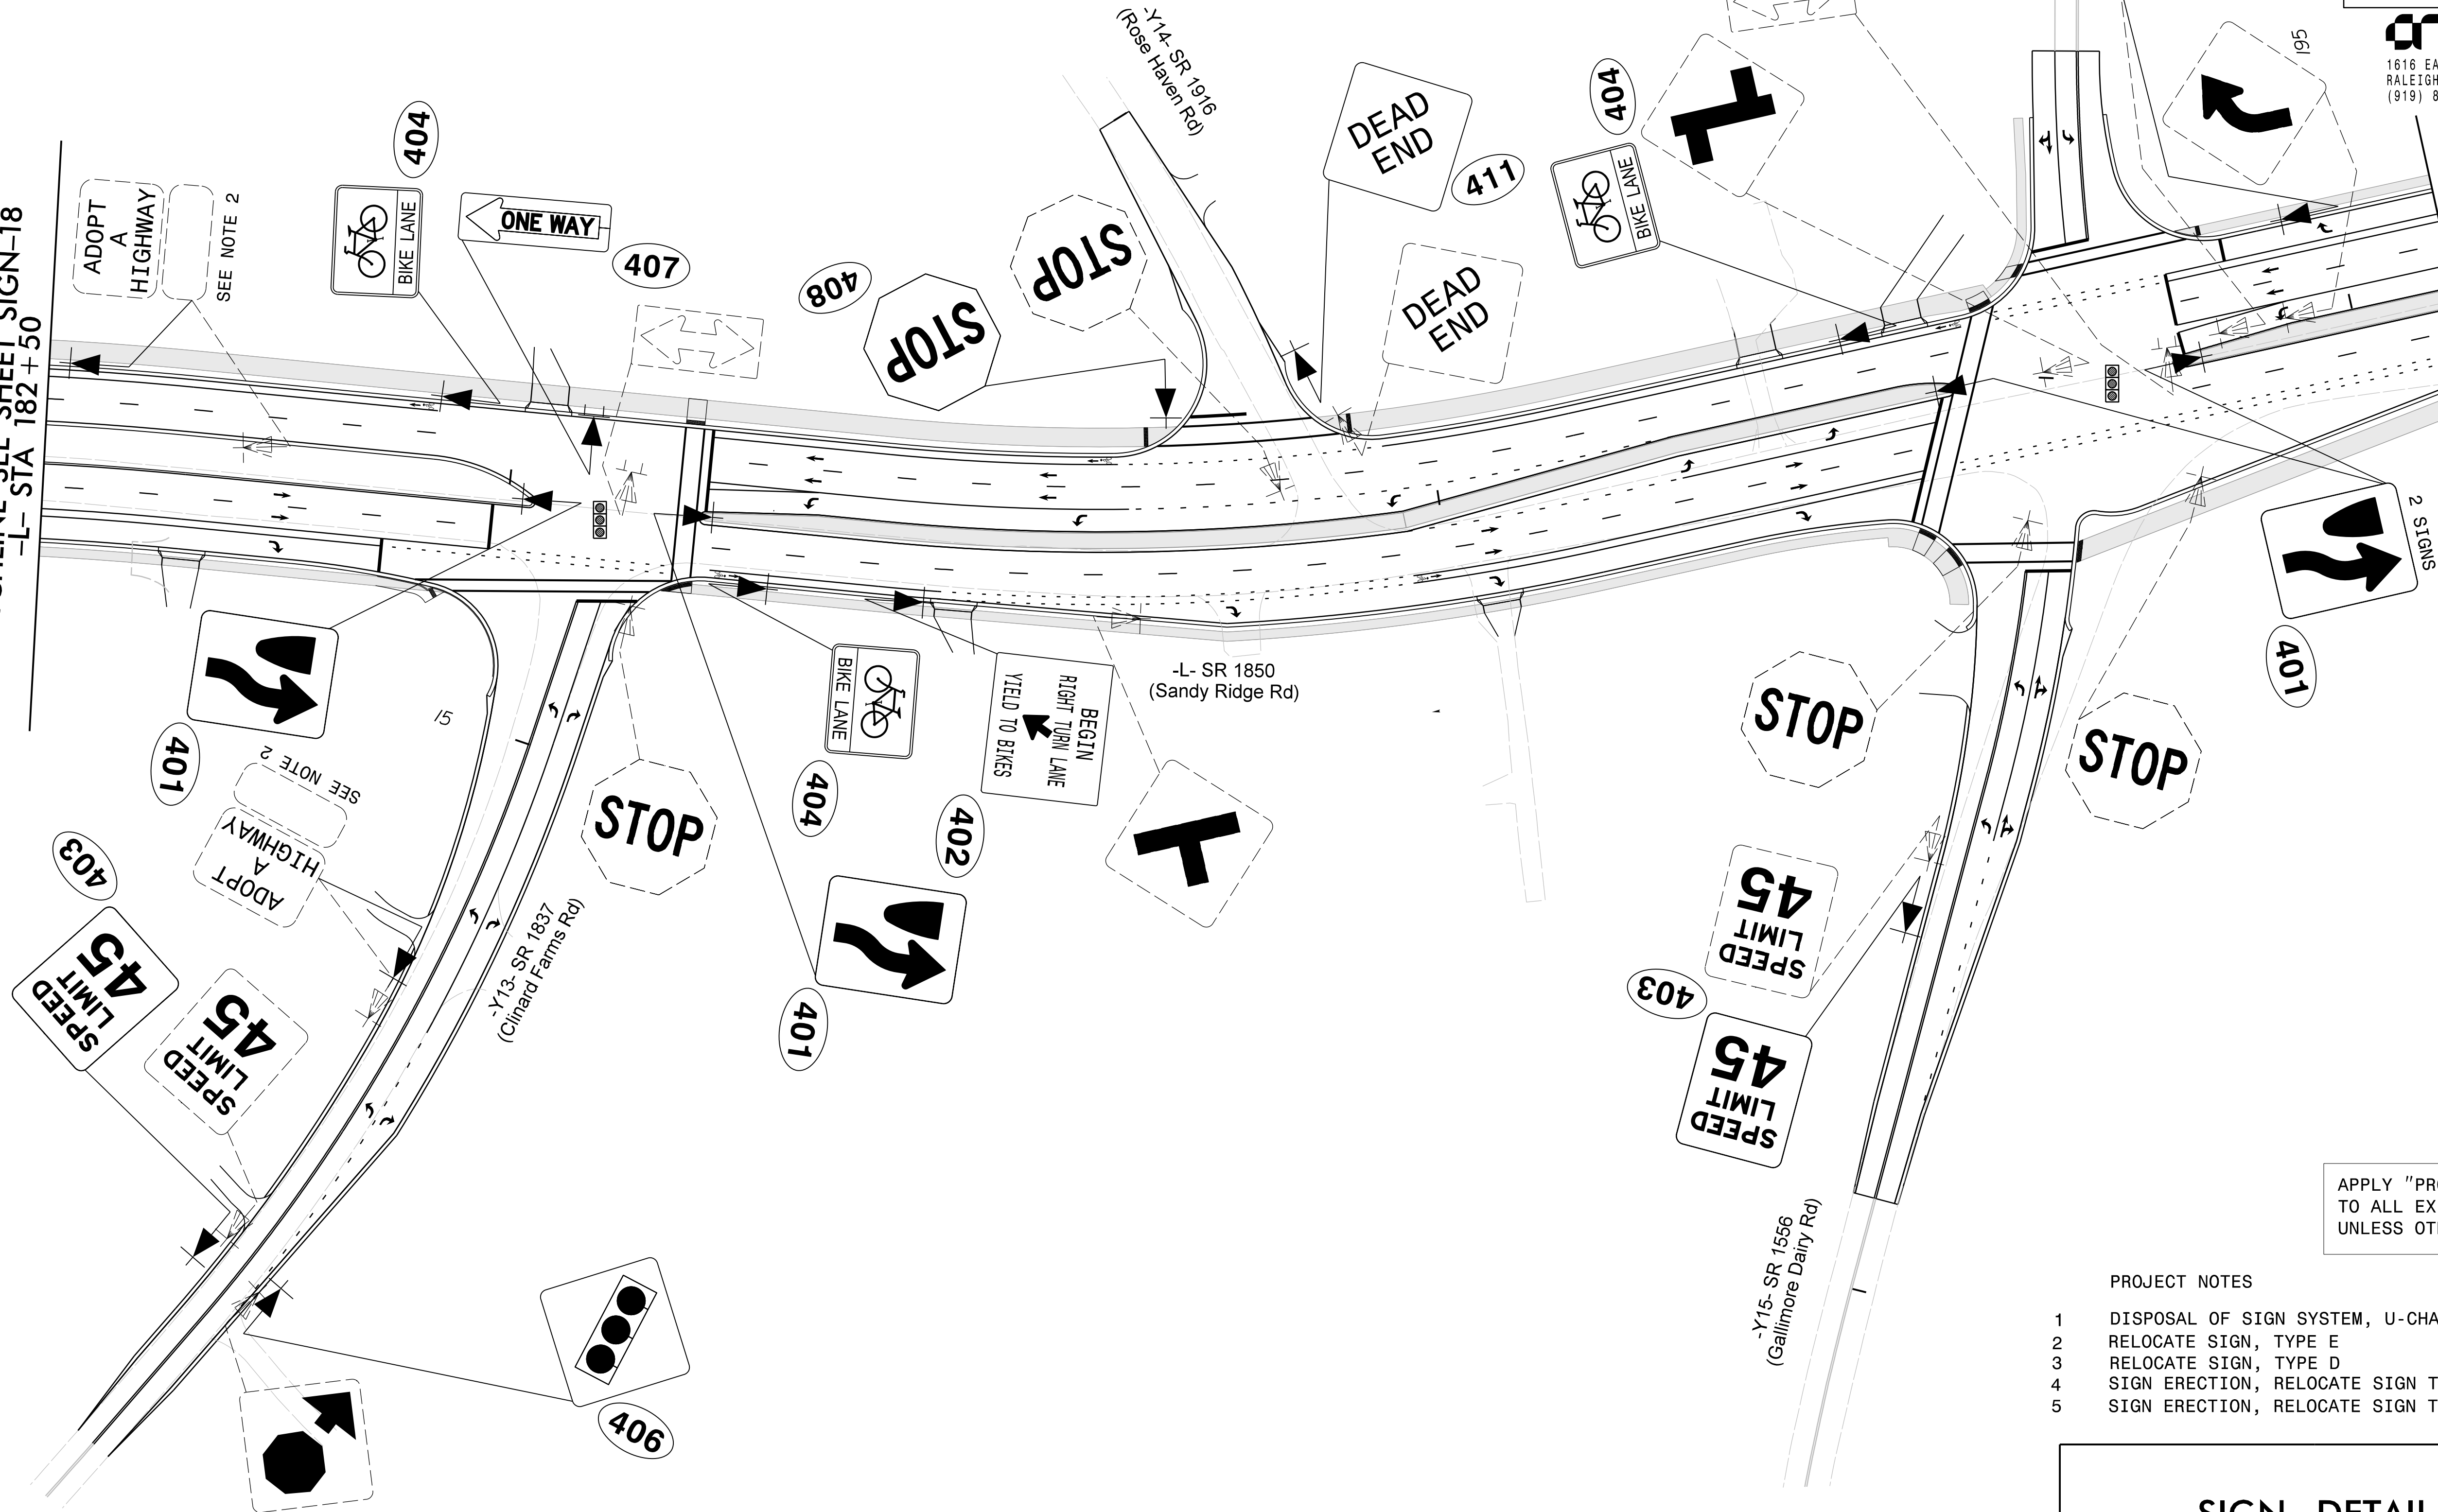


03-MAR-2025 15:06
p4:/SUS0006343.usatkins.com:ATKNaNC01/Documents/Roads and Bridges/Projects/100059632 JSSR Sig and ITS/Signing/Signing Unsealed Plans 100%/U4758_SGN_SIGN-19.dgn
ACEV7019 AT LUS421541

MATCHLINE SEE SHEET SIGN-18
-L- STA 182+50

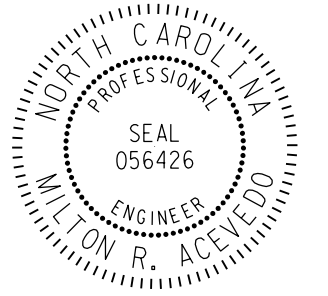

TIP NO. U-4758	SHEET NO. SIGN-19
APPROVED: <i>Milton Casade</i> 3/14/2025 1163P04505346A	
DATE: _____	
SEAL 	
DOCUMENT NOT CONSIDERED FINAL UNLESS ALL SIGNATURES COMPLETED	

AtkinsRéalis
1616 EAST WILLBROOK ROAD, SUITE 160
RALEIGH, NORTH CAROLINA 27609
(919) 876-6888 NCBEES #F-0326

MATCHLINE SEE SHEET SIGN-20
-L- STA 195+50

APPLY "PROJECT NOTES 1"
TO ALL EXISTING SIGNS,
UNLESS OTHERWISE NOTED

- PROJECT NOTES
- 1 DISPOSAL OF SIGN SYSTEM, U-CHANNEL
 - 2 RELOCATE SIGN, TYPE E
 - 3 RELOCATE SIGN, TYPE D
 - 4 SIGN ERECTION, RELOCATE SIGN TYPE E
 - 5 SIGN ERECTION, RELOCATE SIGN TYPE D

SIGN DETAIL SHEET