

TIP NO.
U-4758

SHEET NO.
SIGN-20

DocuSigned by:
Milton Acevedo

APPROVED: 3/14/2025


DATE: 3/14/2025

SEAL

DOCUMENT NOT CONSIDERED FINAL
UNLESS ALL SIGNATURES COMPLETED

AtkinsRéalis

1616 EAST MILLBROOK ROAD, SUITE 160
RALEIGH, NORTH CAROLINA 27609
(919) 876-6888 NCBEES #F-0326

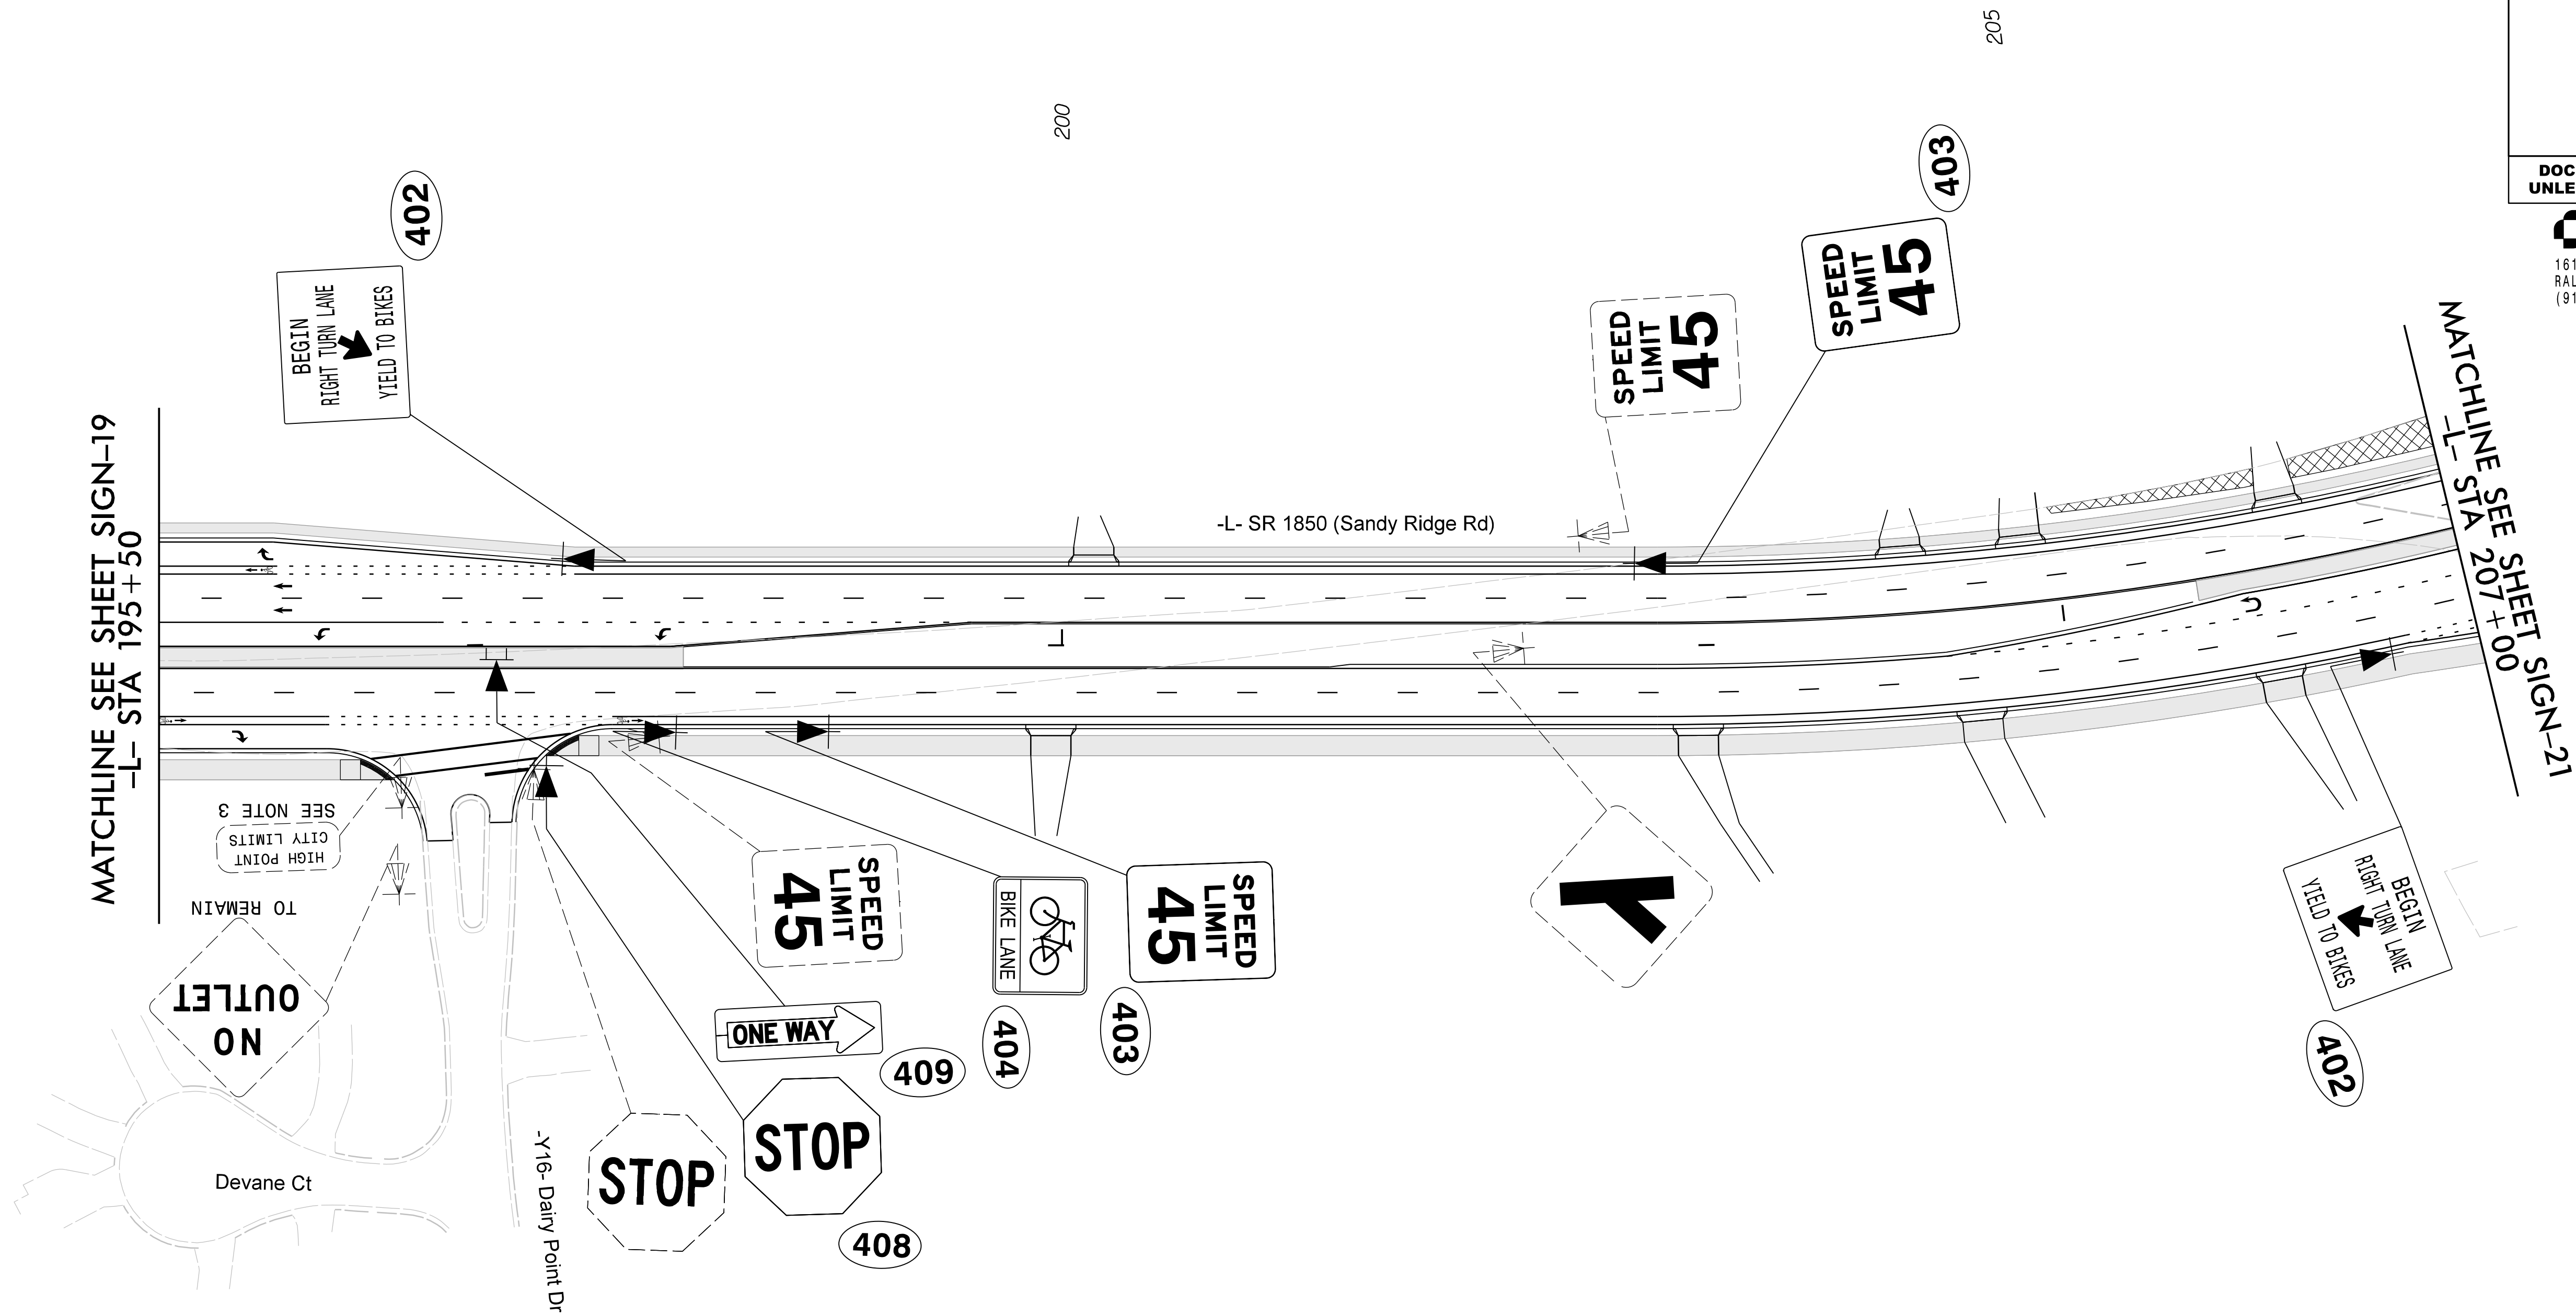

- PROJECT NOTES
- 1 DISPOSAL OF SIGN SYSTEM, U-CHANNEL
 - 2 RELOCATE SIGN, TYPE E
 - 3 RELOCATE SIGN, TYPE D
 - 4 SIGN ERECTION, RELOCATE SIGN TYPE E
 - 5 SIGN ERECTION, RELOCATE SIGN TYPE D

APPLY "PROJECT NOTES 1"
TO ALL EXISTING SIGNS,
UNLESS OTHERWISE NOTED

SIGN DETAIL SHEET

03-MAR-2025 15:06
p:\atkins.com\ATK\NANC01\Documents\Roads and Bridges\Projects\100059632 JSSR Sig and ITS\Signing\Signing Unsealed Plans 100%\U4758_SGN_SIGN-20.dgn
ACEV7019 AT LUS421541