


PROJECT NOTES

- 1
- DISPOSAL OF SIGN SYSTEM, U-CHANNEL
- 2
- RELOCATE SIGN, TYPE E
- 3
- RELOCATE SIGN, TYPE D
- 4
- SIGN ERECTION, RELOCATE SIGN TYPE E
- 5
- SIGN ERECTION, RELOCATE SIGN TYPE D

APPLY "PROJECT NOTES 1"
TO ALL EXISTING SIGNS,
UNLESS OTHERWISE NOTED

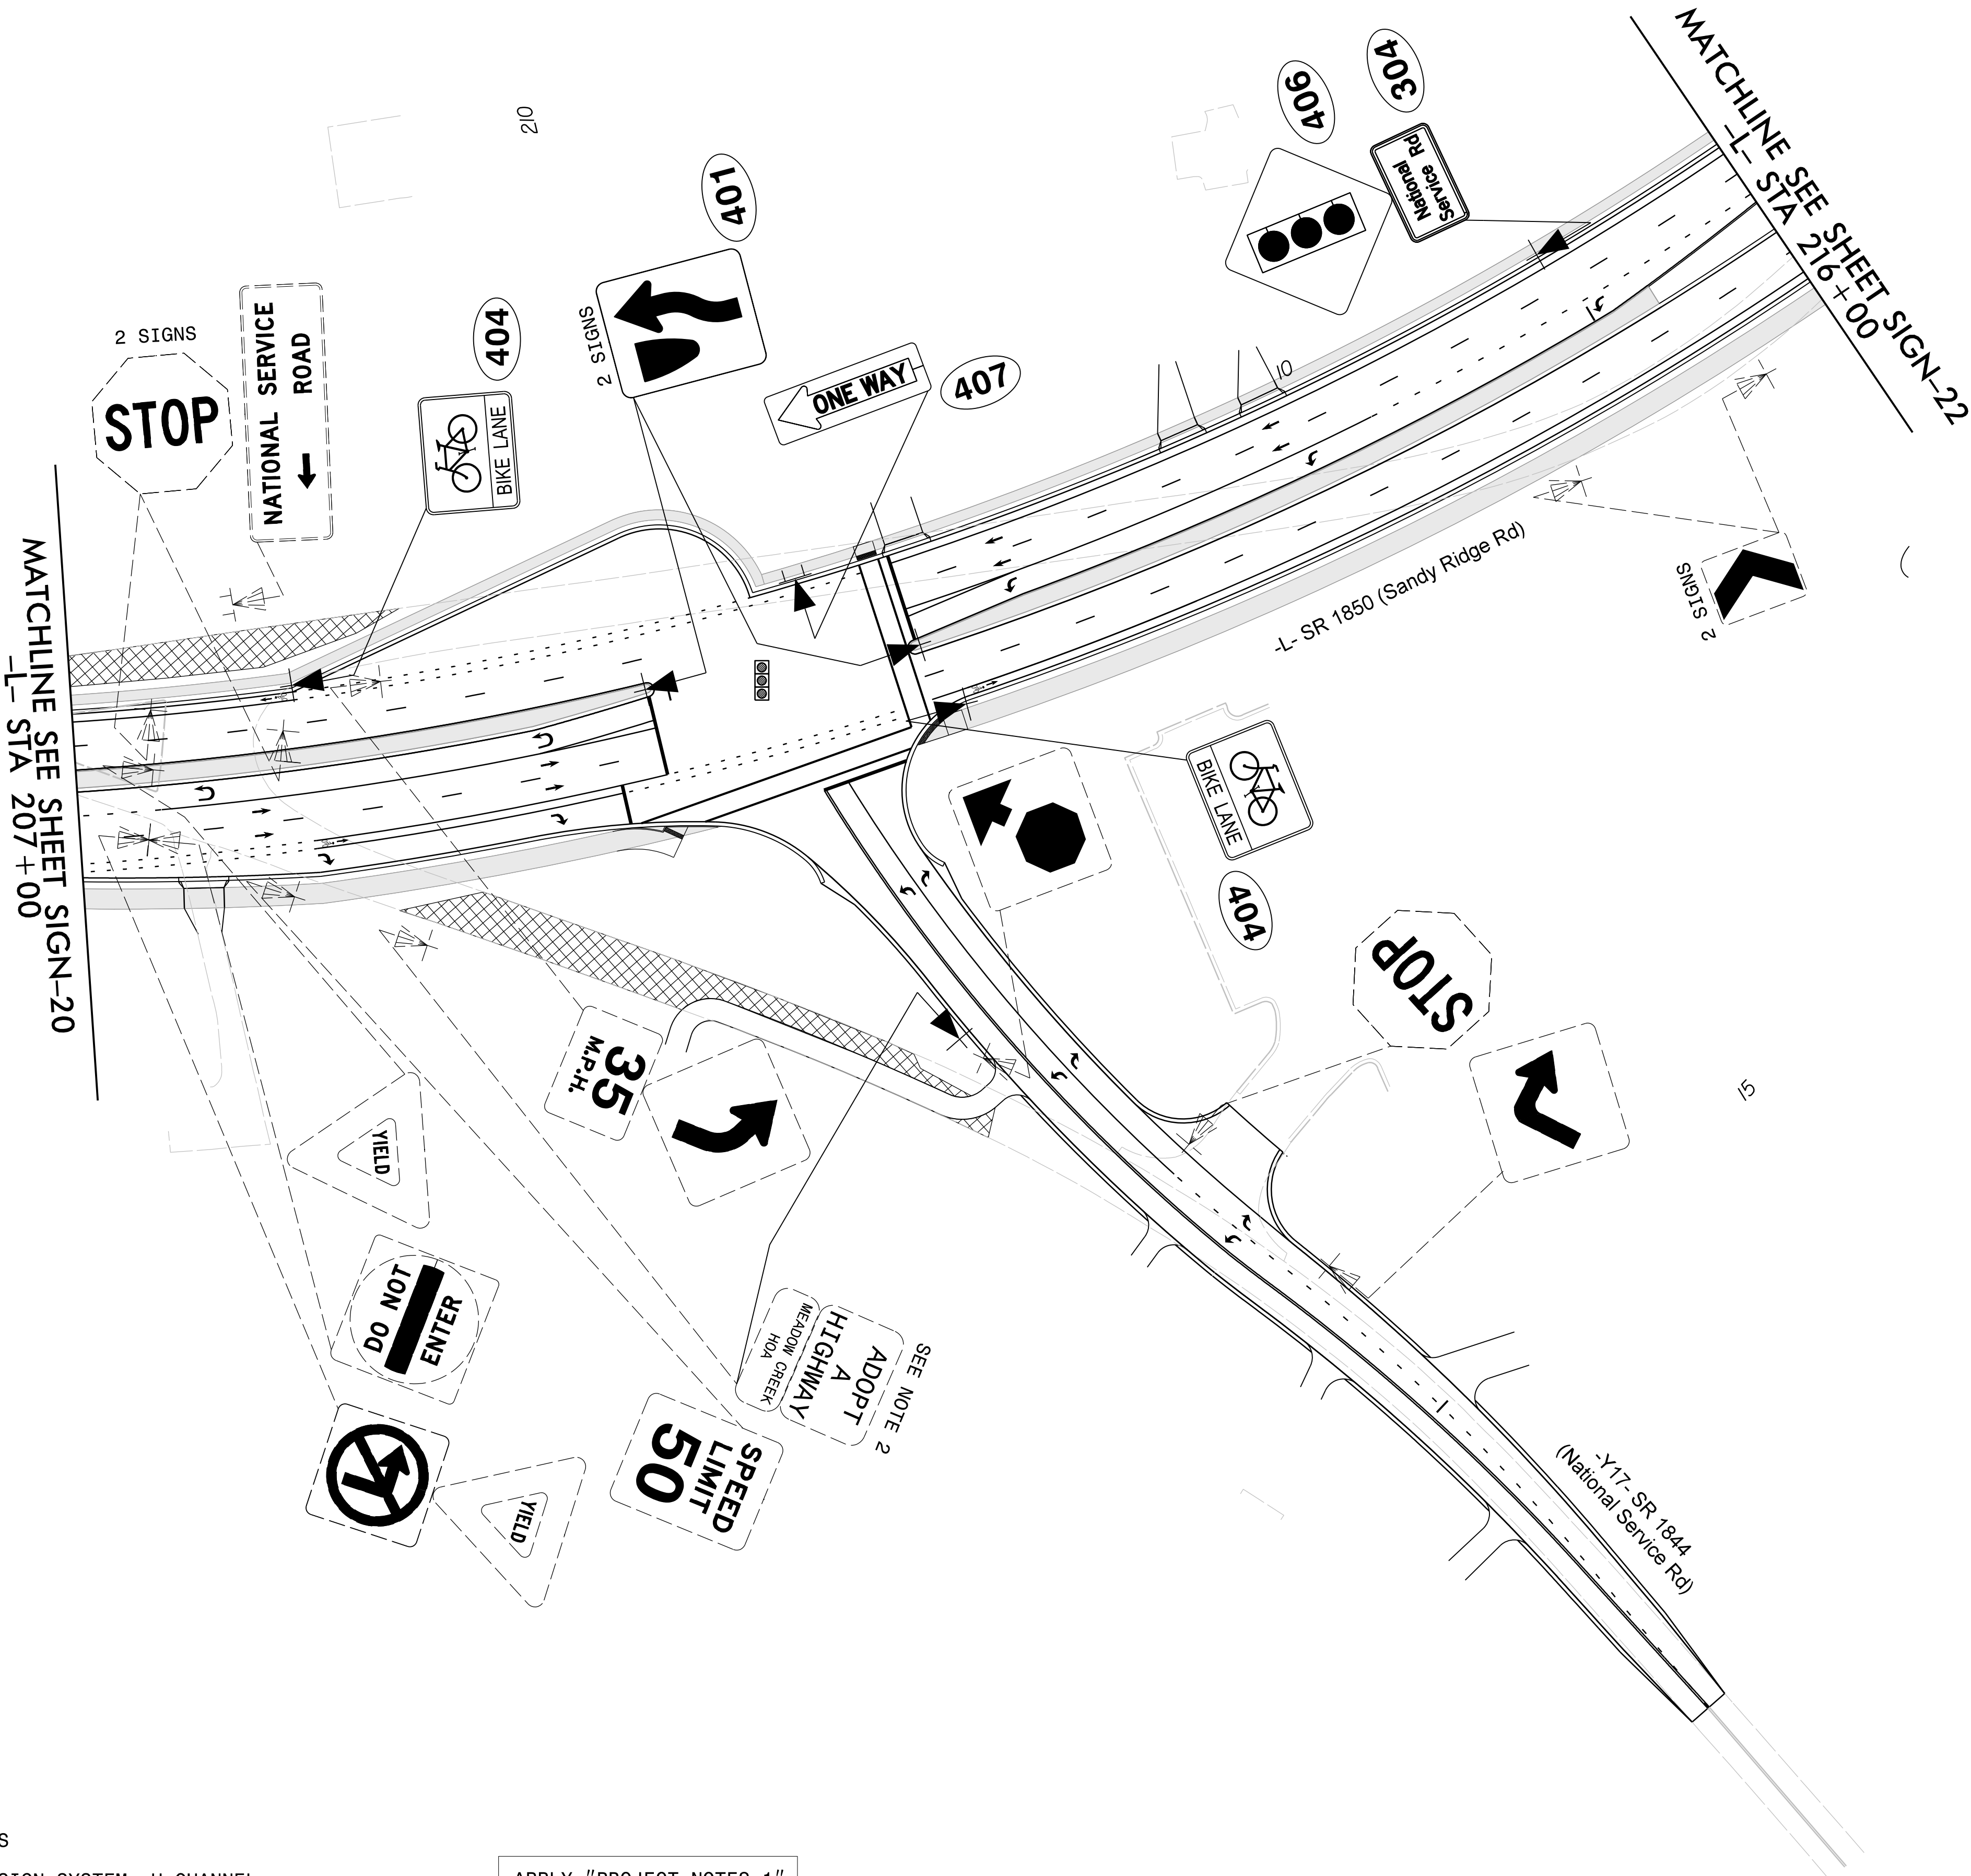

TIP NO.	SHEET NO.
U-4758	SIGN-21
APPROVED: <i>Milton Beards</i> 1183FB84558346A	
DATE: 3/14/2025	
SEAL	
DOCUMENT NOT CONSIDERED FINAL UNLESS ALL SIGNATURES COMPLETED	

AtkinsRéalis
1616 EAST WILLBROOK ROAD, SUITE 160
RALEIGH, NORTH CAROLINA 27609
(919) 876-6888 NCBEES #F-0326