


03-MAR-2025 15:06
p:\atkins\projects\100059632 JSSR Sig and ITS\Signing\Signing Unsealed Plans 100%\U4758_SGN_SIGN-22.dgn
ACEV7019
AT LUS421541

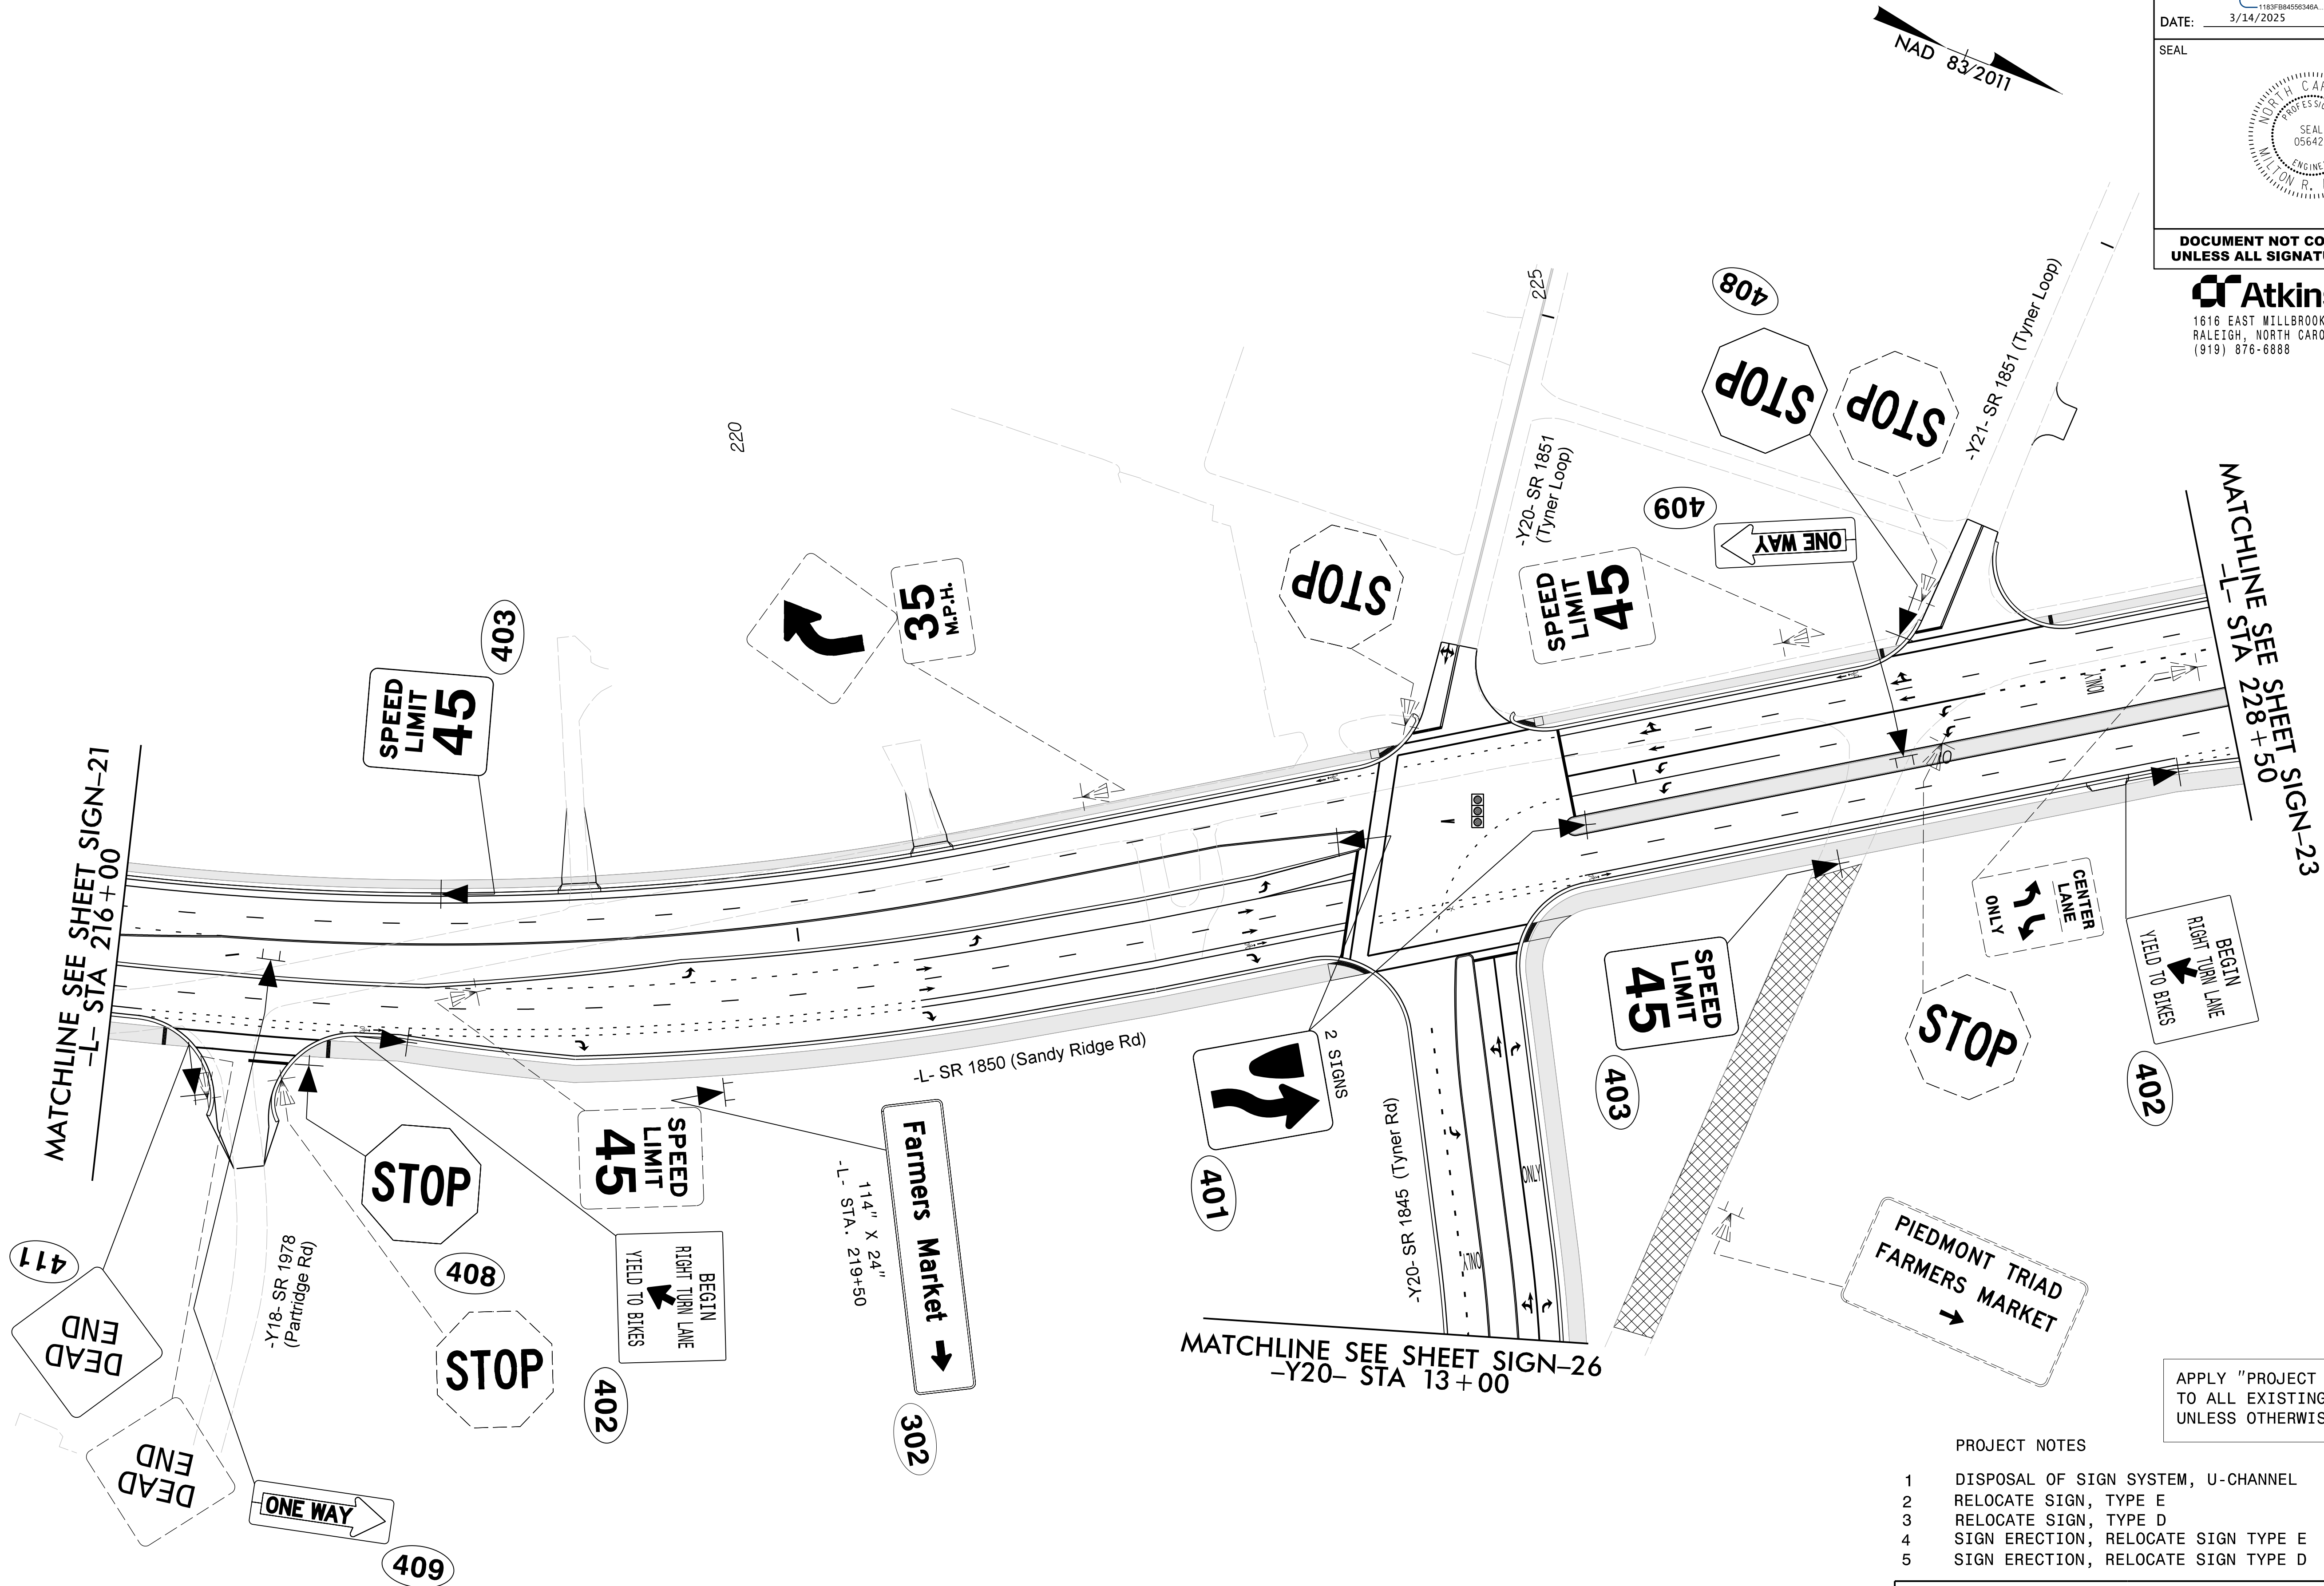

TIP NO. U-4758	SHEET NO. SIGN-22
APPROVED: <i>William R. Acevedo</i> <small>DocuSigned by: William R. Acevedo 1185F8A556346A...</small>	
DATE: 3/14/2025	
SEAL 	
DOCUMENT NOT CONSIDERED FINAL UNLESS ALL SIGNATURES COMPLETED	

AtkinsRéalis
1616 EAST WILLBROOK ROAD, SUITE 160
RALEIGH, NORTH CAROLINA 27609
(919) 876-6888 NCBEES #F-0326

APPLY "PROJECT NOTES 1"
TO ALL EXISTING SIGNS,
UNLESS OTHERWISE NOTED

- PROJECT NOTES
- DISPOSAL OF SIGN SYSTEM, U-CHANNEL
 - RELOCATE SIGN, TYPE E
 - RELOCATE SIGN, TYPE D
 - SIGN ERECTION, RELOCATE SIGN TYPE E
 - SIGN ERECTION, RELOCATE SIGN TYPE D

SIGN DETAIL SHEET