


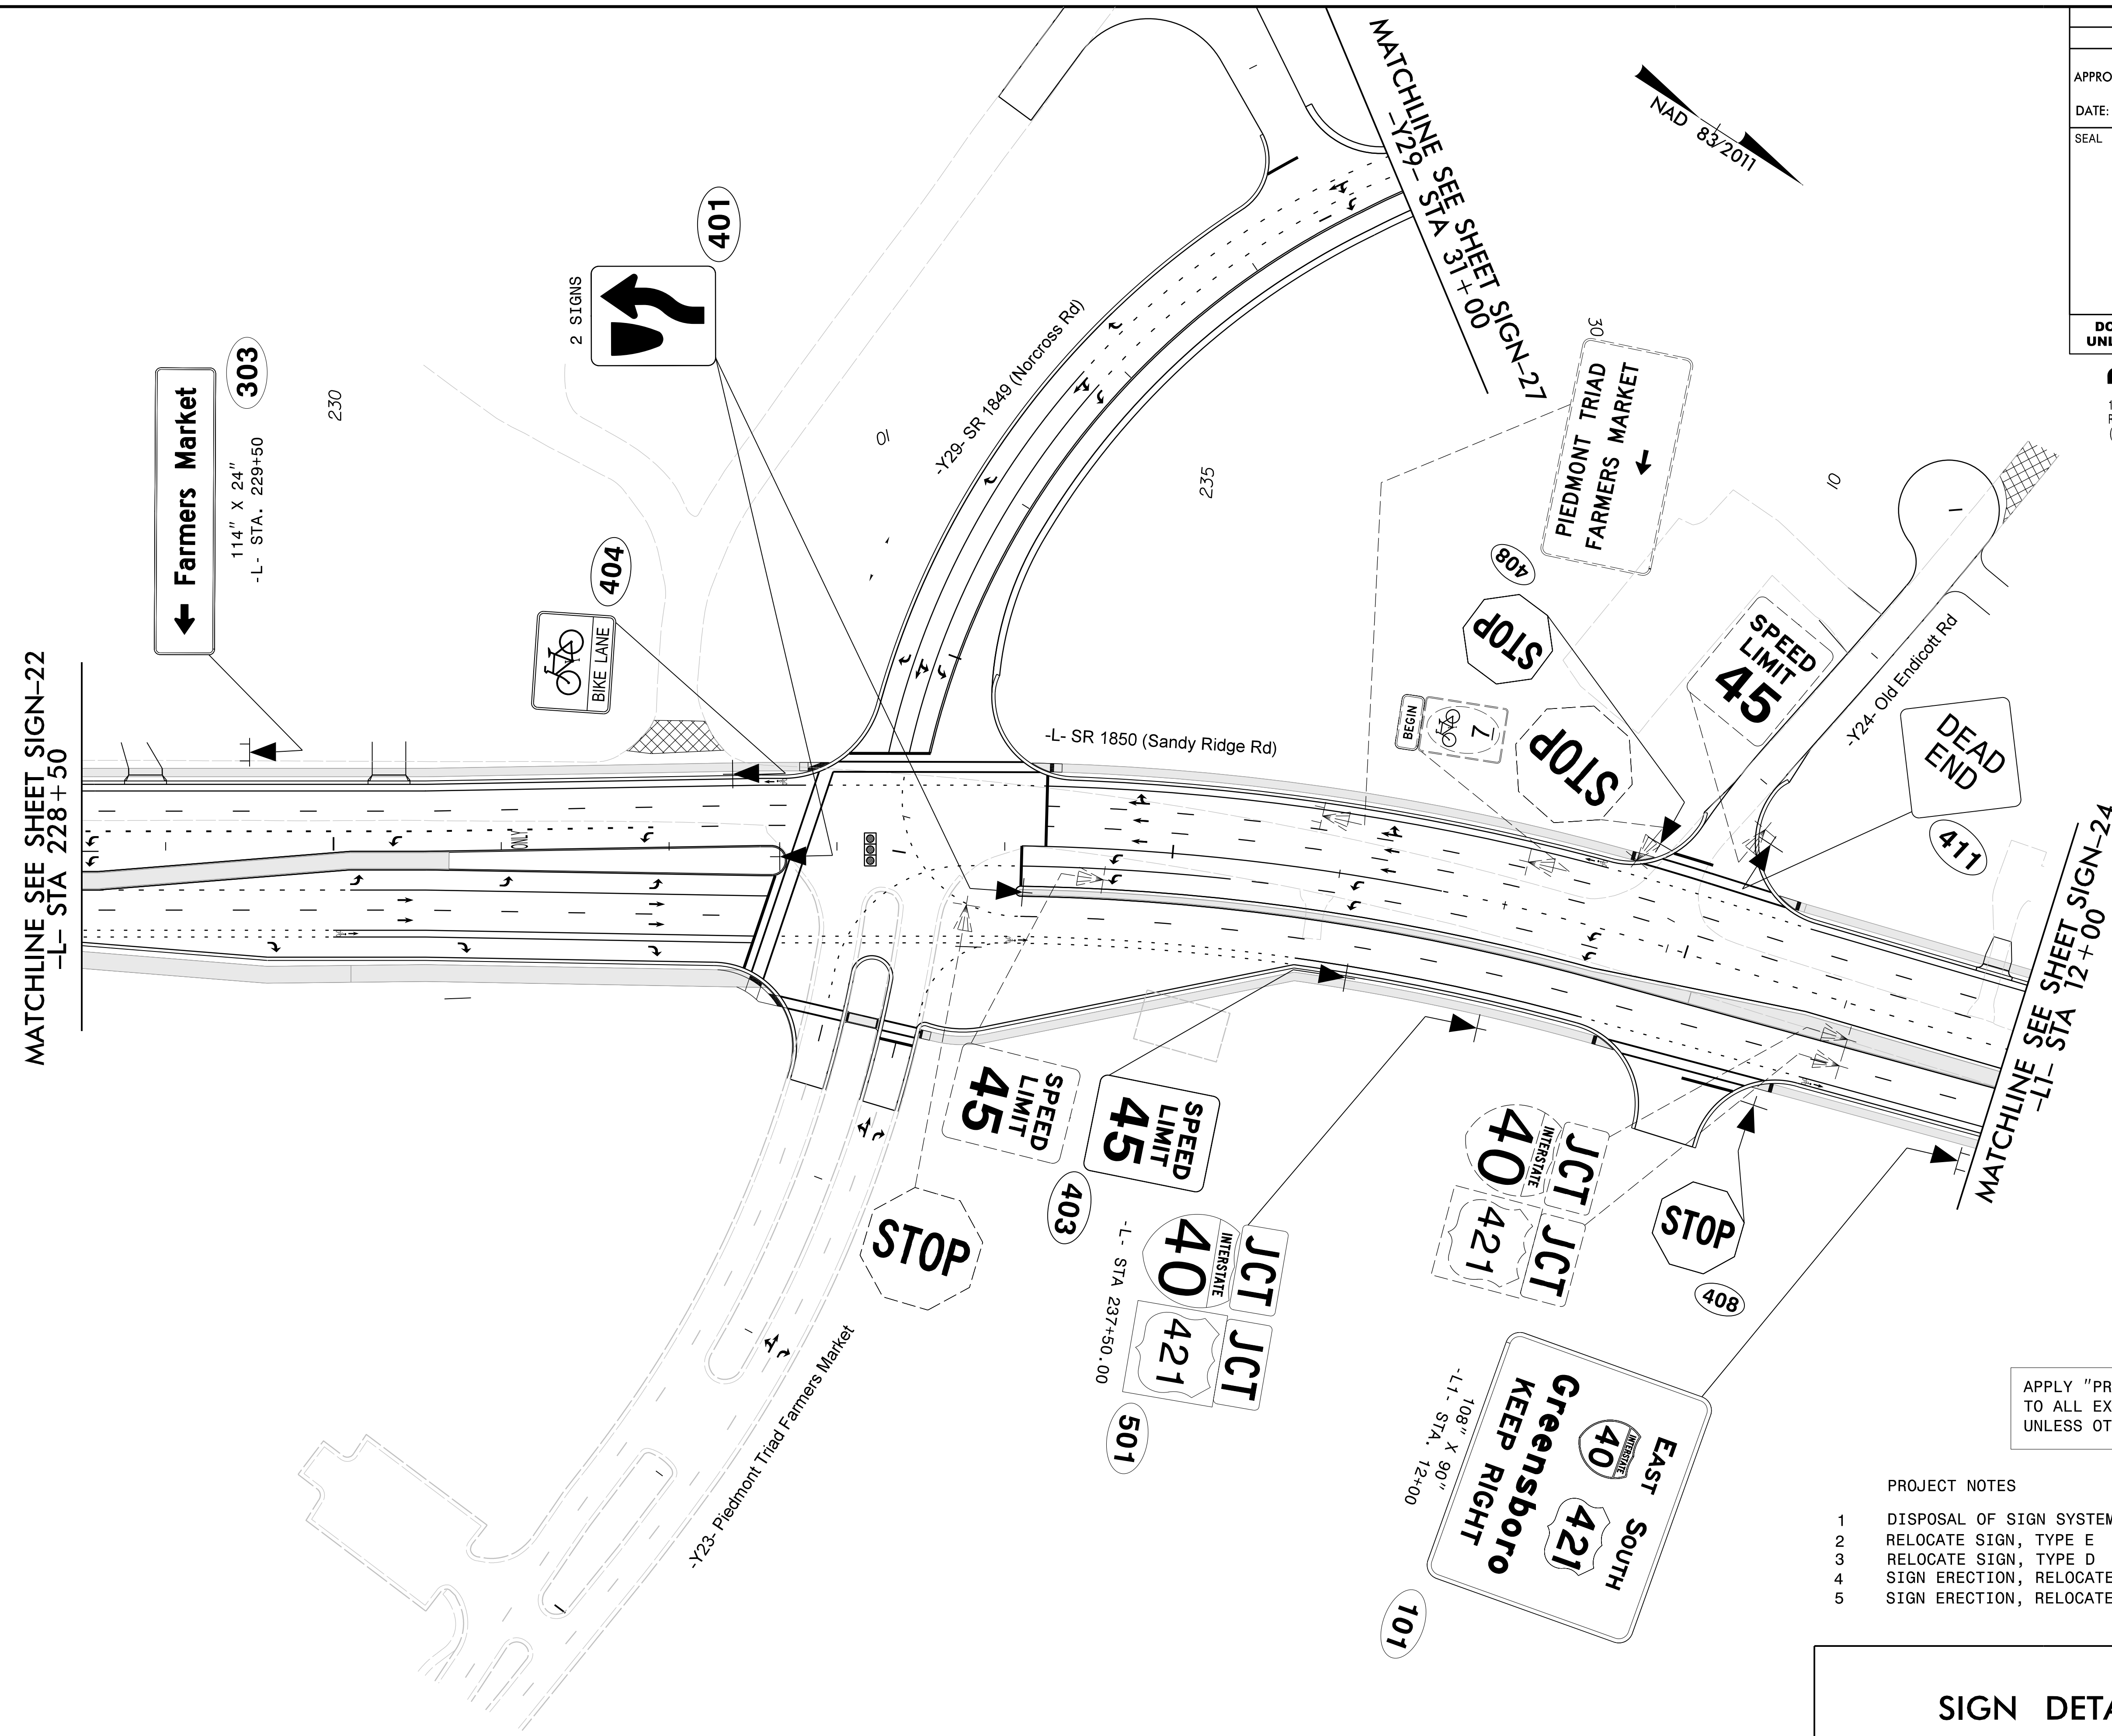

APPLY "PROJECT NOTES 1"
TO ALL EXISTING SIGNS,
UNLESS OTHERWISE NOTED

- ```

PROJECT NOTES
1 DISPOSAL OF SIGN SYSTEM, U-CHANNEL
2 RELOCATE SIGN, TYPE E
3 RELOCATE SIGN, TYPE D
4 SIGN ERECTION, RELOCATE SIGN TYPE E
5 SIGN ERECTION, RELOCATE SIGN TYPE D

```

**SIGN DETAIL SHEET**