


16-JUN-2025 18:14
P:\4\505006343\wsatkins.com\ATK\NANC01\Documents\Roads and Bridges\Projects\100059632 JSSR Sig and ITS\Signing\Signing Unsealed Plans 100%\U4758_SGN_SIGN_24.dgn
RCEV7019 AT LUS421541

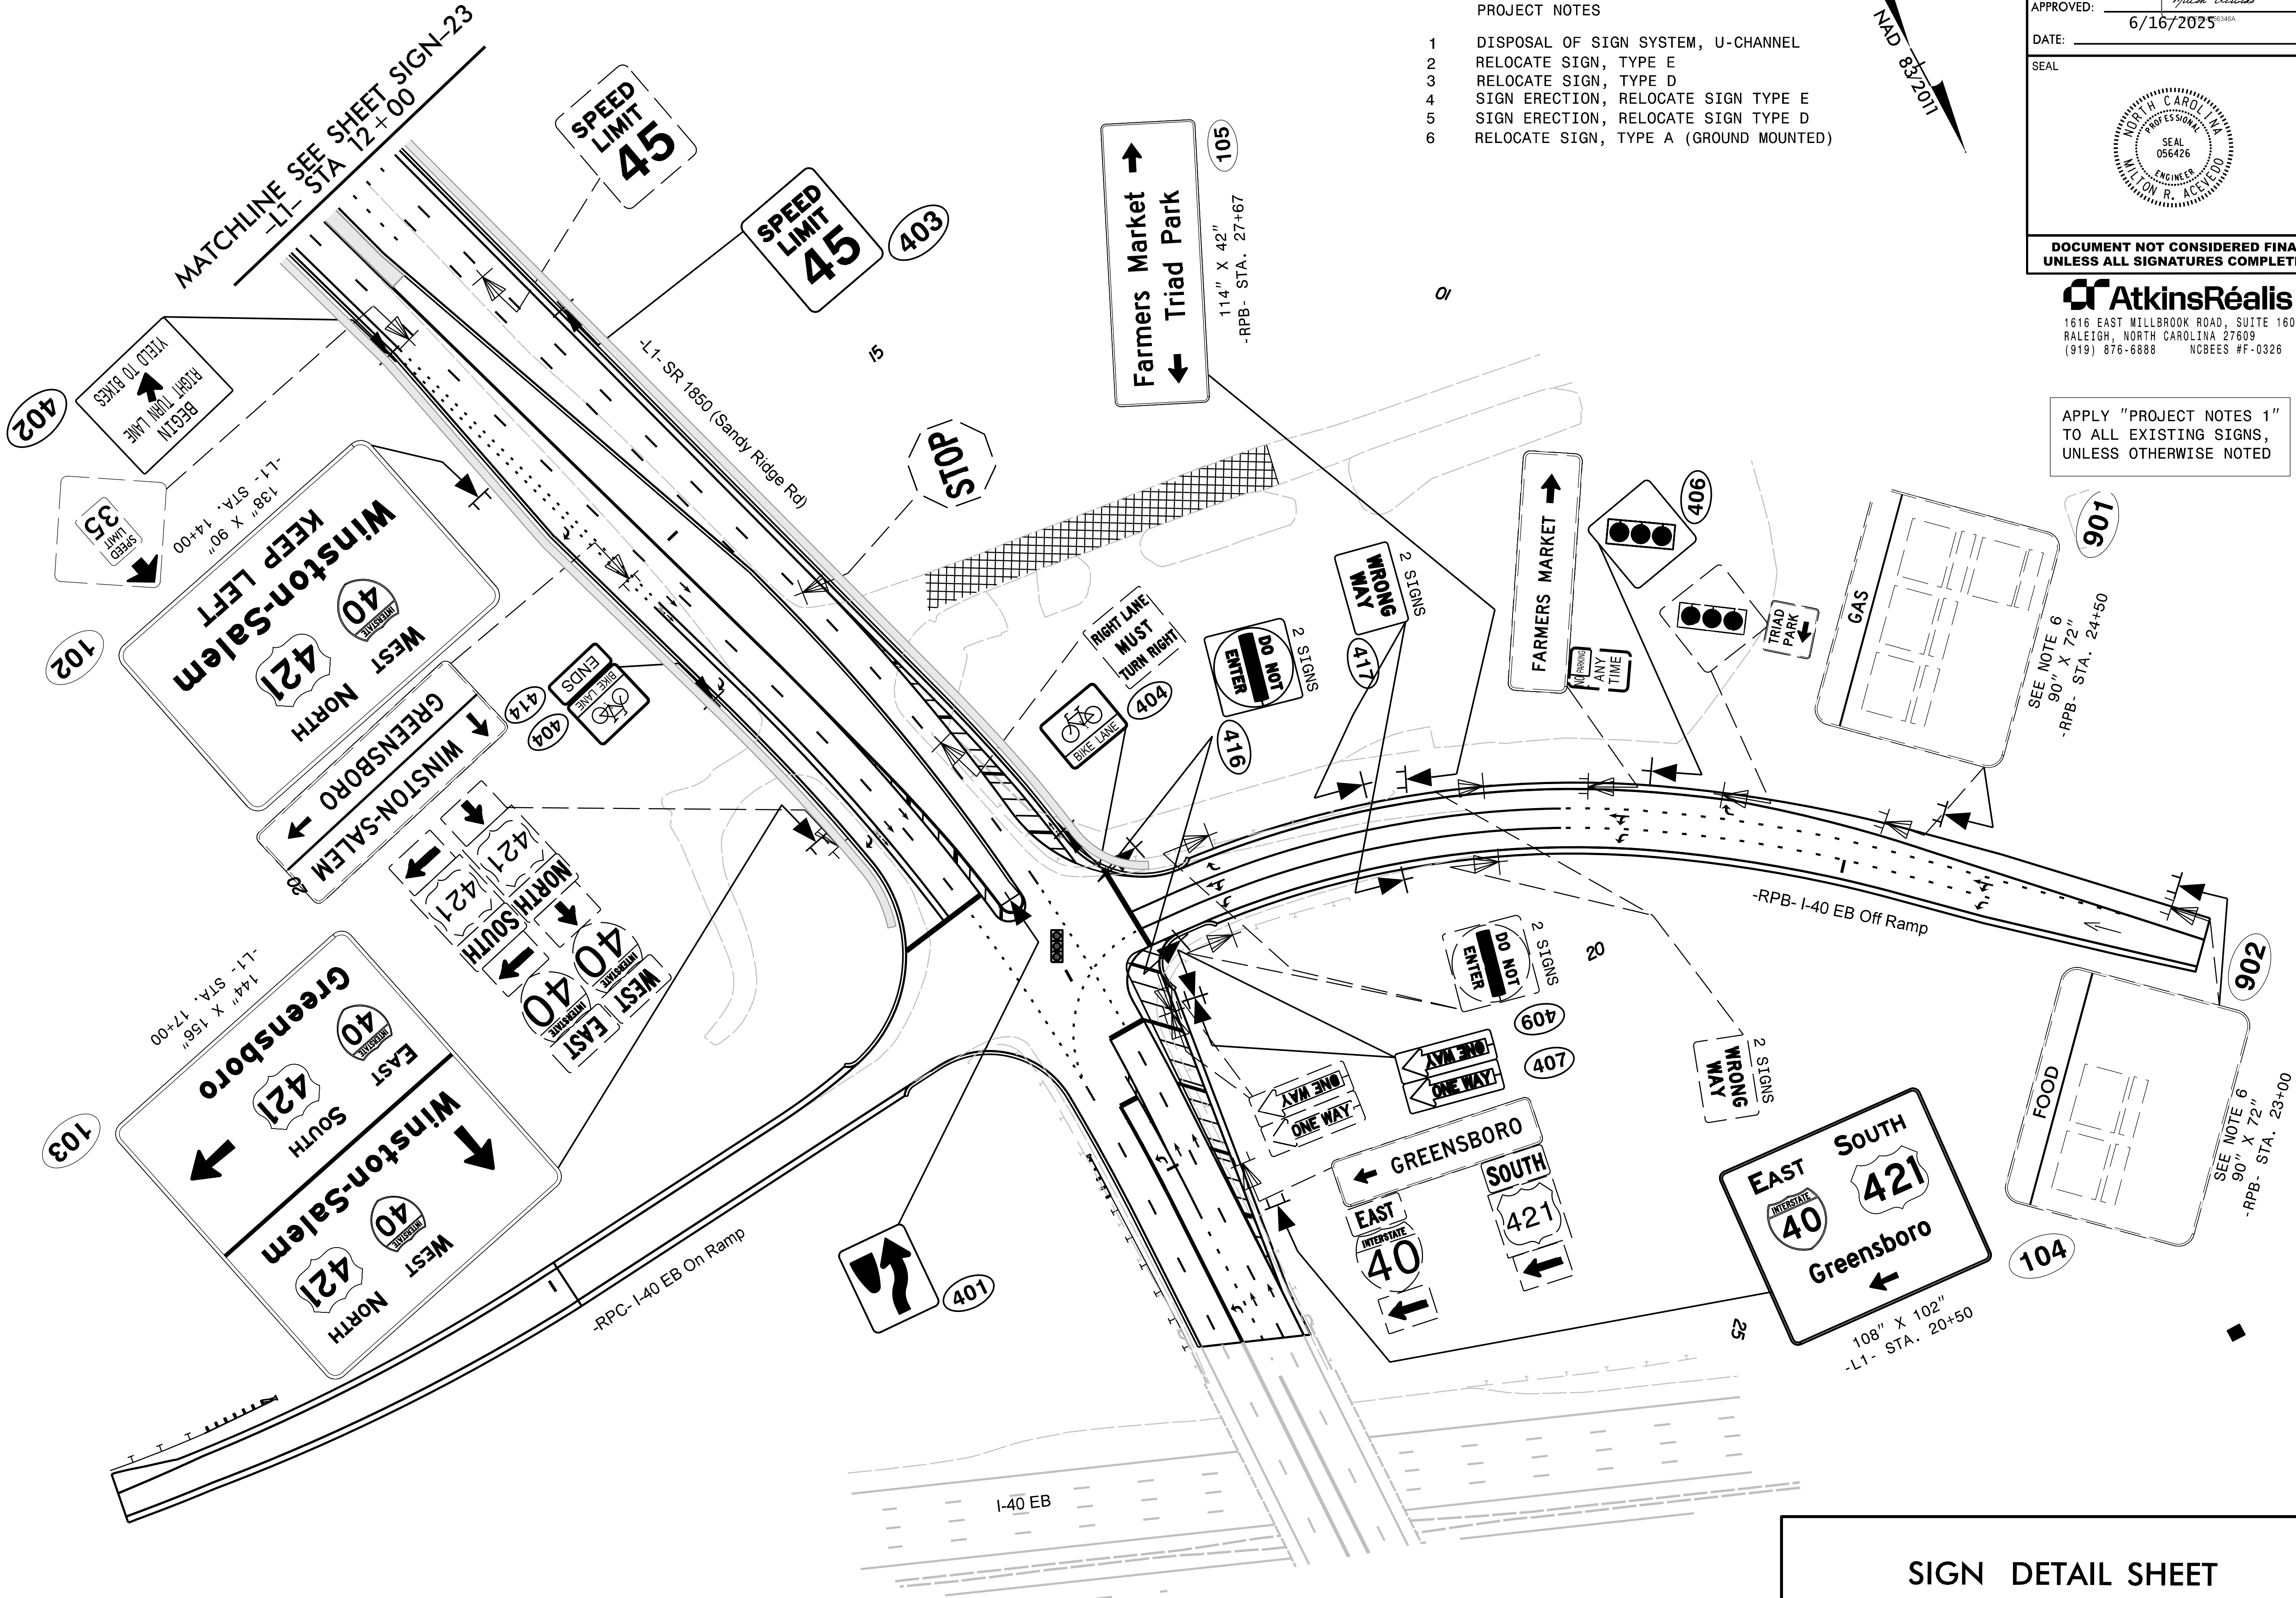

SIGN DETAIL SHEET