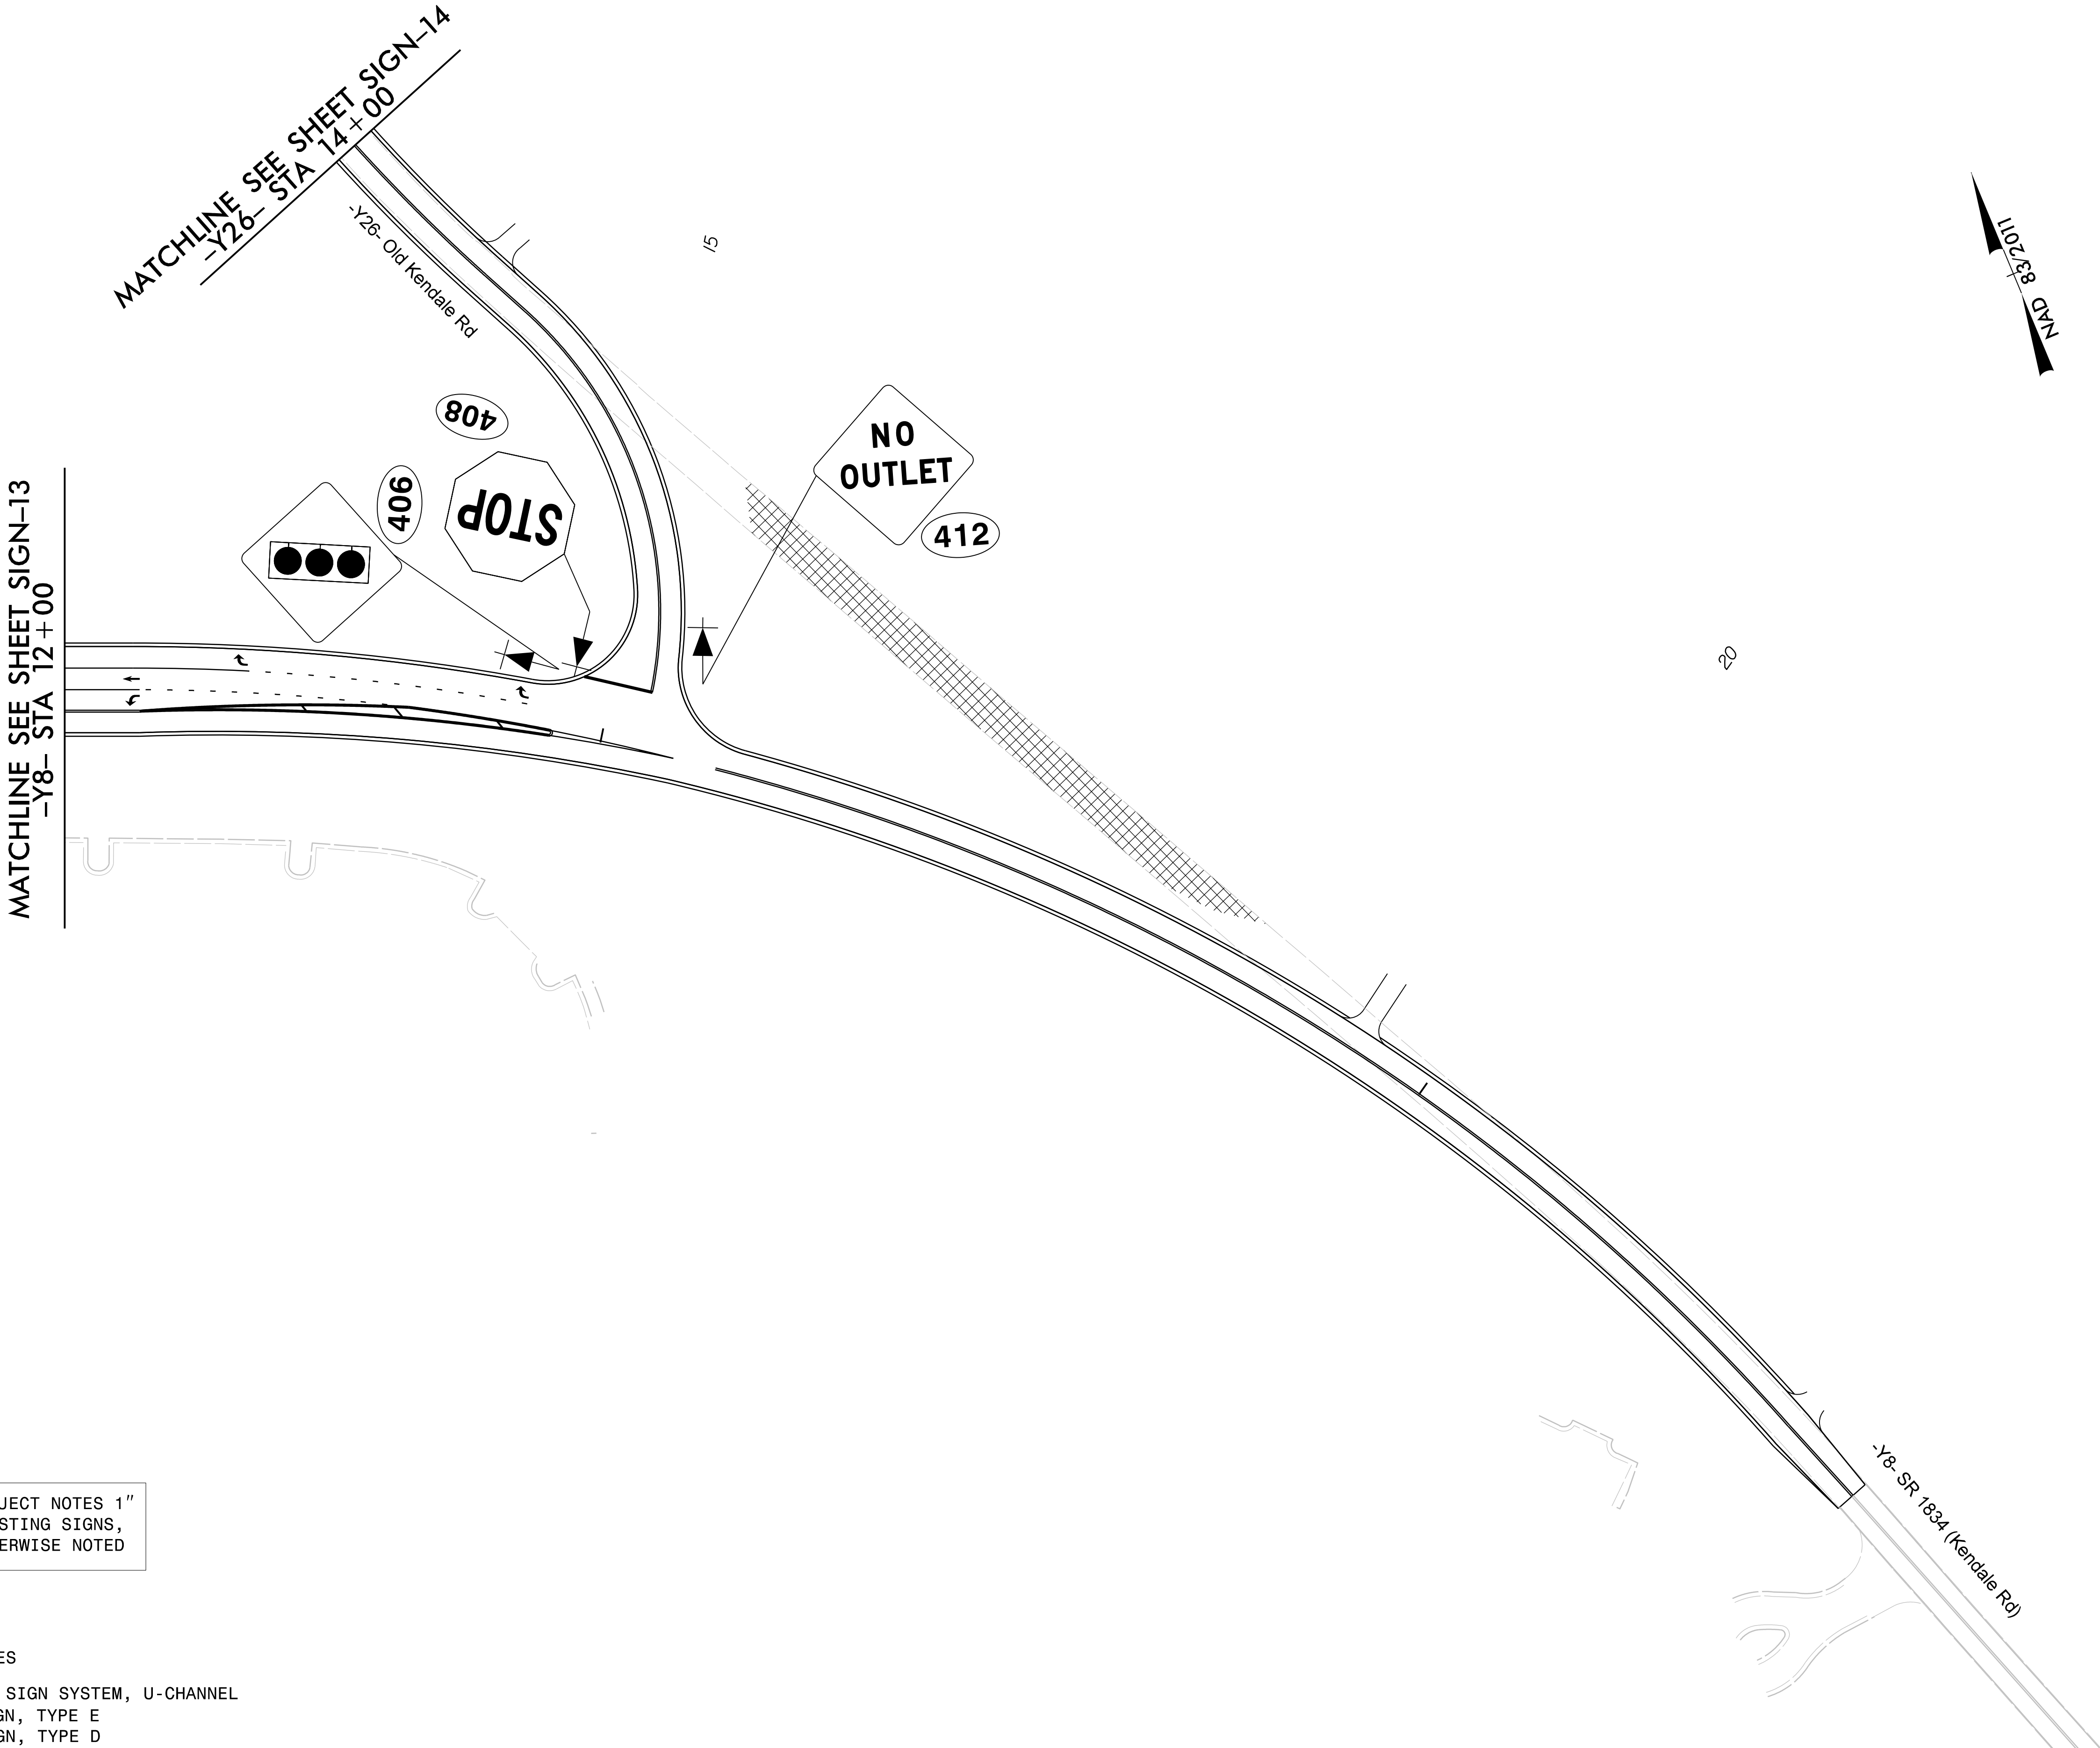


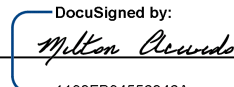
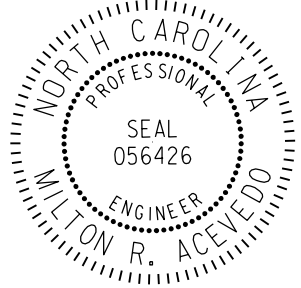
03-MAR-2025 15:07
p:\4\500036343\set Atkins.com\ATK\NANC01\Documents\Roads and Bridges\Projects\100059632 JSSR Sig and ITS\Signing\Signing Unsealed Plans 100%\U4758_SIGN_SIGN-25.dgn
ACEV7019 AT LUS421541

APPLY "PROJECT NOTES 1"
TO ALL EXISTING SIGNS,
UNLESS OTHERWISE NOTED

PROJECT NOTES

- 1 DISPOSAL OF SIGN SYSTEM, U-CHANNEL
- 2 RELOCATE SIGN, TYPE E
- 3 RELOCATE SIGN, TYPE D
- 4 SIGN ERECTION, RELOCATE SIGN TYPE E
- 5 SIGN ERECTION, RELOCATE SIGN TYPE D



TIP NO.	SHEET NO.
U-4758	SIGN-25
APPROVED:  <small>DocuSigned by: Milton Records 163FBD4559346A...</small>	
DATE: 3/14/2025	
SEAL	
	
DOCUMENT NOT CONSIDERED FINAL UNLESS ALL SIGNATURES COMPLETED	

AtkinsRéalis
1616 EAST MILLBROOK ROAD, SUITE 160
RALEIGH, NORTH CAROLINA 27609
(919) 876-6888 NCBEES #F-0326

SIGN DETAIL SHEET