


TIP NO.	SHEET NO.
U-4758	SIGN-27
APPROVED: DocuSigned by: <i>Milton R. Acevedo</i> 1183FB84556346A	
DATE: 3/14/2025	
SEAL	
Professional Engineer MILTON R. ACEVEDO SEAL 056426 NORTH CAROLINA	
DOCUMENT NOT CONSIDERED FINAL UNLESS ALL SIGNATURES COMPLETED	

AtkinsRéalis
1616 EAST MILLBROOK ROAD, SUITE 160
RALEIGH, NORTH CAROLINA 27609
(919) 876-6888 NCBEES #F-0326

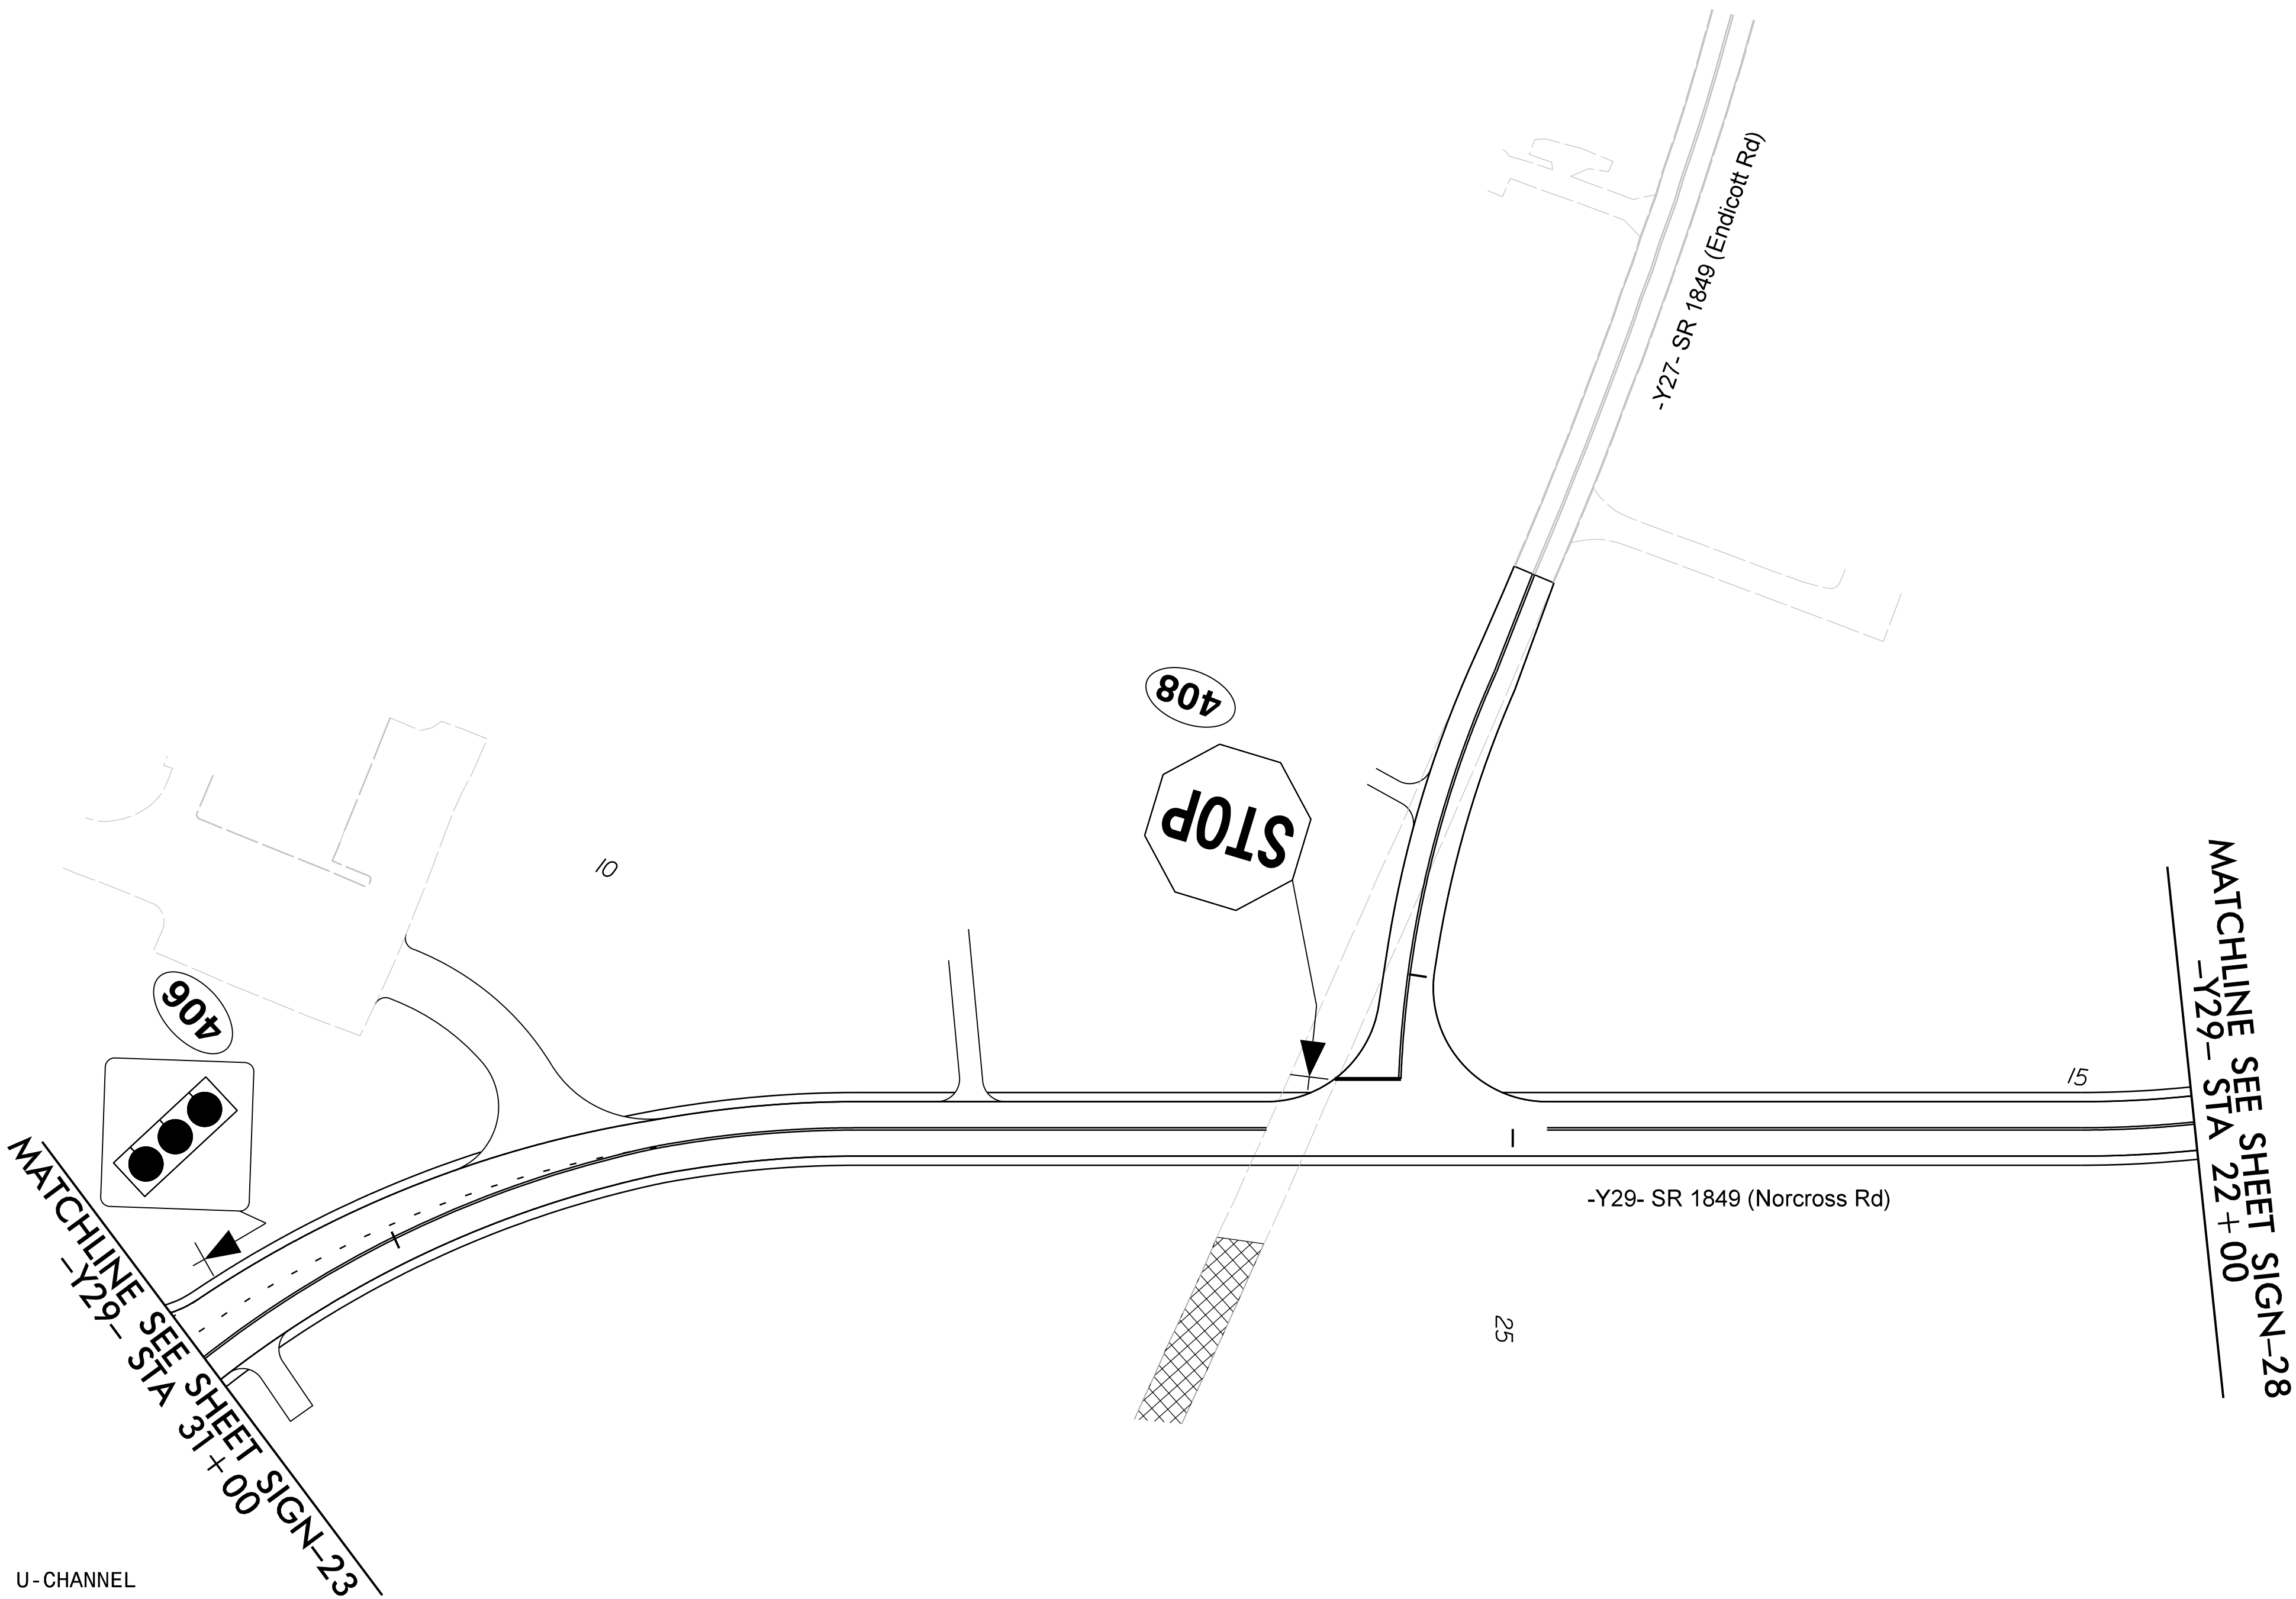

PROJECT NOTES

- 1 DISPOSAL OF SIGN SYSTEM, U-CHANNEL
- 2 RELOCATE SIGN, TYPE E
- 3 RELOCATE SIGN, TYPE D
- 4 SIGN ERECTION, RELOCATE SIGN TYPE E
- 5 SIGN ERECTION, RELOCATE SIGN TYPE D

APPLY "PROJECT NOTES 1"
TO ALL EXISTING SIGNS,
UNLESS OTHERWISE NOTED

SIGN DETAIL SHEET

03-MAR-2025 15:07
p:\atkins\projects\100059632 JSSR Sig and ITS\Signing\Signing Unsealed Plans 100%\U4758_SGN_SIGN-27.dgn
ACEVEDO AT LUS421541